


40 30 20 10 0 10 20


CONTRACT NO. 76626				
F.A.P. RTE.	SECTION	COUNTY	TOTAL SHEETS	SHEET NO.
310	60-15HB	MADISON	185	136
STA. 10+125.000				
FED. ROAD DIST. NO.		ILLINOIS	FED. AID PROJECT	

FINISH	DATE
SURVEYED	BY
NOTE BOOK	NO.
AREAS CHECKED	

ORIGINAL	DATE
SURVEYED	BY
NOTE BOOK	NO.
AREAS CHECKED	

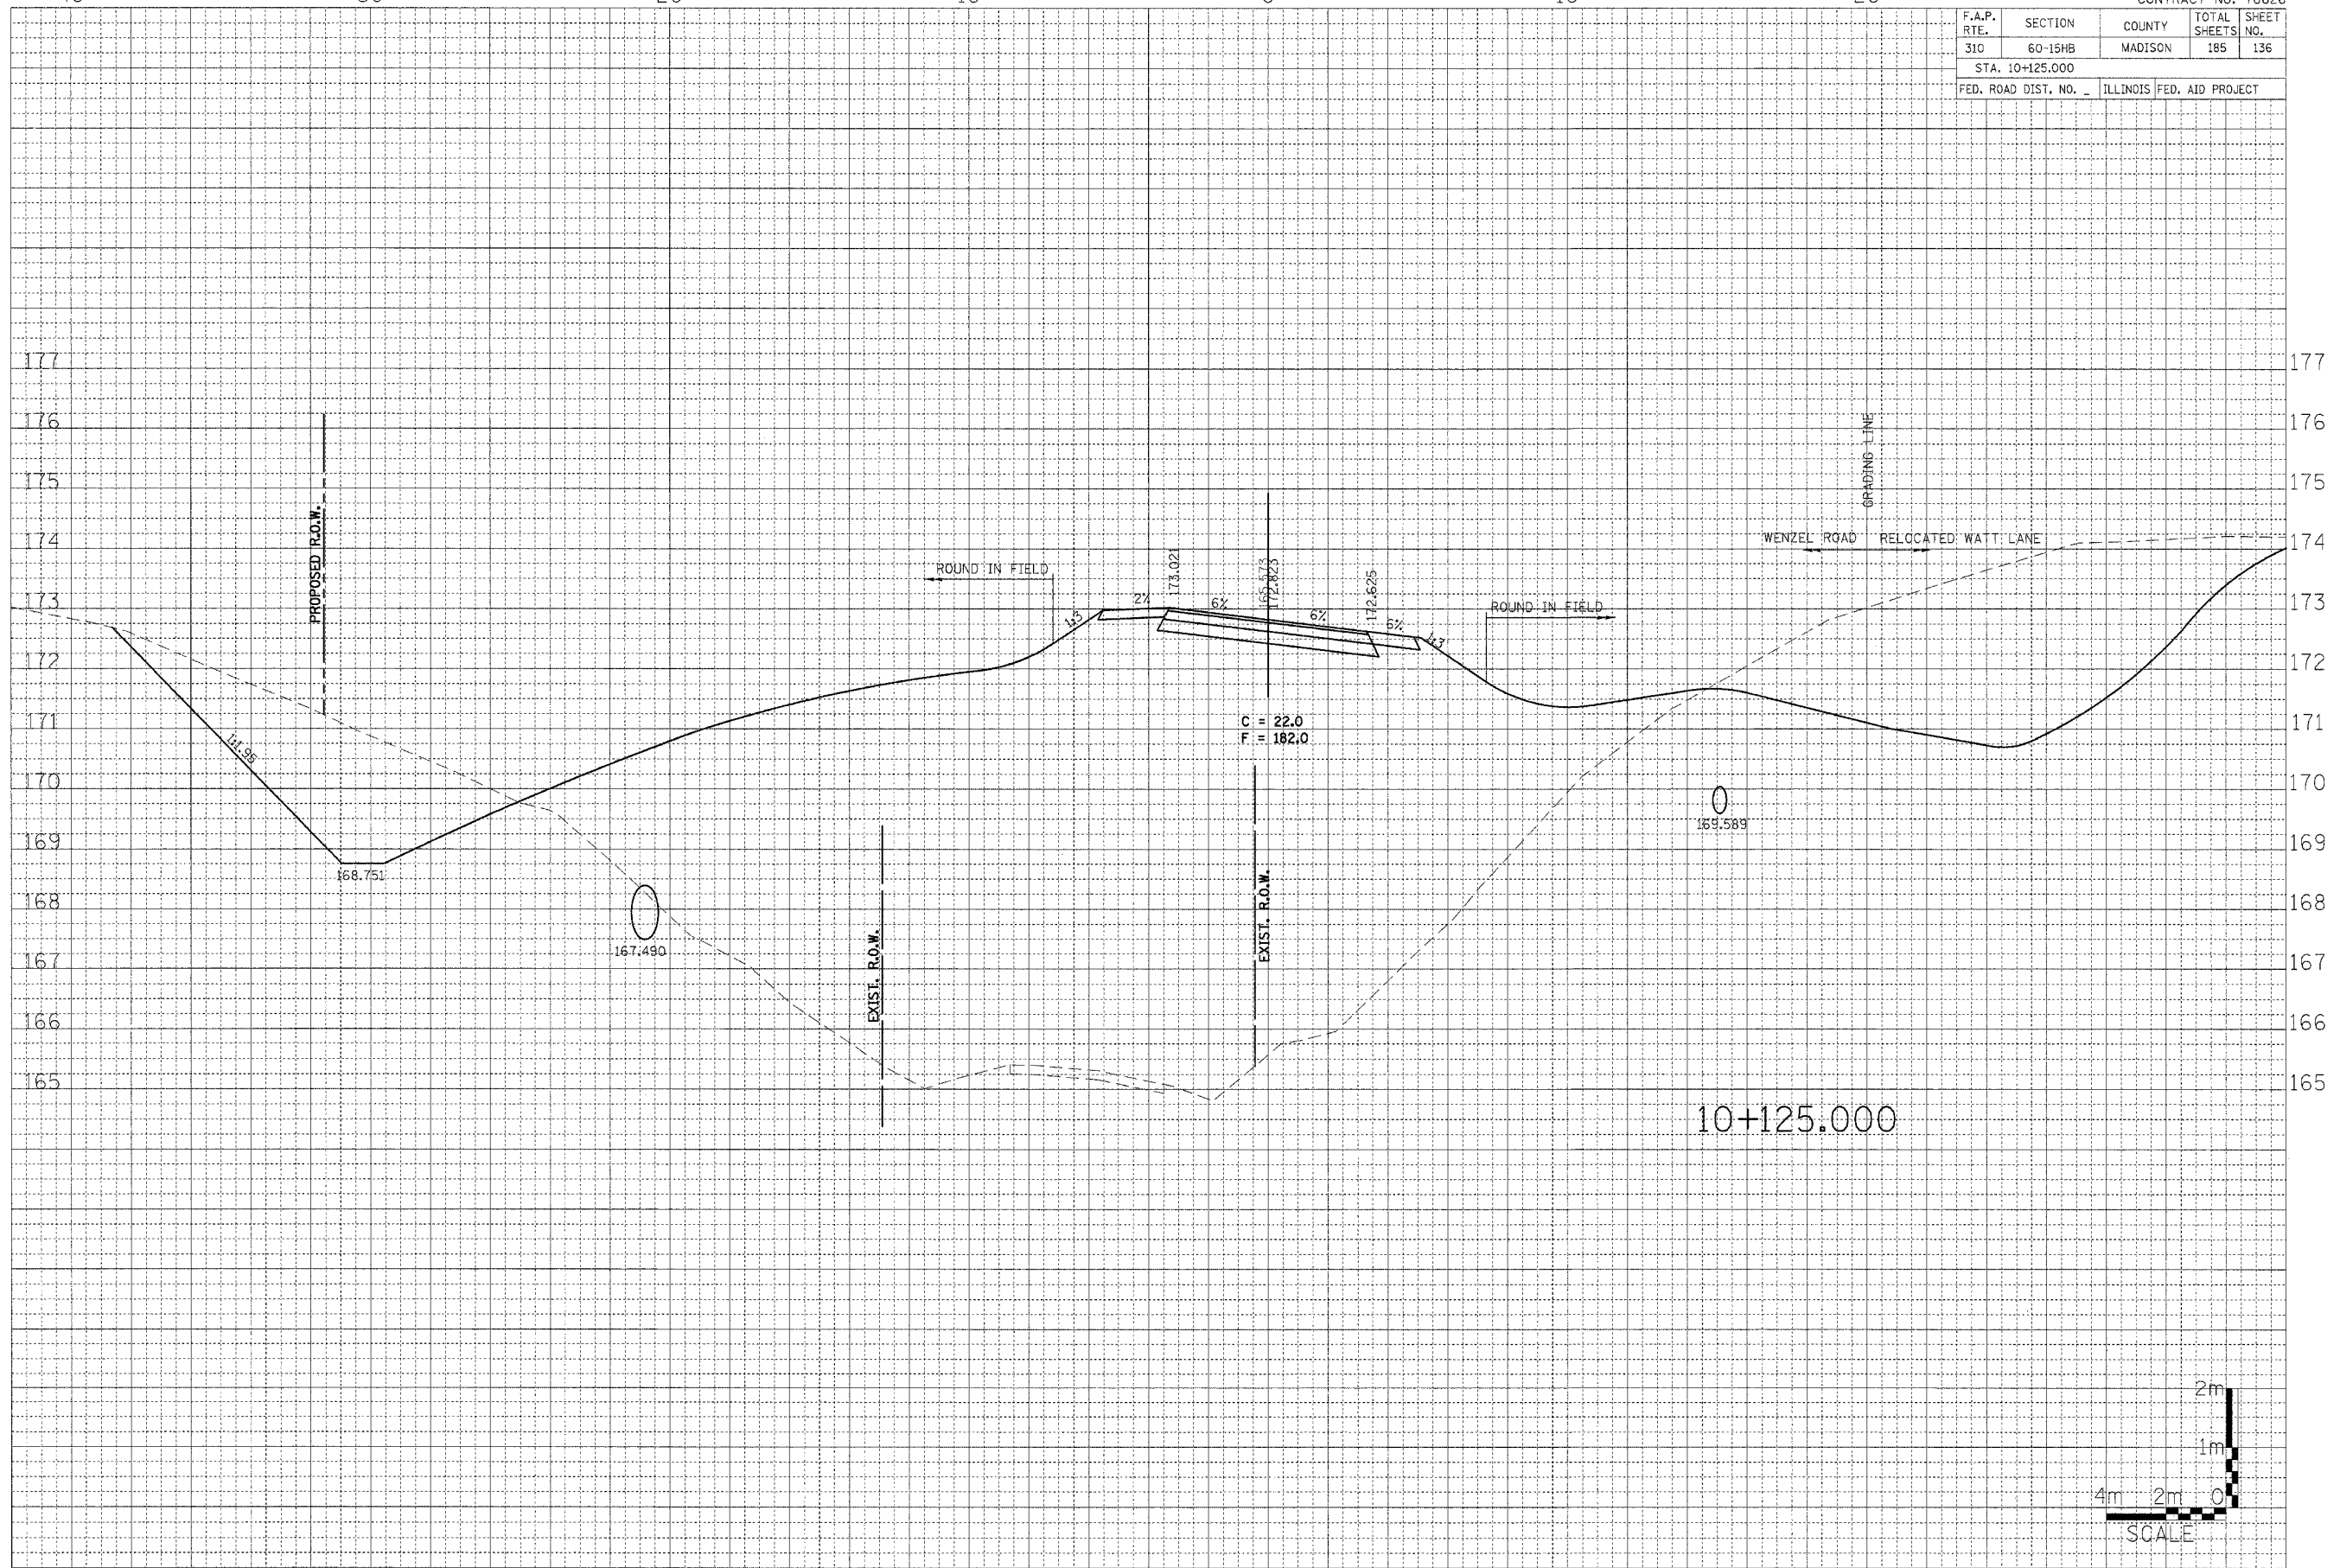

10+125.000

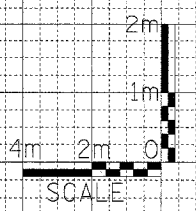

WENZEL ROAD
STA. 10+125.000