


40 30 20 10 0 10 20


CONTRACT NO. 76626				
F.A.P. RTE.	SECTION	COUNTY	TOTAL SHEETS	SHEET NO.
310	60-15HB	MADISON	185	139
STA. 10+162.500				
FED. ROAD DIST. NO. - ILLINOIS FED. AID PROJECT				

FINAL SURVEY	BY	DATE
NO. _____	_____	_____
ORIGINAL SURVEY	BY	DATE
NO. _____	_____	_____

ORIGINAL SURVEY	BY	DATE
NO. _____	_____	_____
ORIGINAL SURVEY	BY	DATE
NO. _____	_____	_____

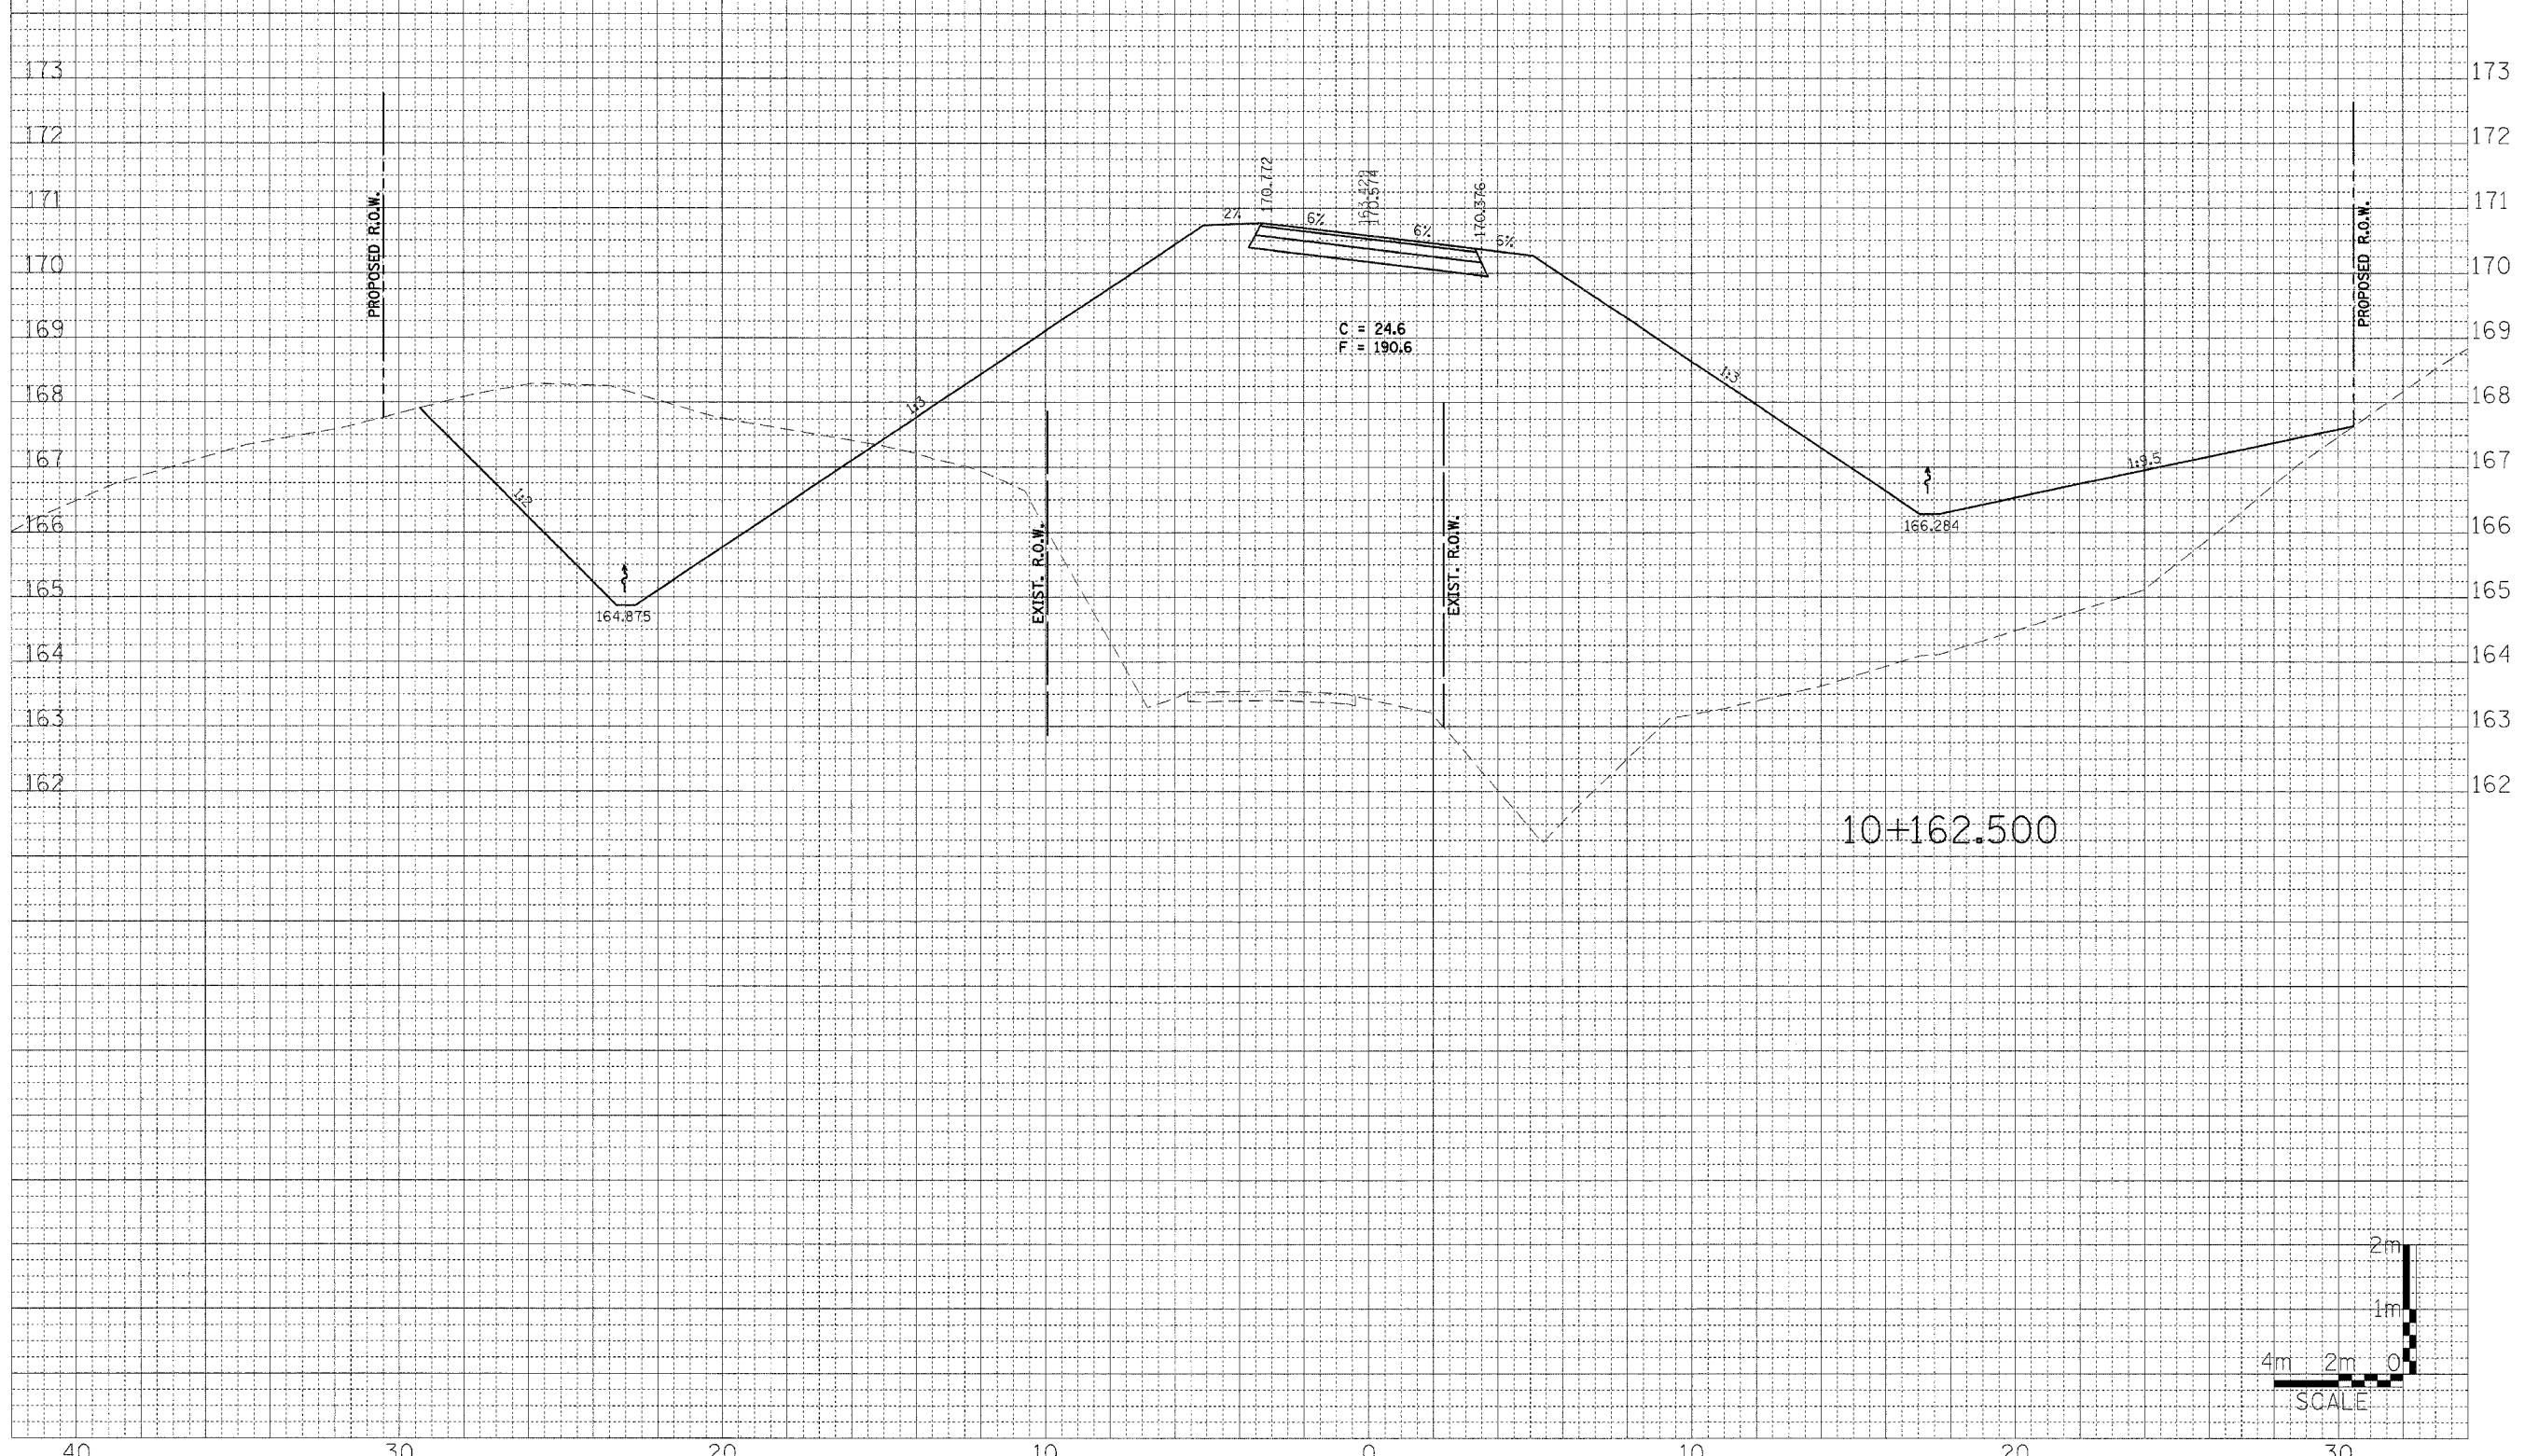

10+162.500

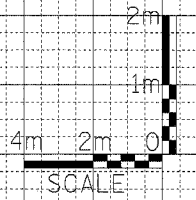

WENZEL ROAD
STA. 10+162.500