


40 30 20 10 0 10 20

CONTRACT NO. 76626


F.A.P. RTE.	SECTION	COUNTY	TOTAL SHEETS	SHEET NO.
310	60-15HB	MADISON	185	140
STA. 10+175.000				
FED. ROAD DIST. NO. - ILLINOIS FED. AID PROJECT				

FINAL SURVEY	DATE
SURVEYED	
NOTE BOOK	
AREAS	
FIGS. CHECKED	

ORIGINAL SURVEY	DATE
SURVEYED	
NOTE BOOK	
AREAS	
FIGS. CHECKED	

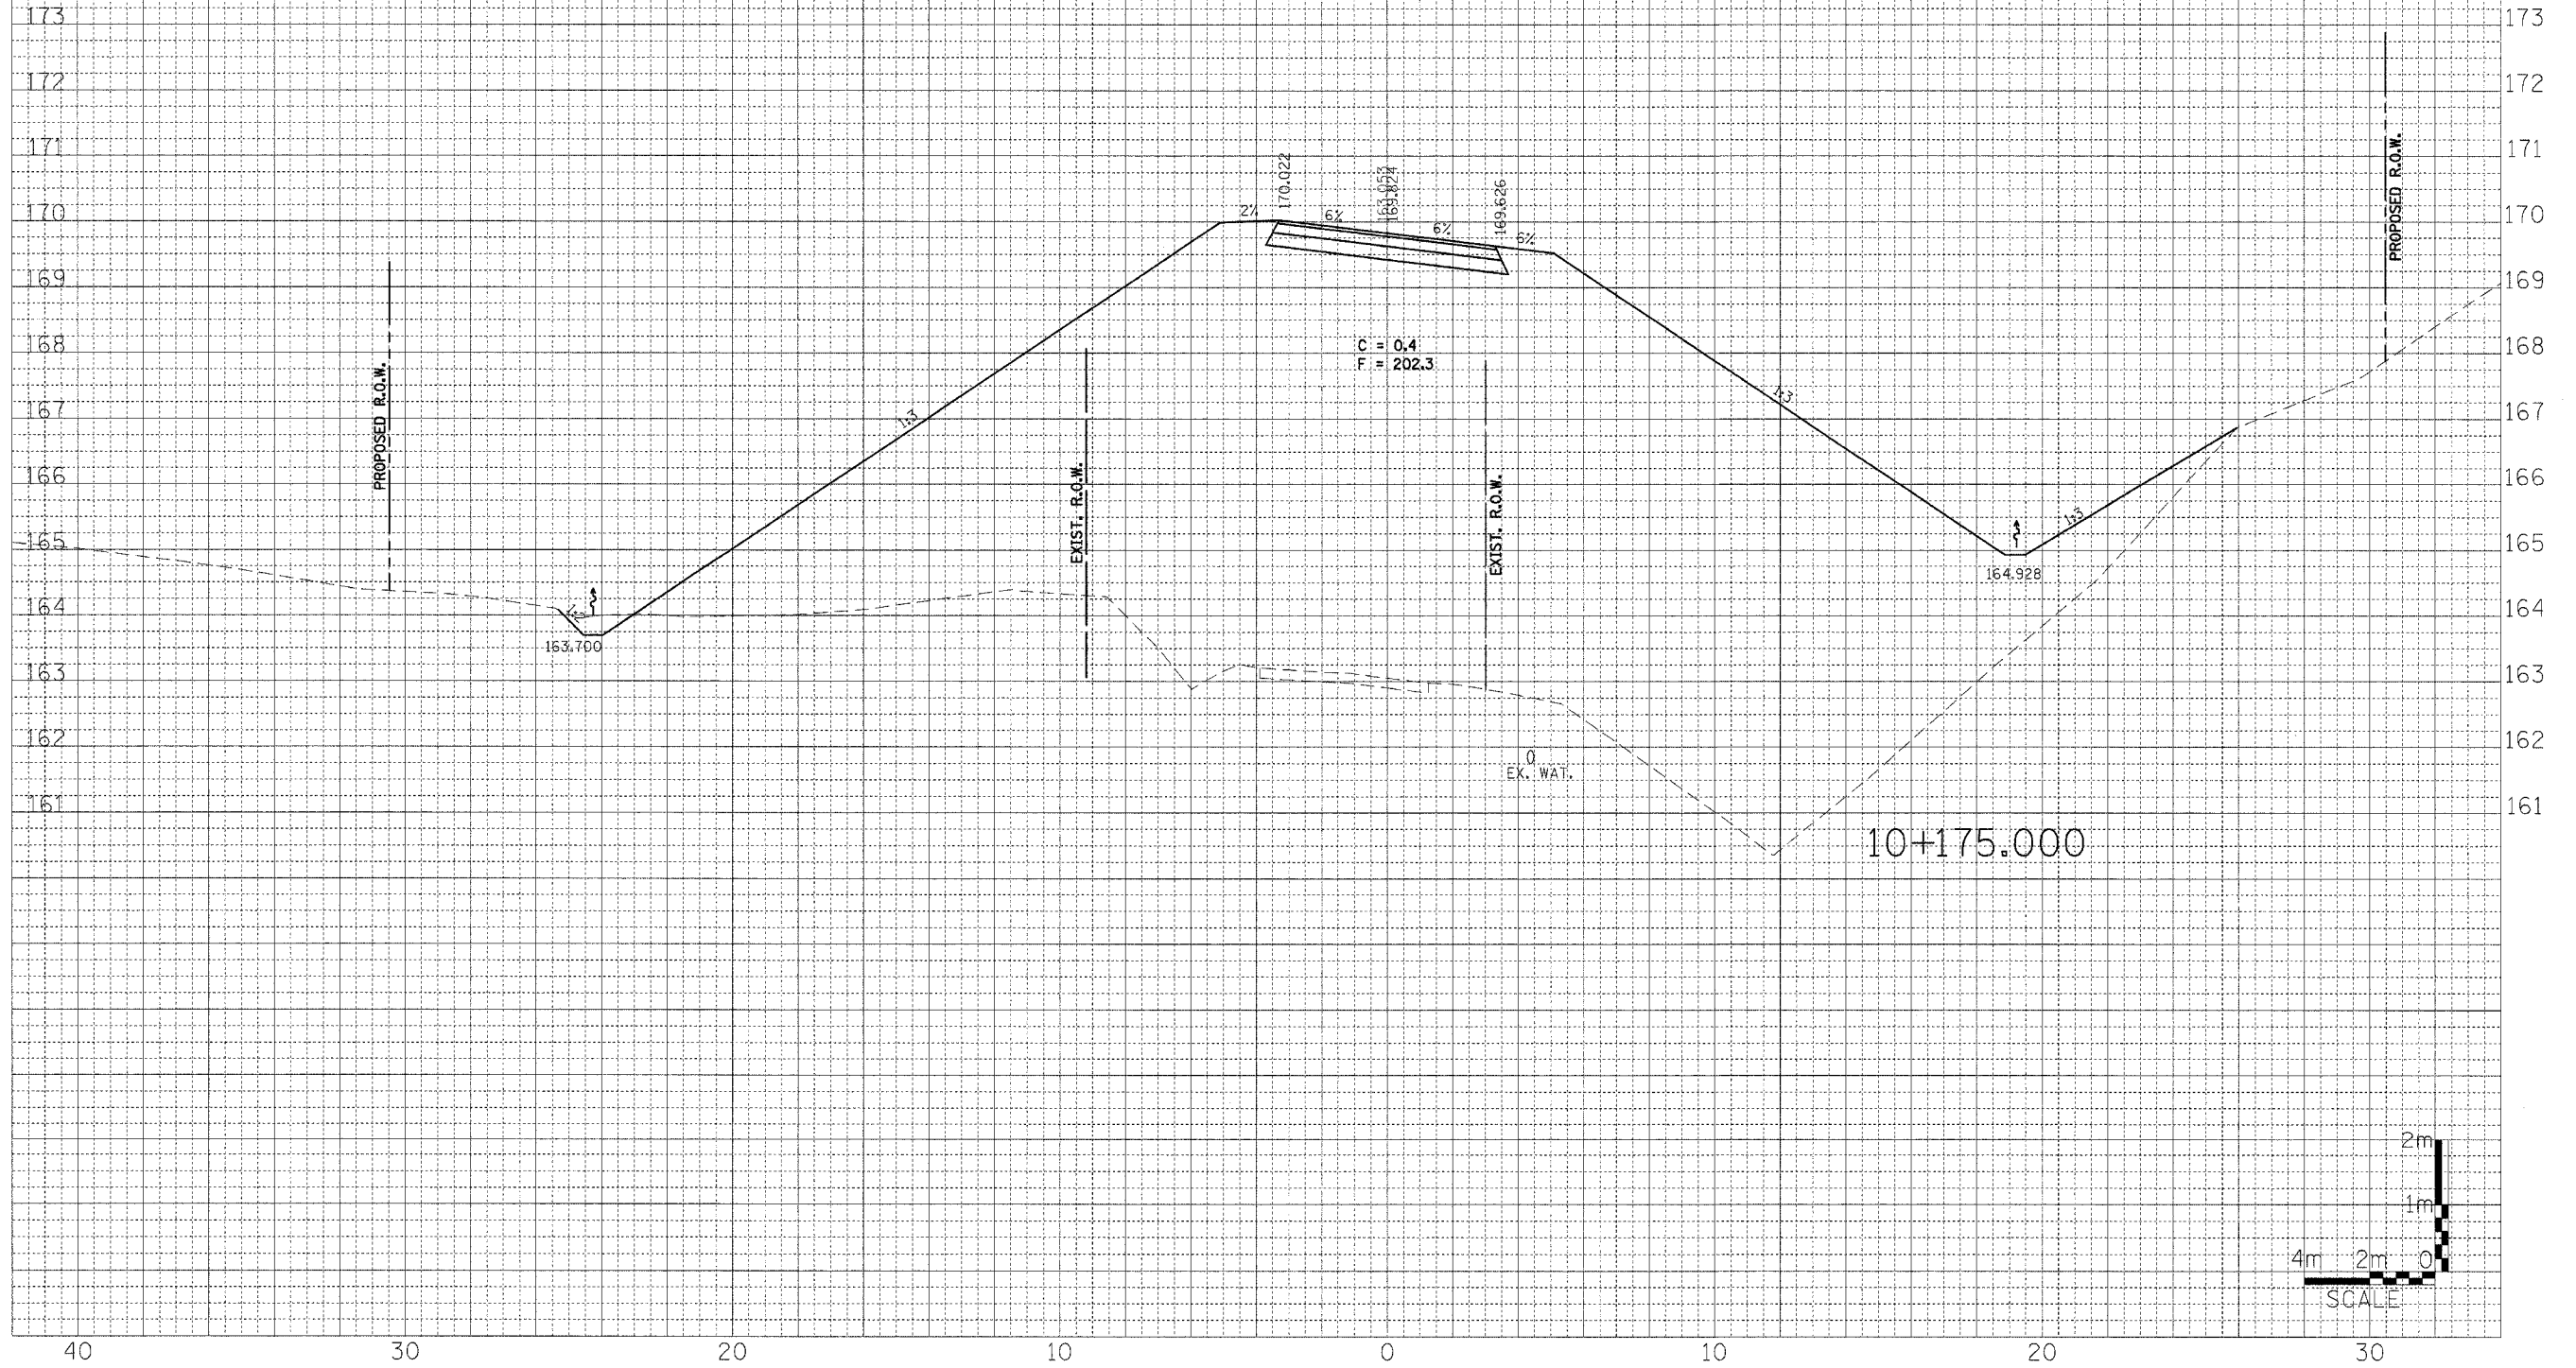

10+175.000

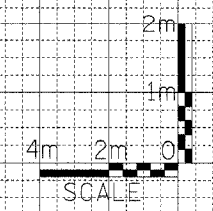

WENZEL ROAD
STA. 10+175.000