
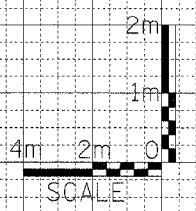


40 30 20 10 0 10 20

CONTRACT NO. 76626			
F.A.P. RTE.	SECTION	COUNTY	TOTAL SHEETS
310	60-15HB	MADISON	185
SHEET NO. 141			
STA. 10+180.969			
FED. ROAD DIST. NO.		ILLINOIS FED. AID PROJECT	

FINAL SURVEY	DATE
SURVEYED	BY
NOTE BOOK	NO.
TEMPLATE	
AREAS CHECKED	
AREAS CHECKED	

ORIGINAL SURVEY	DATE
SURVEYED	BY
NOTE BOOK	NO.
TEMPLATE	
AREAS CHECKED	
AREAS CHECKED	

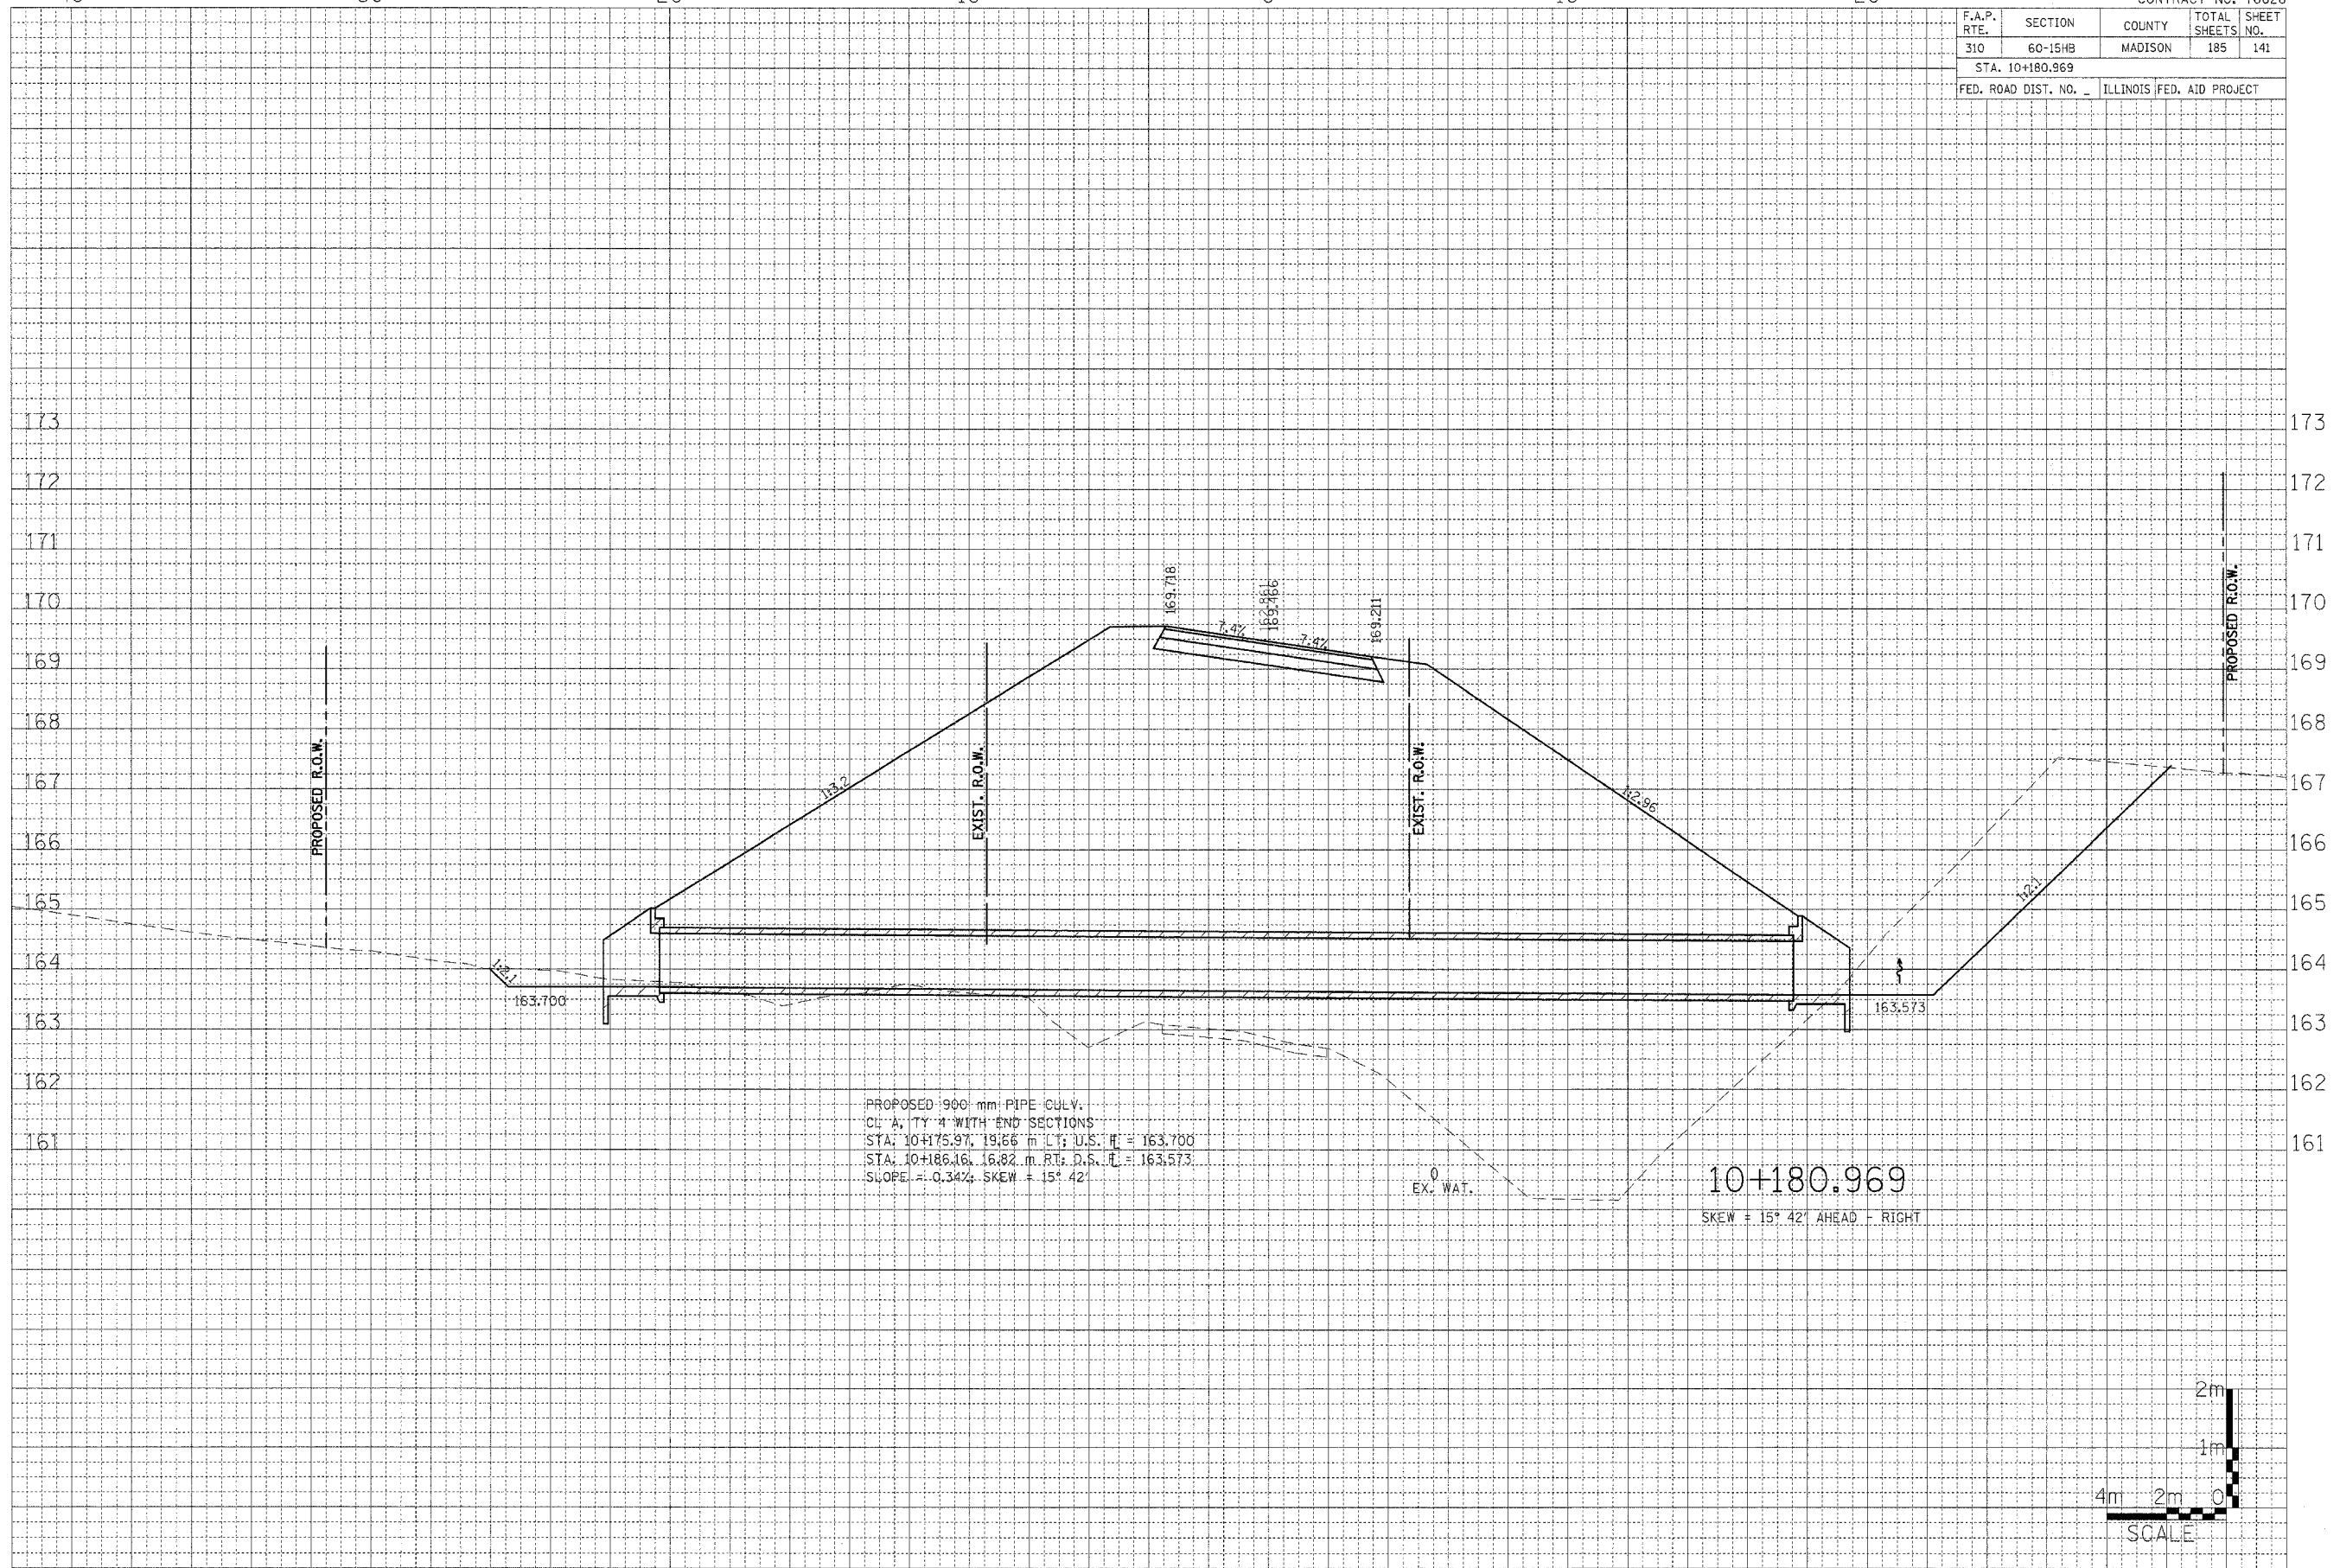

40 30 20 10 0 10 20

WENZEL ROAD  
 STA. 10+180.969