

40

30

20

10

0


10

20


CONTRACT NO. 76626	
F.A.P. RTE. 310	SECTION 60-15HB
COUNTY MADISON	TOTAL SHEETS 185
SHEET NO. 143	
STA. 10+200.000	
FED. ROAD DIST. NO.	ILLINOIS FED. AID PROJECT

FINAL SURVEY	BY	DATE
NOTE BOOK		
AREAS CHECKED		
NO.		

ORIGINAL SURVEY	BY	DATE
NOTE BOOK		
AREAS CHECKED		
NO.		

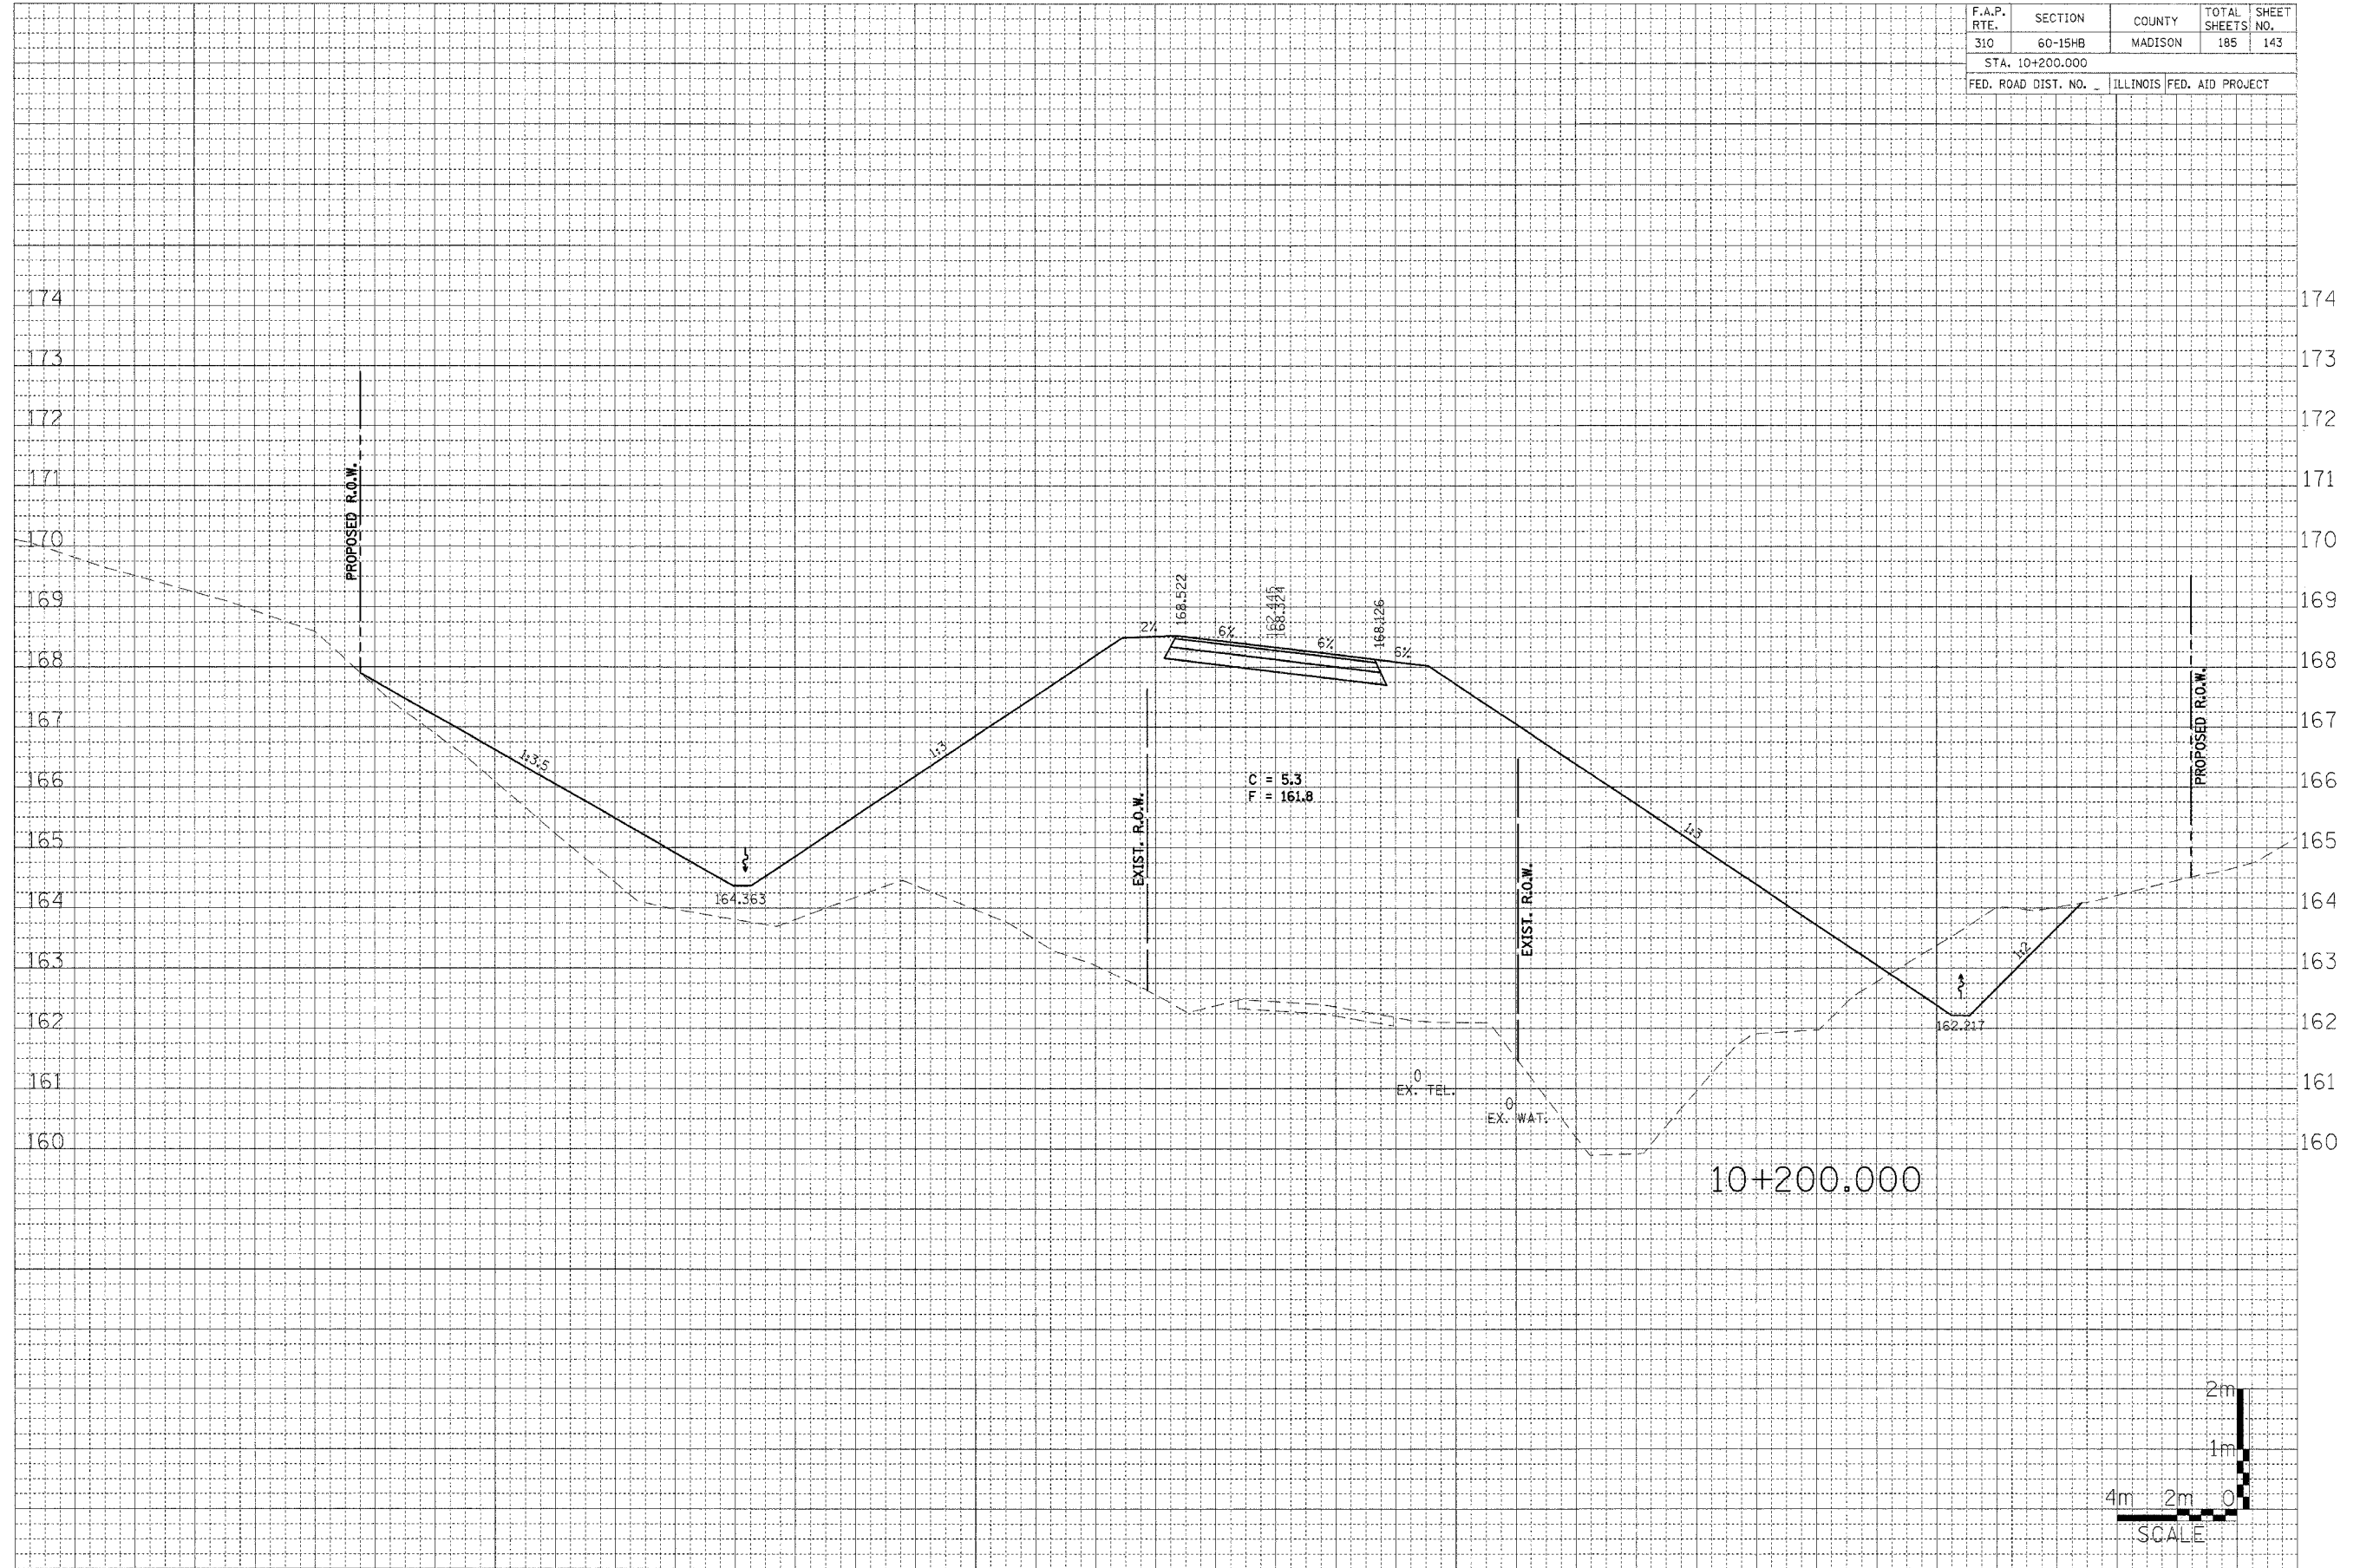

10+200.000

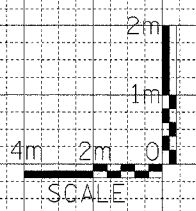

WENZEL ROAD
STA. 10+200.000