


40 30 20 10 0 10 20


CONTRACT NO. 76626			
F.A.P. RTE.	SECTION	COUNTY	TOTAL SHEETS
310	60-15HB	MADISON	185
SHEET NO. 145			
STA. 10+225.000			
FED. ROAD DIST. NO. -		ILLINOIS FED. AID PROJECT	

FINAL CHECKED	SURVEYED	DATE
NOTE BOOK	PLOTTED	
AREAS	AREAS	
CHECKED	CHECKED	

ORIGINAL SURVEY	DATE
NOTE BOOK	
AREAS	
CHECKED	

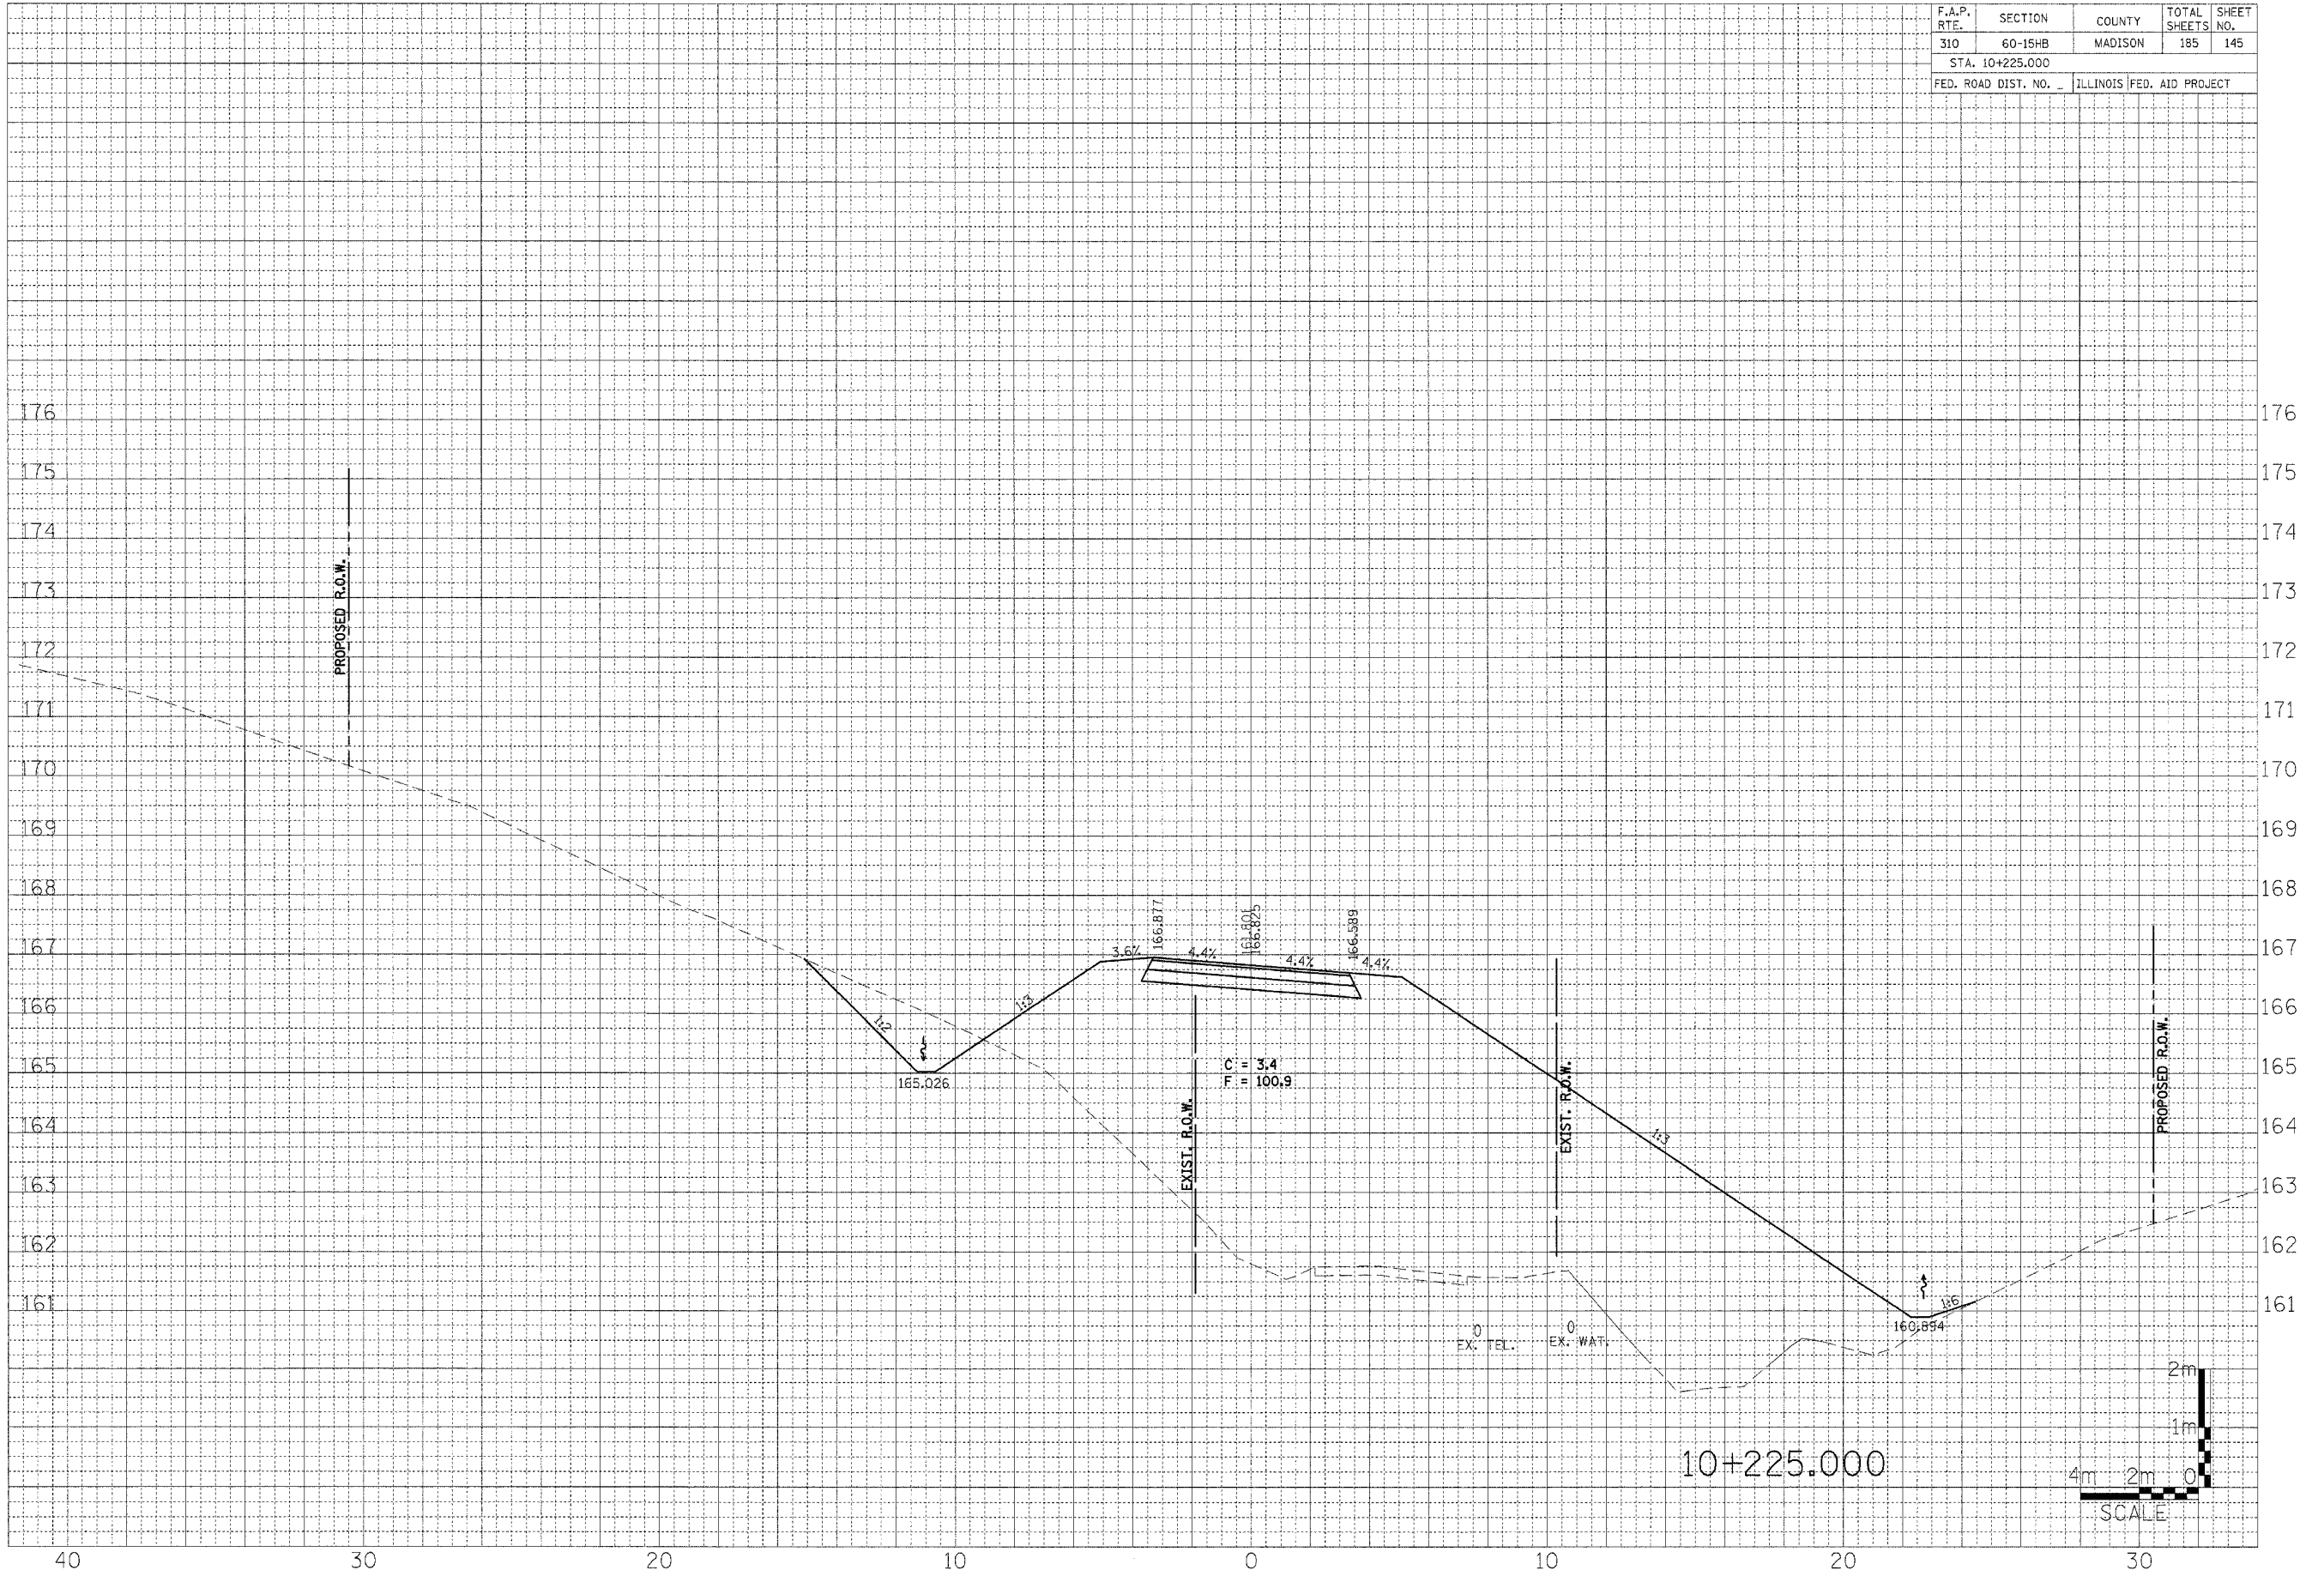

10+225.000

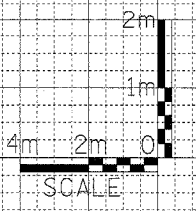

WENZEL ROAD  
STA. 10+225.000