


40 30 20 10 0 10 20

CONTRACT NO. 76626				
F.A.P. RTE.	SECTION	COUNTY	TOTAL SHEETS	SHEET NO.
310	60-15HB	MADISON	185	150
STA. 10+282.366				
FED. ROAD DIST. NO. - ILLINOIS FED. AID PROJECT				


FINAL SURVEY	DATE
SURVEYED	
NOTE BOOK	
TEMPLATE	
AREAS CHECKED	
AREAS CHECKED	

ORIGINAL SURVEY	DATE
SURVEYED	
NOTE BOOK	
TEMPLATE	
AREAS CHECKED	
AREAS CHECKED	

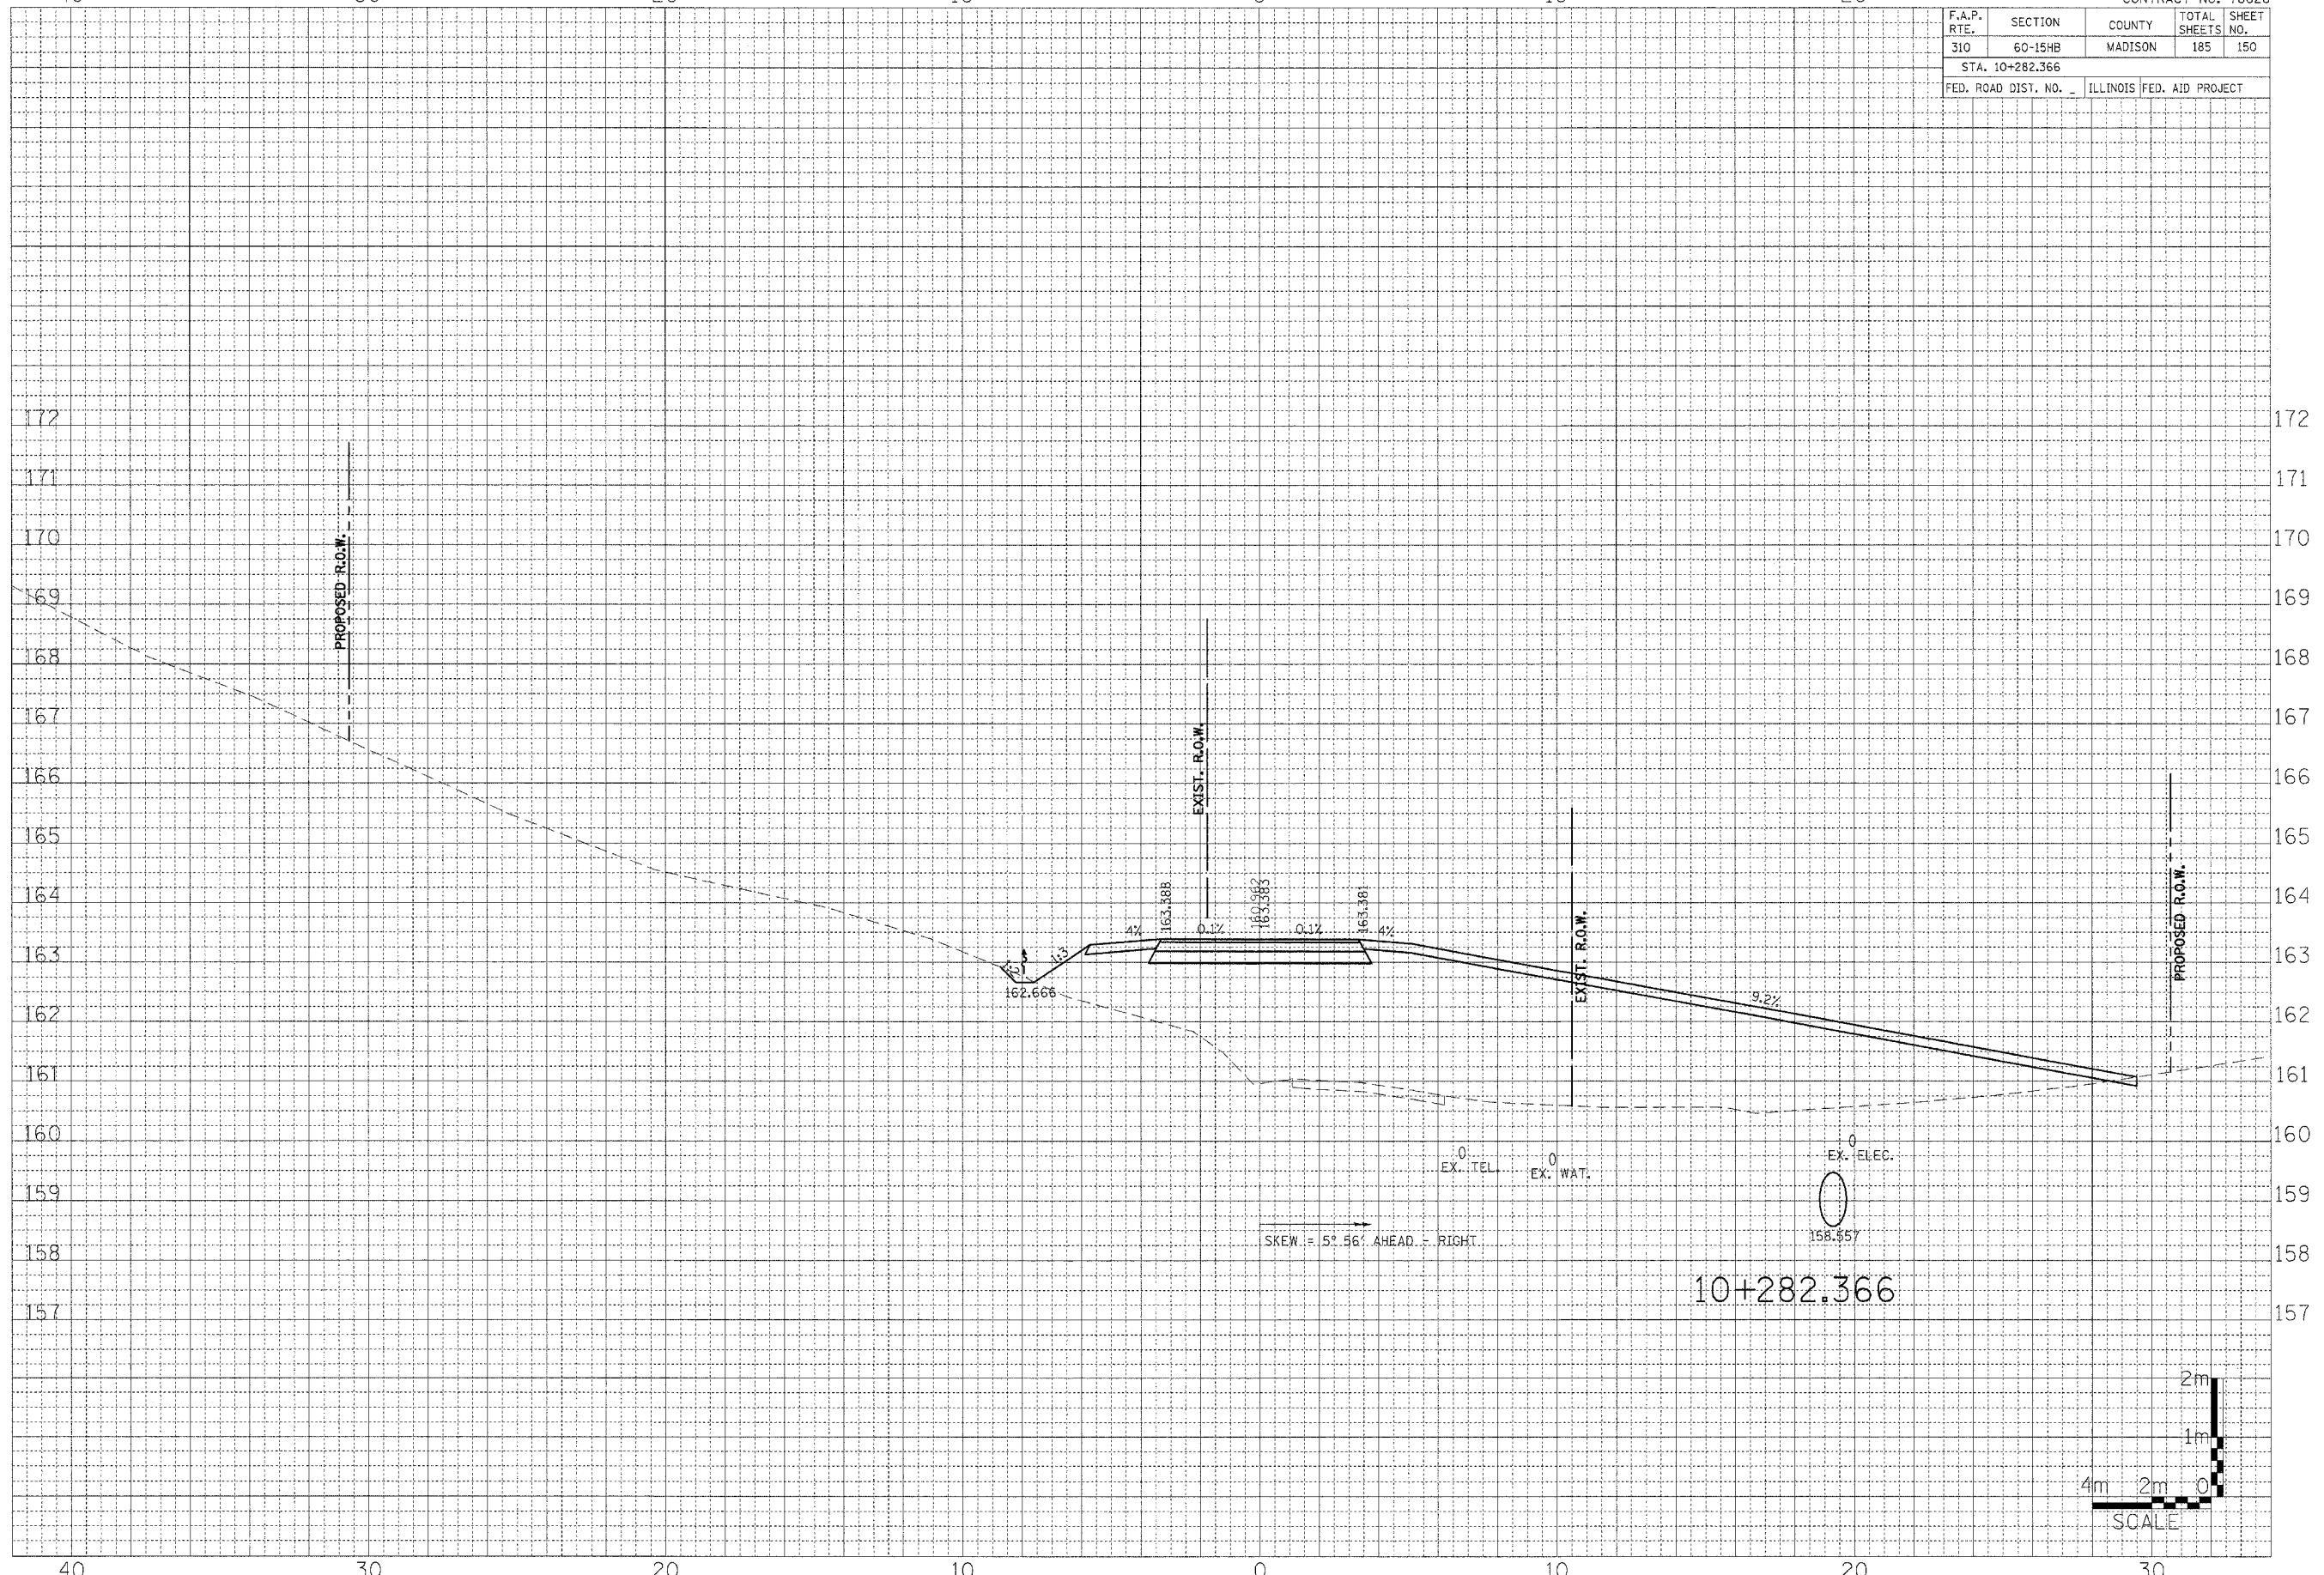

10+282.366

SKEW = 5° 56' AHEAD - RIGHT

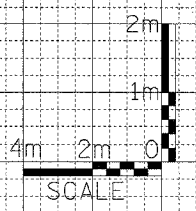

WENZEL ROAD  
STA. 10+282.366