
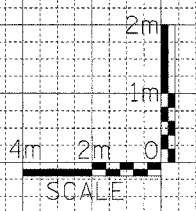


CONTRACT NO. 76626				
F.A.P. RTE.	SECTION	COUNTY	TOTAL SHEETS	SHEET NO.
310	60-15HB	MADISON	185	151
STA. 10+300.000				
FED. ROAD DIST. NO. - ILLINOIS FED. AID PROJECT				

FINAL	DATE
SURVEY	BY
NOTE BOOK	
TEMPLATE	
AREAS CHECKED	
NO.	

ORIGINAL	DATE
SURVEY	BY
NOTE BOOK	
TEMPLATE	
AREAS CHECKED	
NO.	

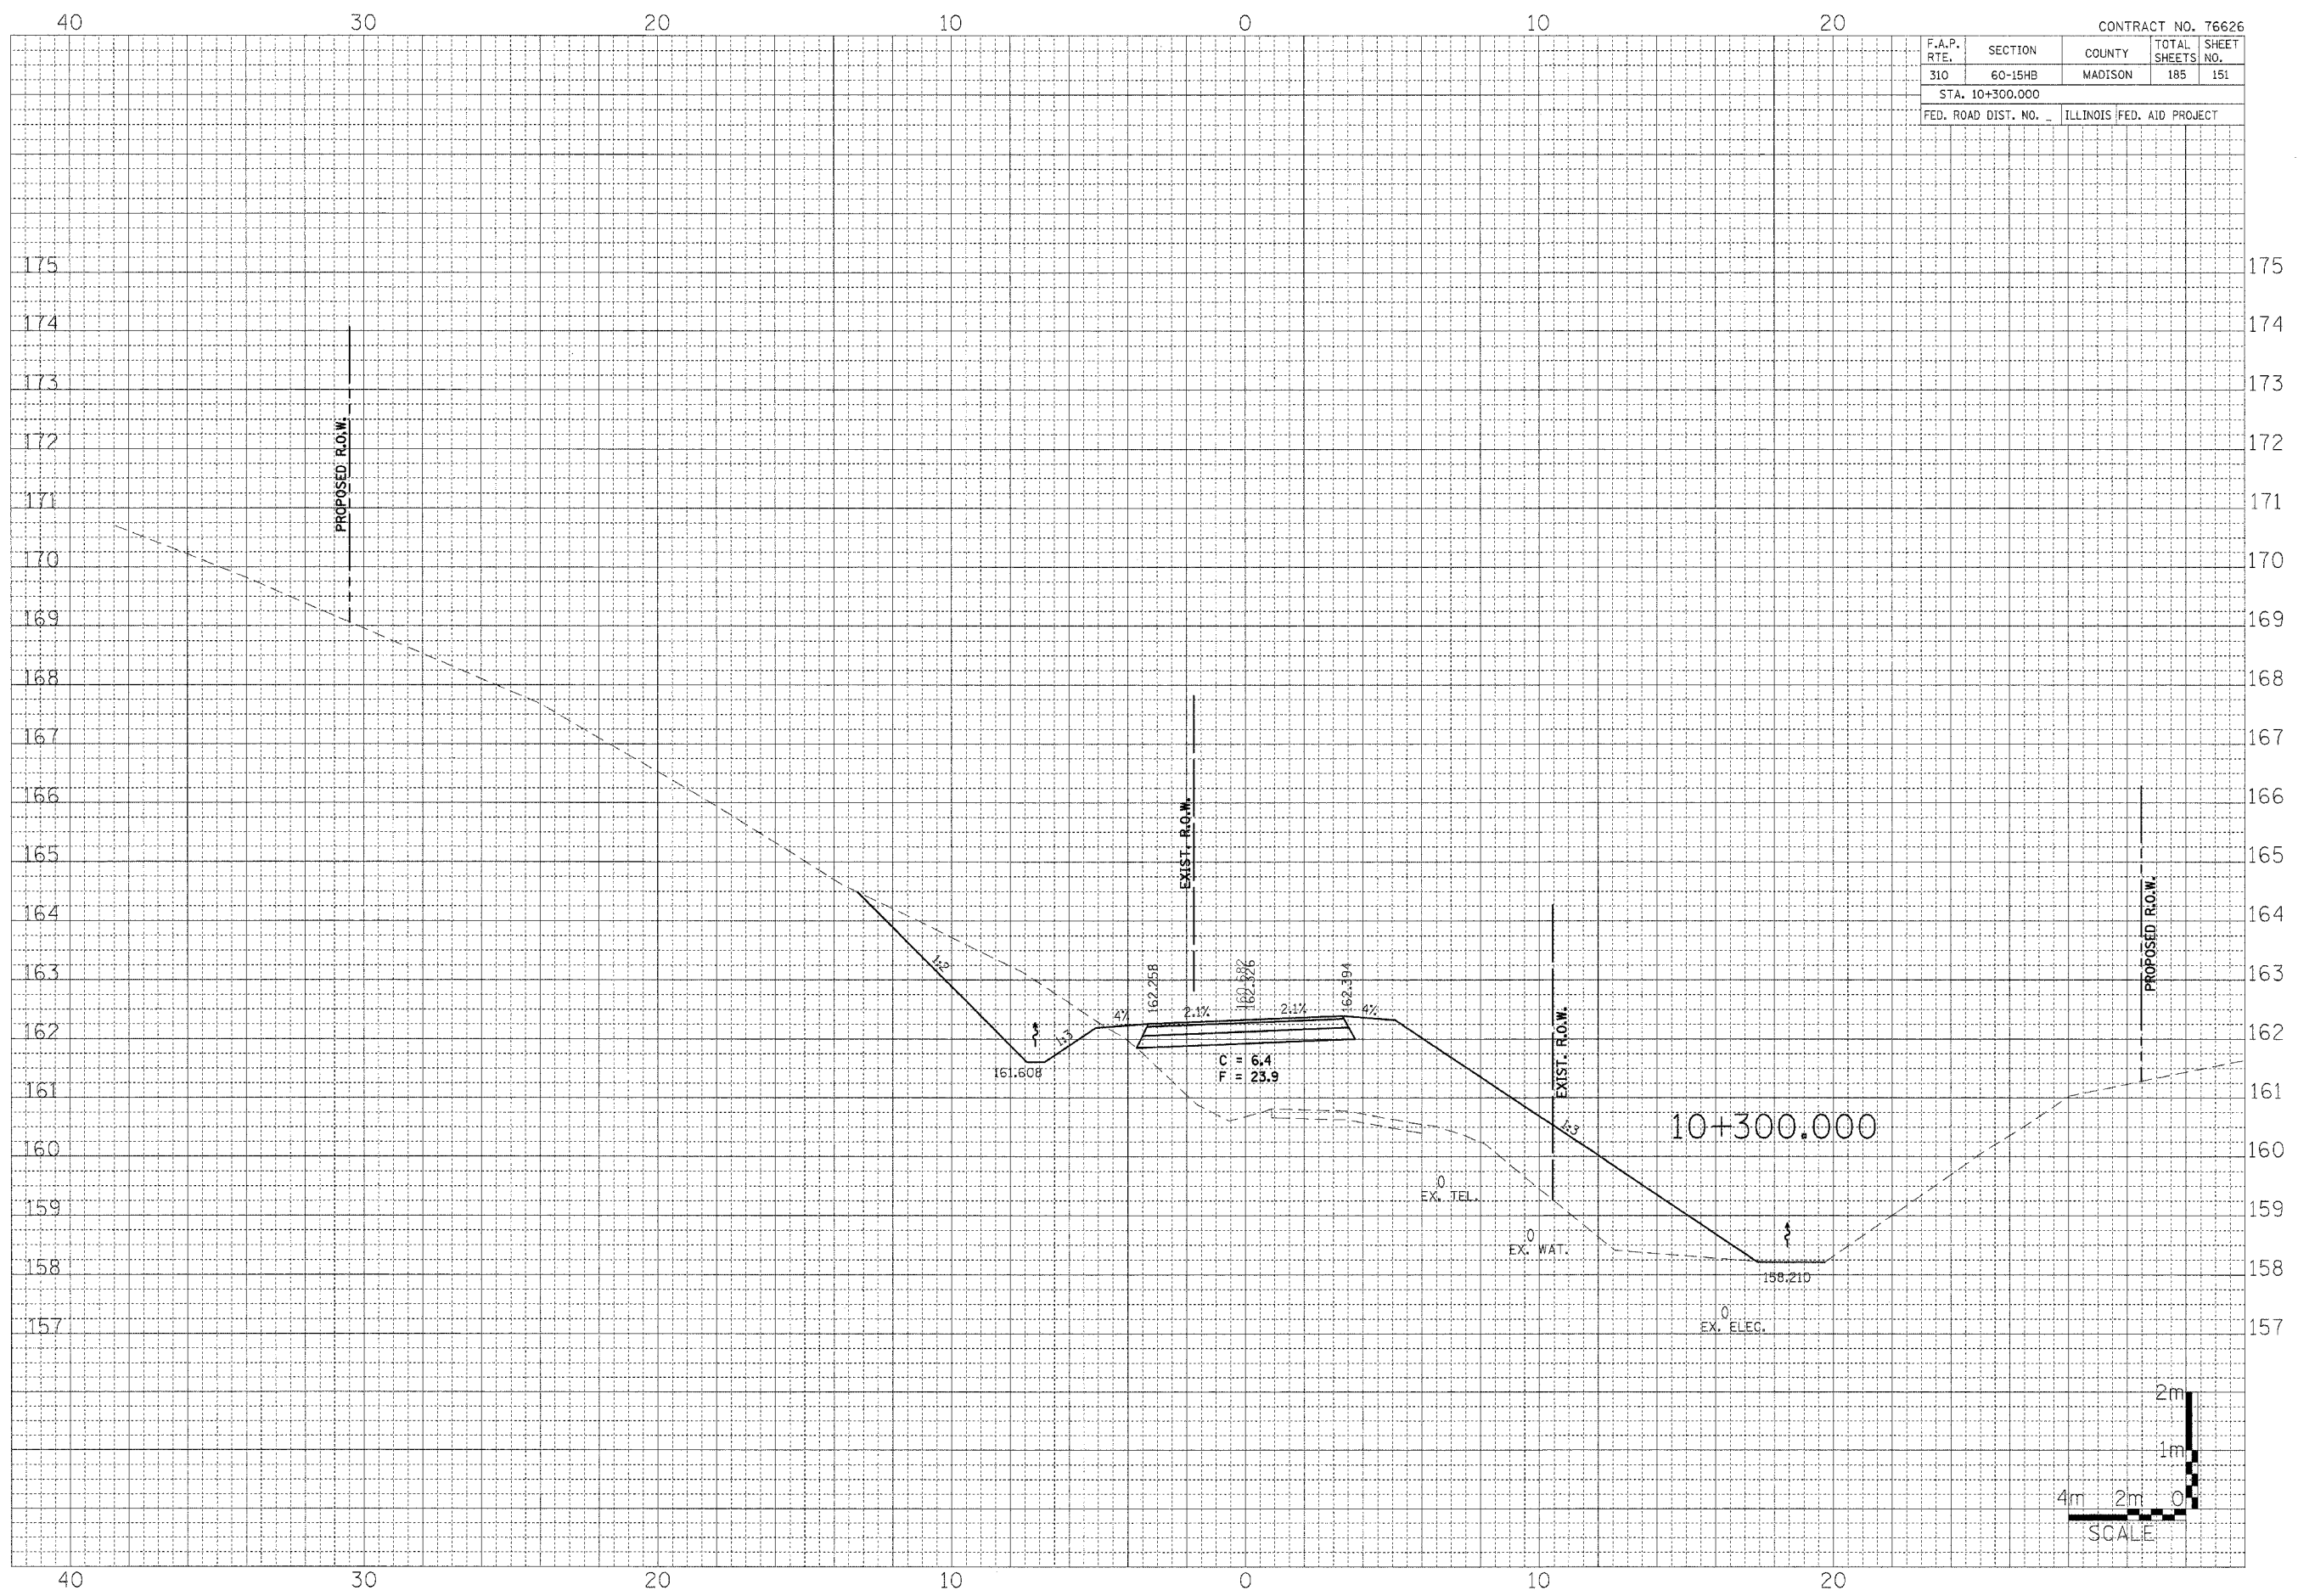

WENZEL ROAD
STA. 10+300.000