

40

30

20

10

0

10


20

CONTRACT NO. 76626

F.A.P. RTE.	SECTION	COUNTY	TOTAL SHEETS	SHEET NO.
310	60-15HB	MADISON	185	156
STA. 10+362.500				
FED. ROAD DIST. NO.		ILLINOIS FED. AID PROJECT		

FINAL SURVEY	DATE
SURVEYED	BY
NOTE BOOK	
NO.	
AREAS CHECKED	

ORIGINAL SURVEY	DATE
SURVEYED	BY
NOTE BOOK	
NO.	
AREAS CHECKED	

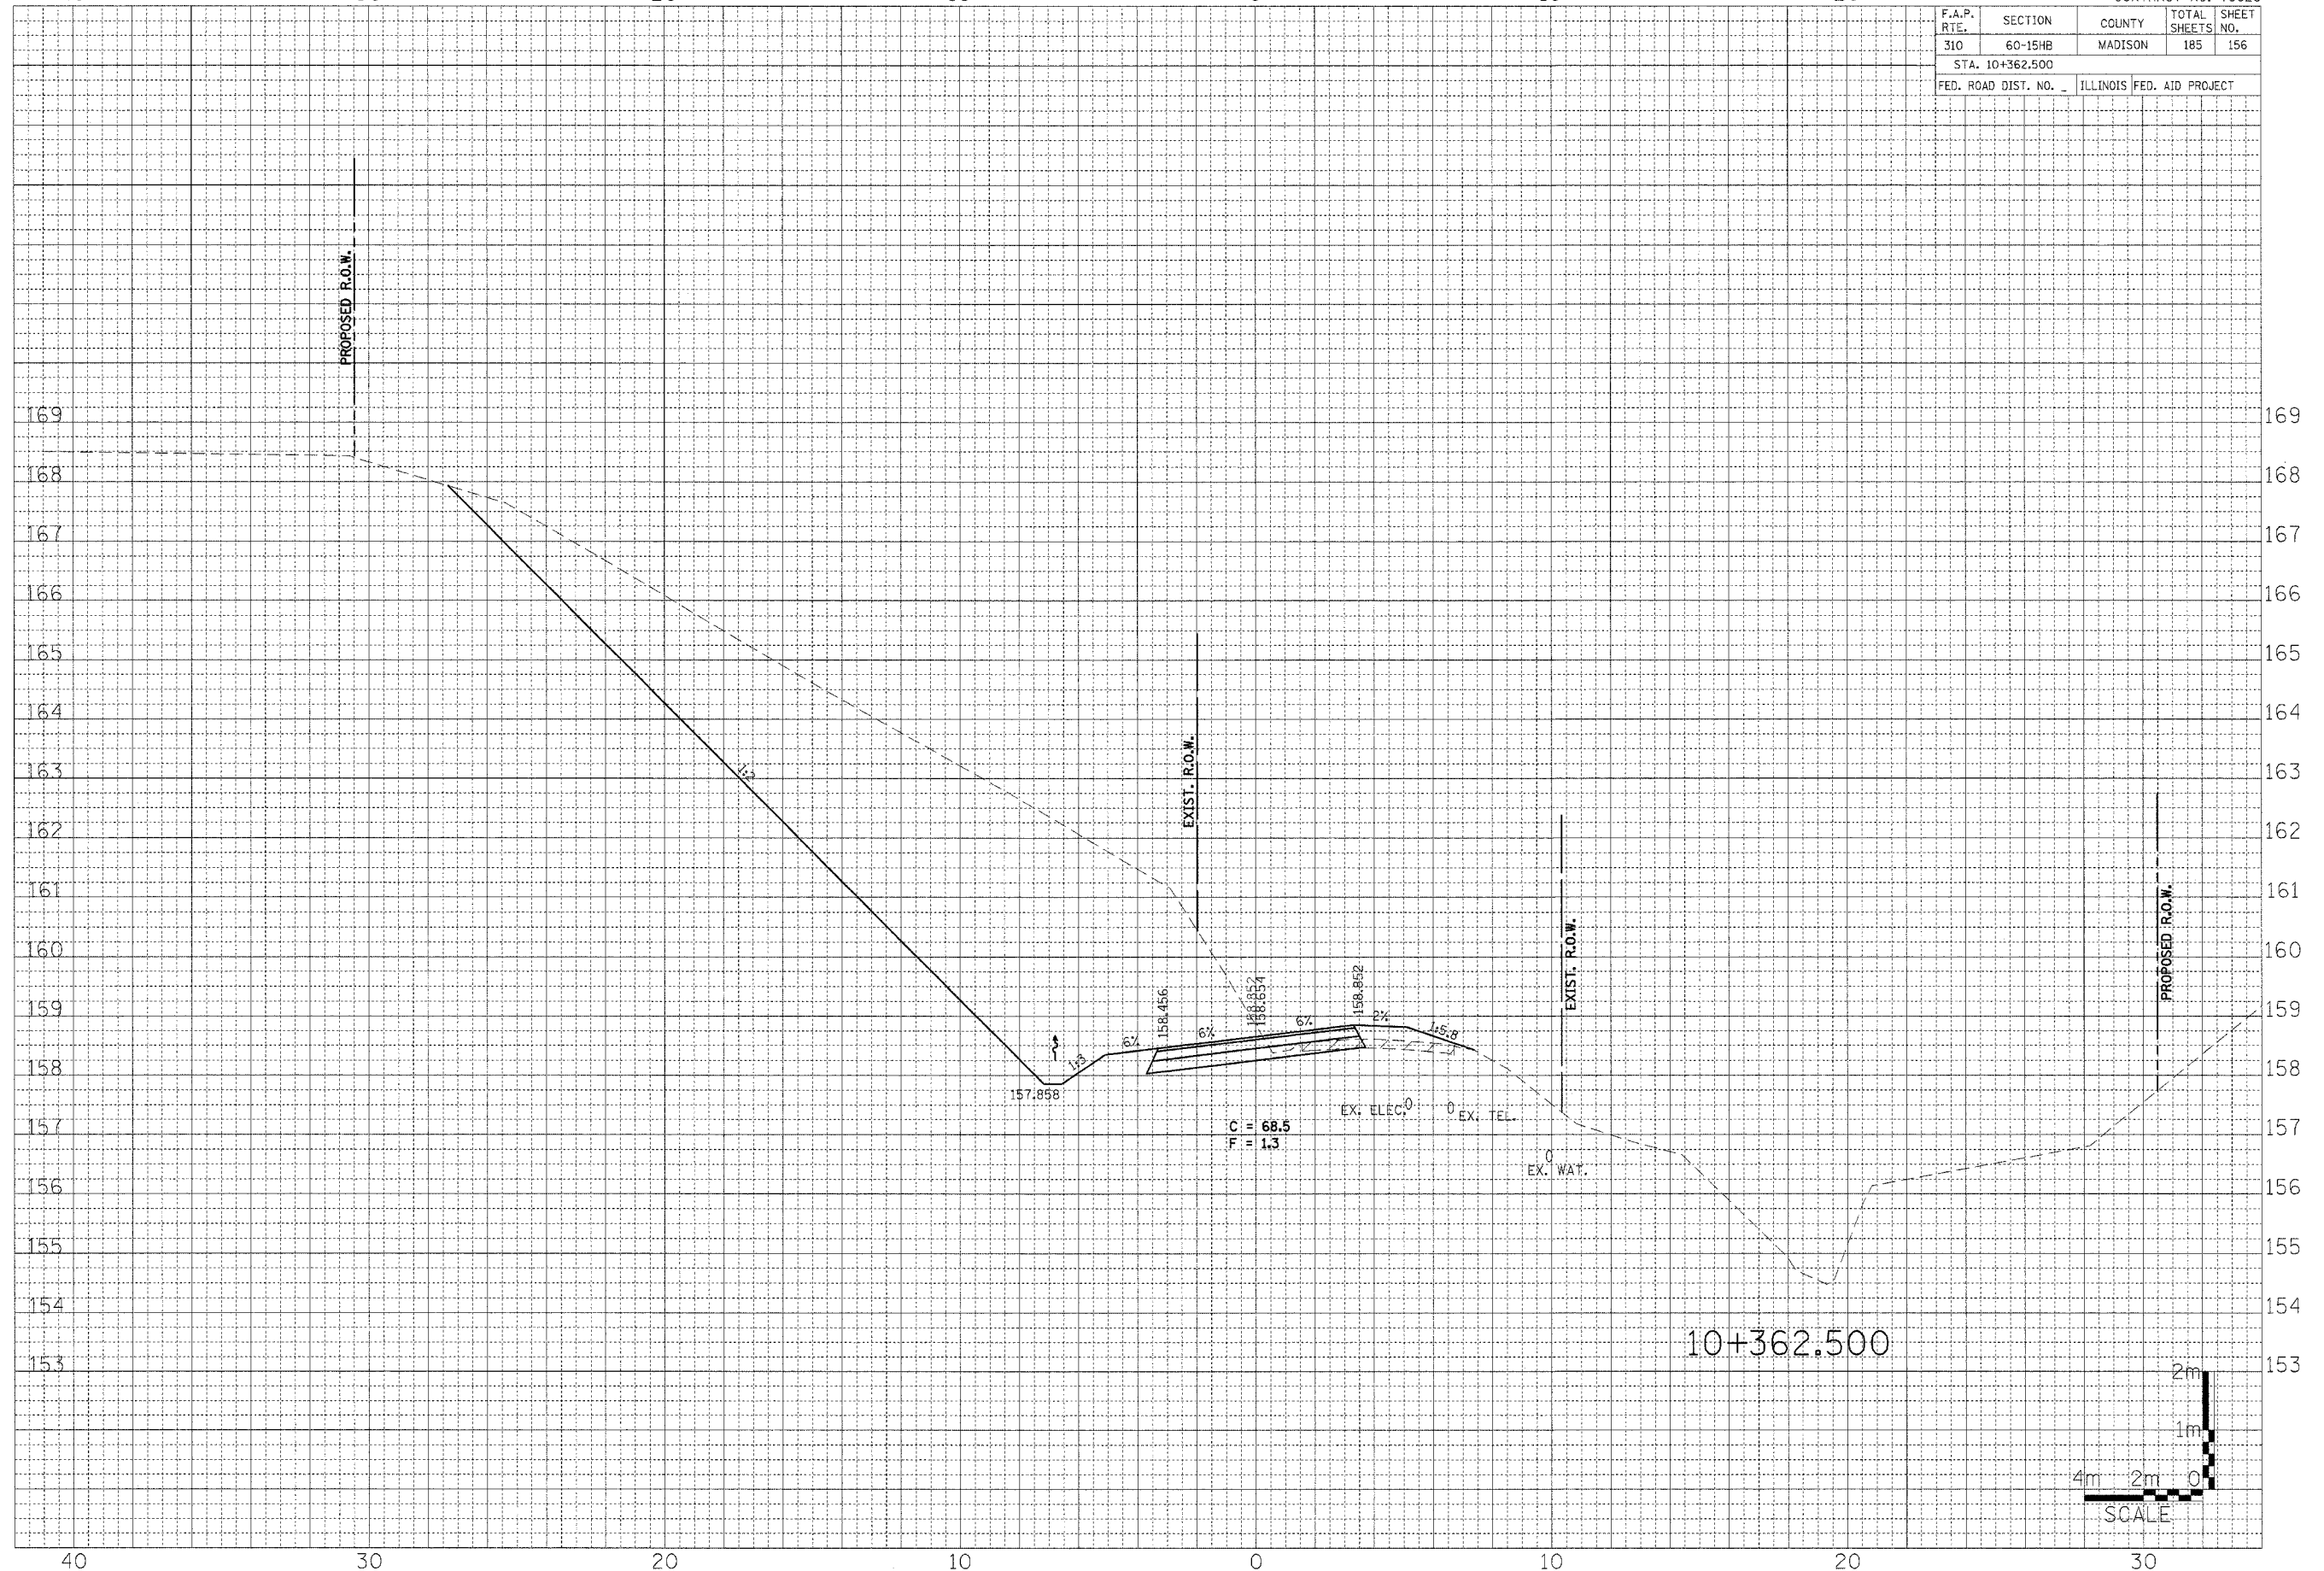


C = 68.5
F = 1.3

EX. ELEC. 0' EX. TEL. 0'

EX. WAY. 0'

10+362.500

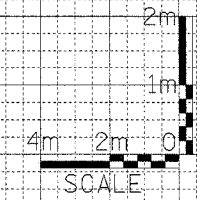

WENZEL ROAD
STA. 10+362.500