


40 30 20 10 0 10 20

CONTRACT NO. 76626


F.A.P. RTE.	SECTION	COUNTY	TOTAL SHEETS	SHEET NO.
310	60-15HB	MADISON	185	158
STA. 10+387.500				
FED. ROAD DIST. NO.		ILLINOIS	FED. AID PROJECT	

FINAL SURVEY	BY	DATE
NOTE BOOK		
TEMP. PLATE		
AREAS CHECKED		

ORIGINAL SURVEY	BY	DATE
NOTE BOOK		
TEMP. PLATE		
AREAS CHECKED		

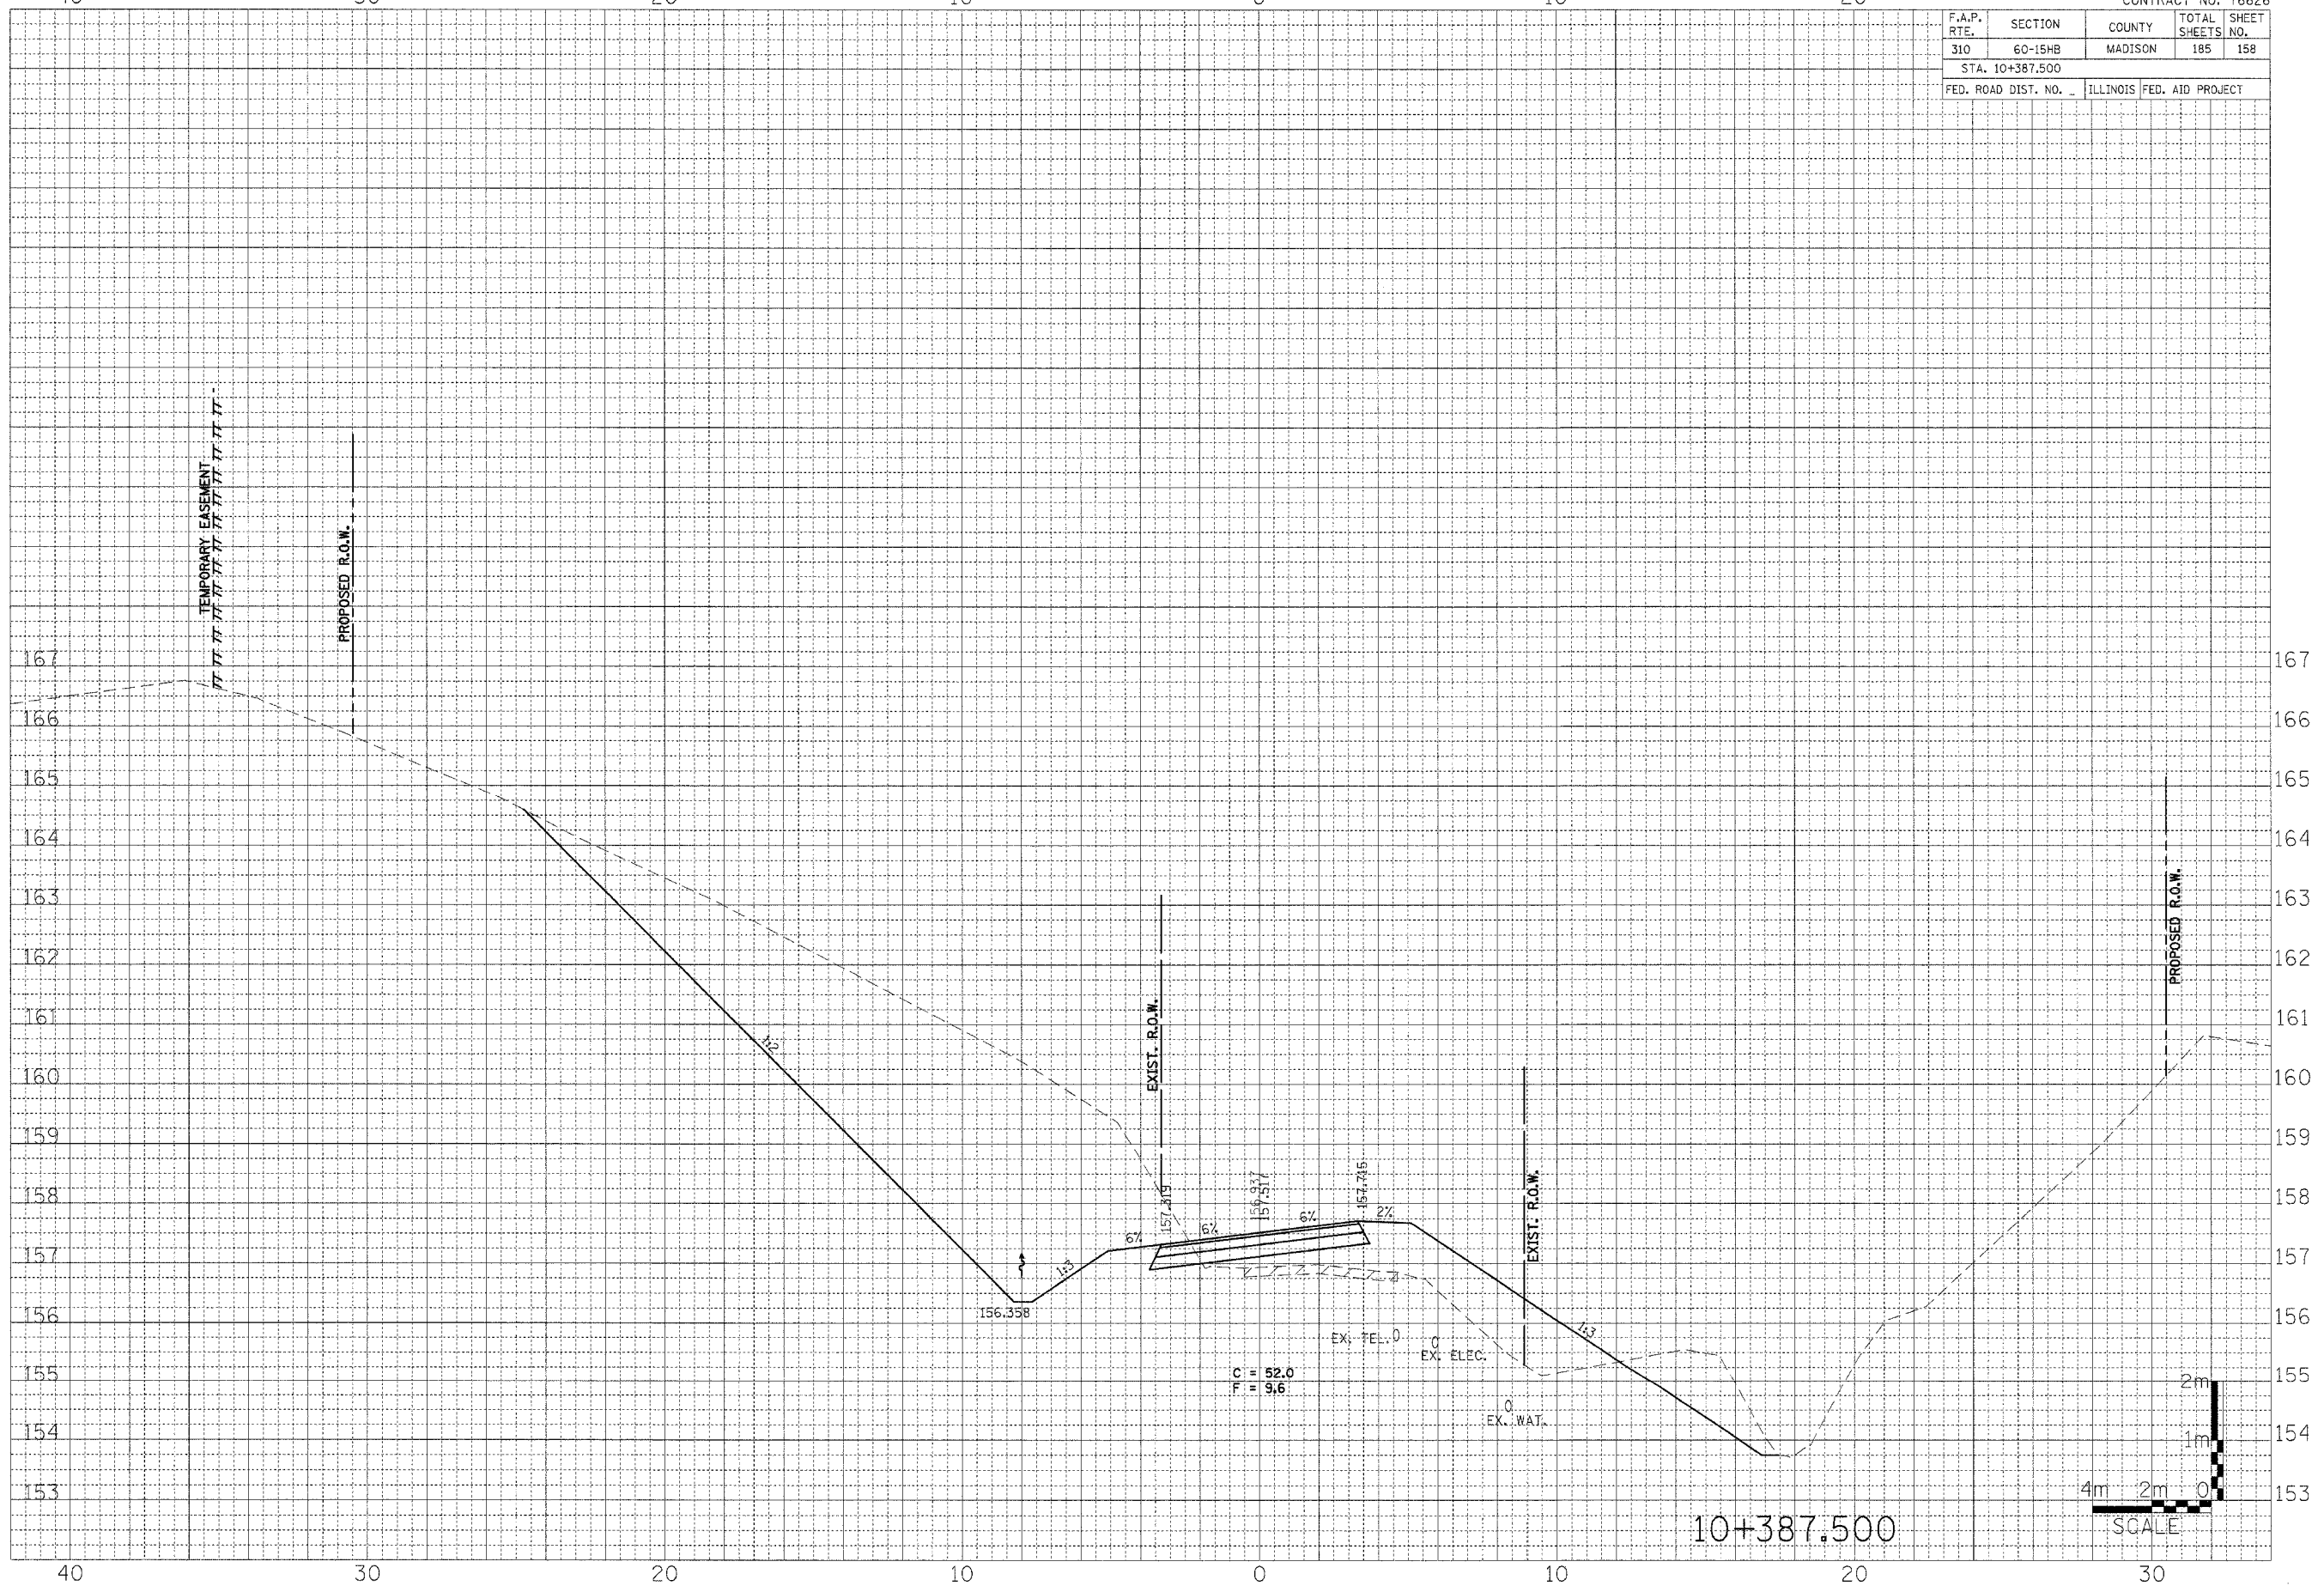

10+387.500

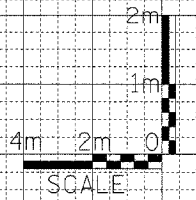

WENZEL ROAD  
STA. 10+387.500