


40 30 20 10 0 10 20

CONTRACT NO. 76626				
F.A.P. RTE.	SECTION	COUNTY	TOTAL SHEETS	SHEET NO.
310	60-15HB	MADISON	185	164
STA. 10+500.629 TO STA. 10+512.500				
FED. ROAD DIST. NO. - ILLINOIS FED. AID PROJECT				


FINAL SURVEY	DATE
SURVEYED BY	
NOTE BOOK NO.	
TEMPLATE AREAS CHECKED	

ORIGINAL SURVEY	DATE
SURVEYED BY	
NOTE BOOK NO.	
TEMPLATE AREAS CHECKED	

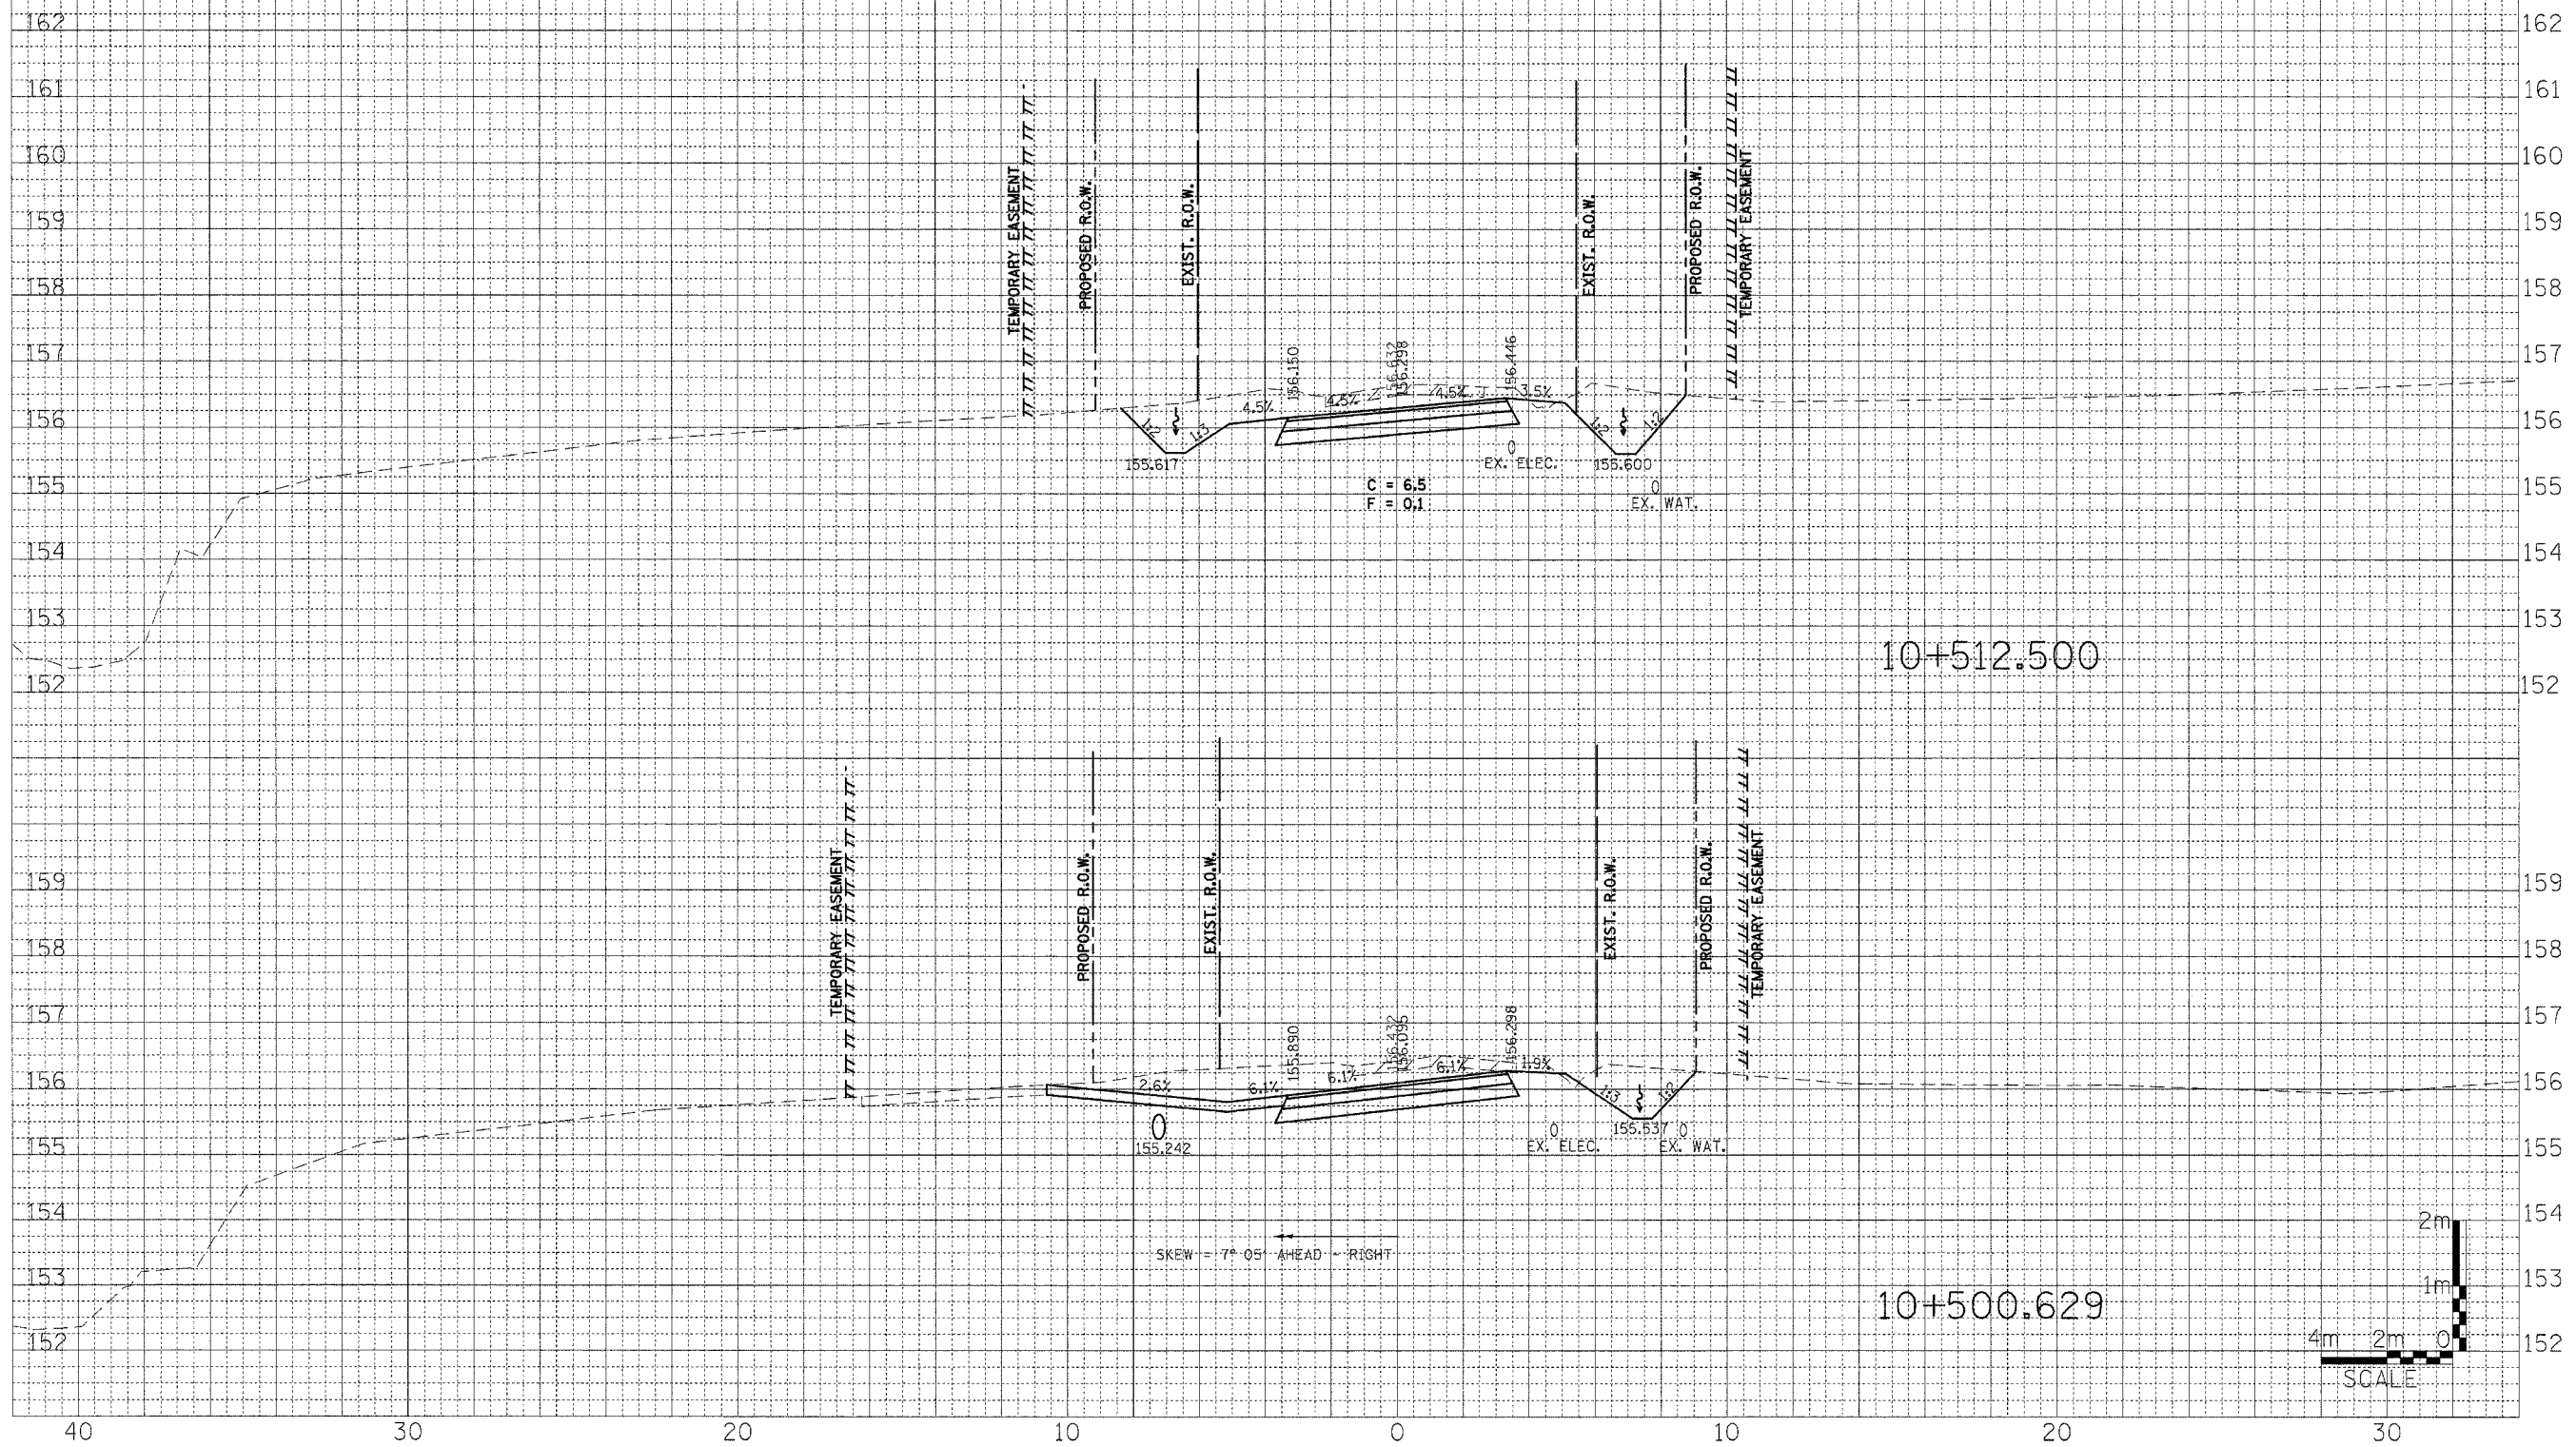

10+512.500

10+500.629

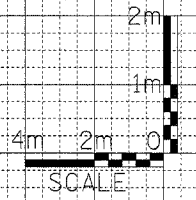

SKEW = 7° 05' AHEAD - RIGHT

WENZEL ROAD
STA. 10+500.629 TO STA. 10+512.500