


40 30 20 10 0 10 20

CONTRACT NO. 76626			
F.A.P. RTE.	SECTION	COUNTY	TOTAL SHEETS
310	60-15HB	MADISON	185
SHEET NO. 167			
STA. 10+554.500 TO STA. 10+564.500			
FED. ROAD DIST. NO. - ILLINOIS FED. AID PROJECT			

FINAL SURVEY
 SURVEYED BY _____ DATE _____
 NOTE BOOK NO. _____
 TEMPLATE AREA CHECKED _____

ORIGINAL SURVEY
 SURVEYED BY _____ DATE _____
 NOTE BOOK NO. _____
 TEMPLATE AREA CHECKED _____

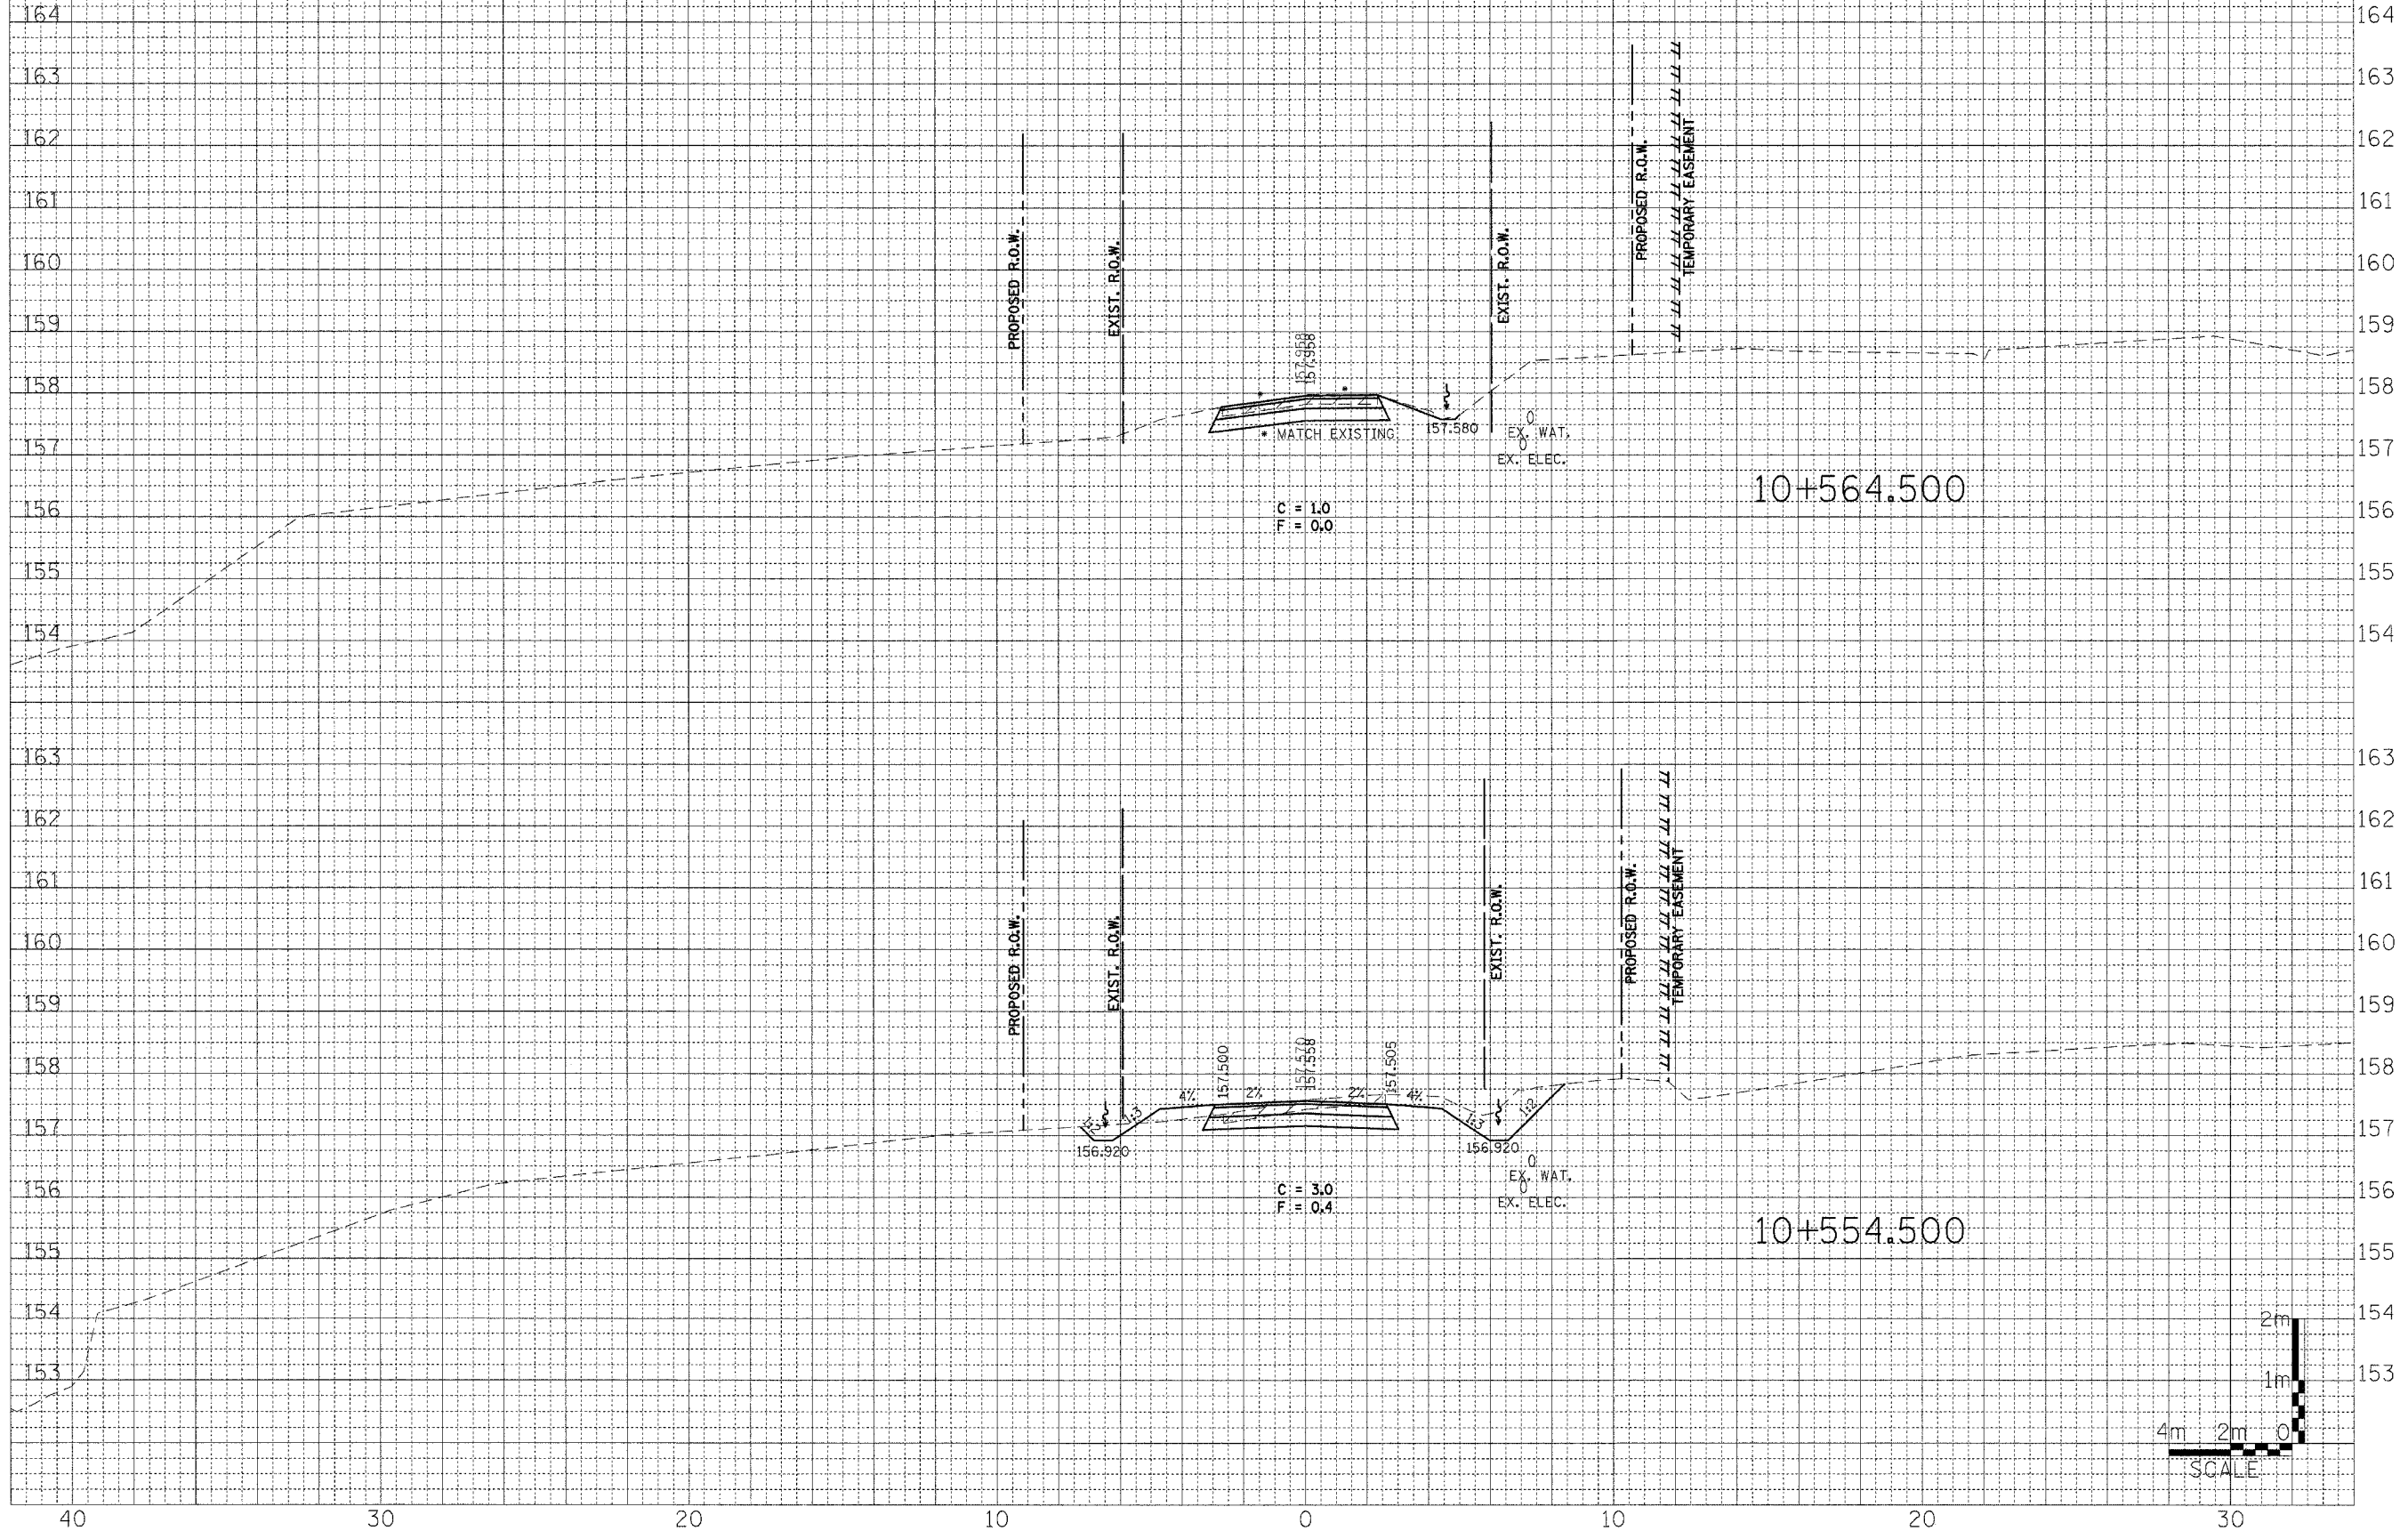

WENZEL ROAD

STA. 10+554.500 TO STA. 10+564.500