
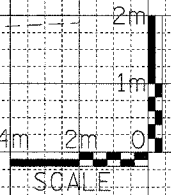


40 30 20 10 0 10 20

CONTRACT NO. 76626			
F.A.P. RTE.	SECTION	COUNTY	TOTAL SHEETS
310	60-15HB	MADISON	185
SHEET NO. 173			
STA. 29+839.523 TO STA. 29+862.500			
FED. ROAD DIST. NO. - ILLINOIS FED. AID PROJECT			

BY	DATE
SURVEYED	PLOTTED
NOTE BOOK	AREAS CHECKED

BY	DATE
SURVEYED	PLOTTED
NOTE BOOK	AREAS CHECKED

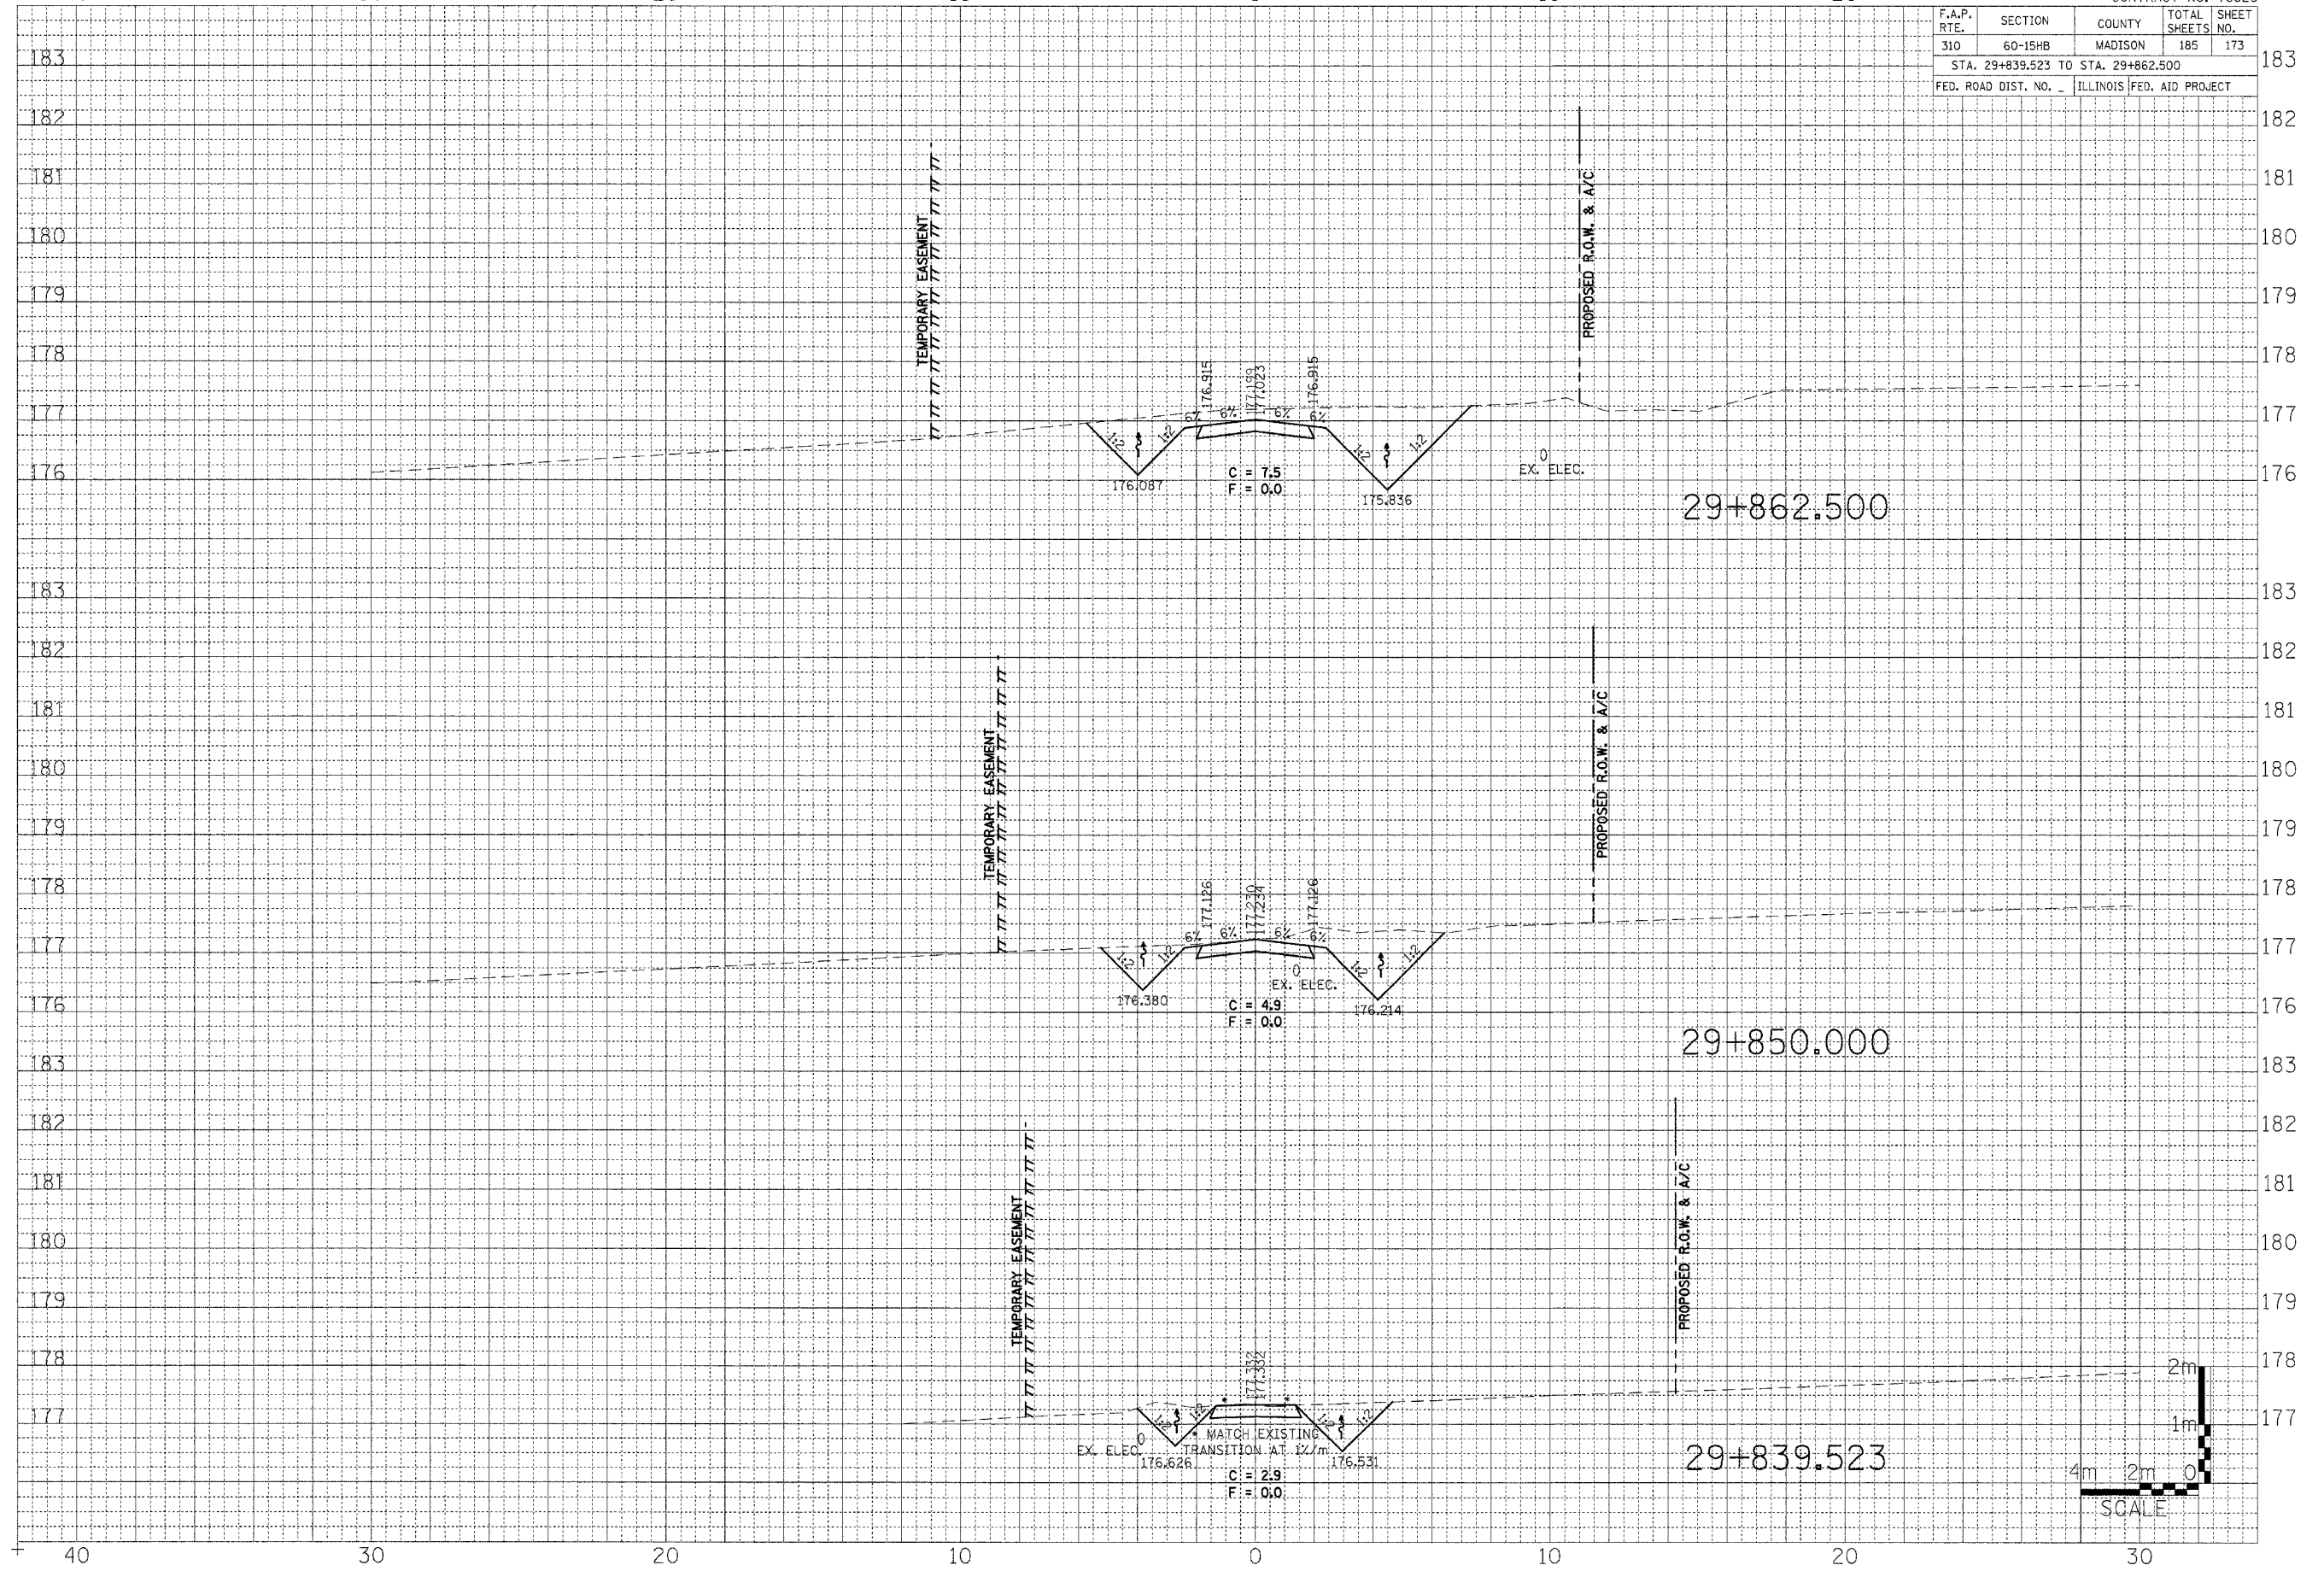

PRIVATE DRIVE

STA. 29+839.523 TO STA. 29+862.500