

40 30 20 10 0 10 20


CONTRACT NO. 76626

F.A.P. RTE.	SECTION	COUNTY	TOTAL SHEETS	SHEET NO.
310	60-15HB	MADISON	185	174
STA. 29+875.000 TO STA. 29+900.000				
FED. ROAD DIST. NO. - ILLINOIS FED. AID PROJECT				

180  
179  
178  
177  
176  
175  
174  
182  
181  
180  
179  
178  
177  
176  
175  
183  
182  
181  
180  
179  
178  
177  
176  
175  
177  
176  
175

FINAL SURVEY BY DATE  
 SURVEYED SURVEY BY DATE  
 NOTE BOOK NO. \_\_\_\_\_  
 TEMPLATE AREA CHECKED

ORIGINAL SURVEY BY DATE  
 SURVEYED SURVEY BY DATE  
 NOTE BOOK NO. \_\_\_\_\_  
 TEMPLATE AREA CHECKED

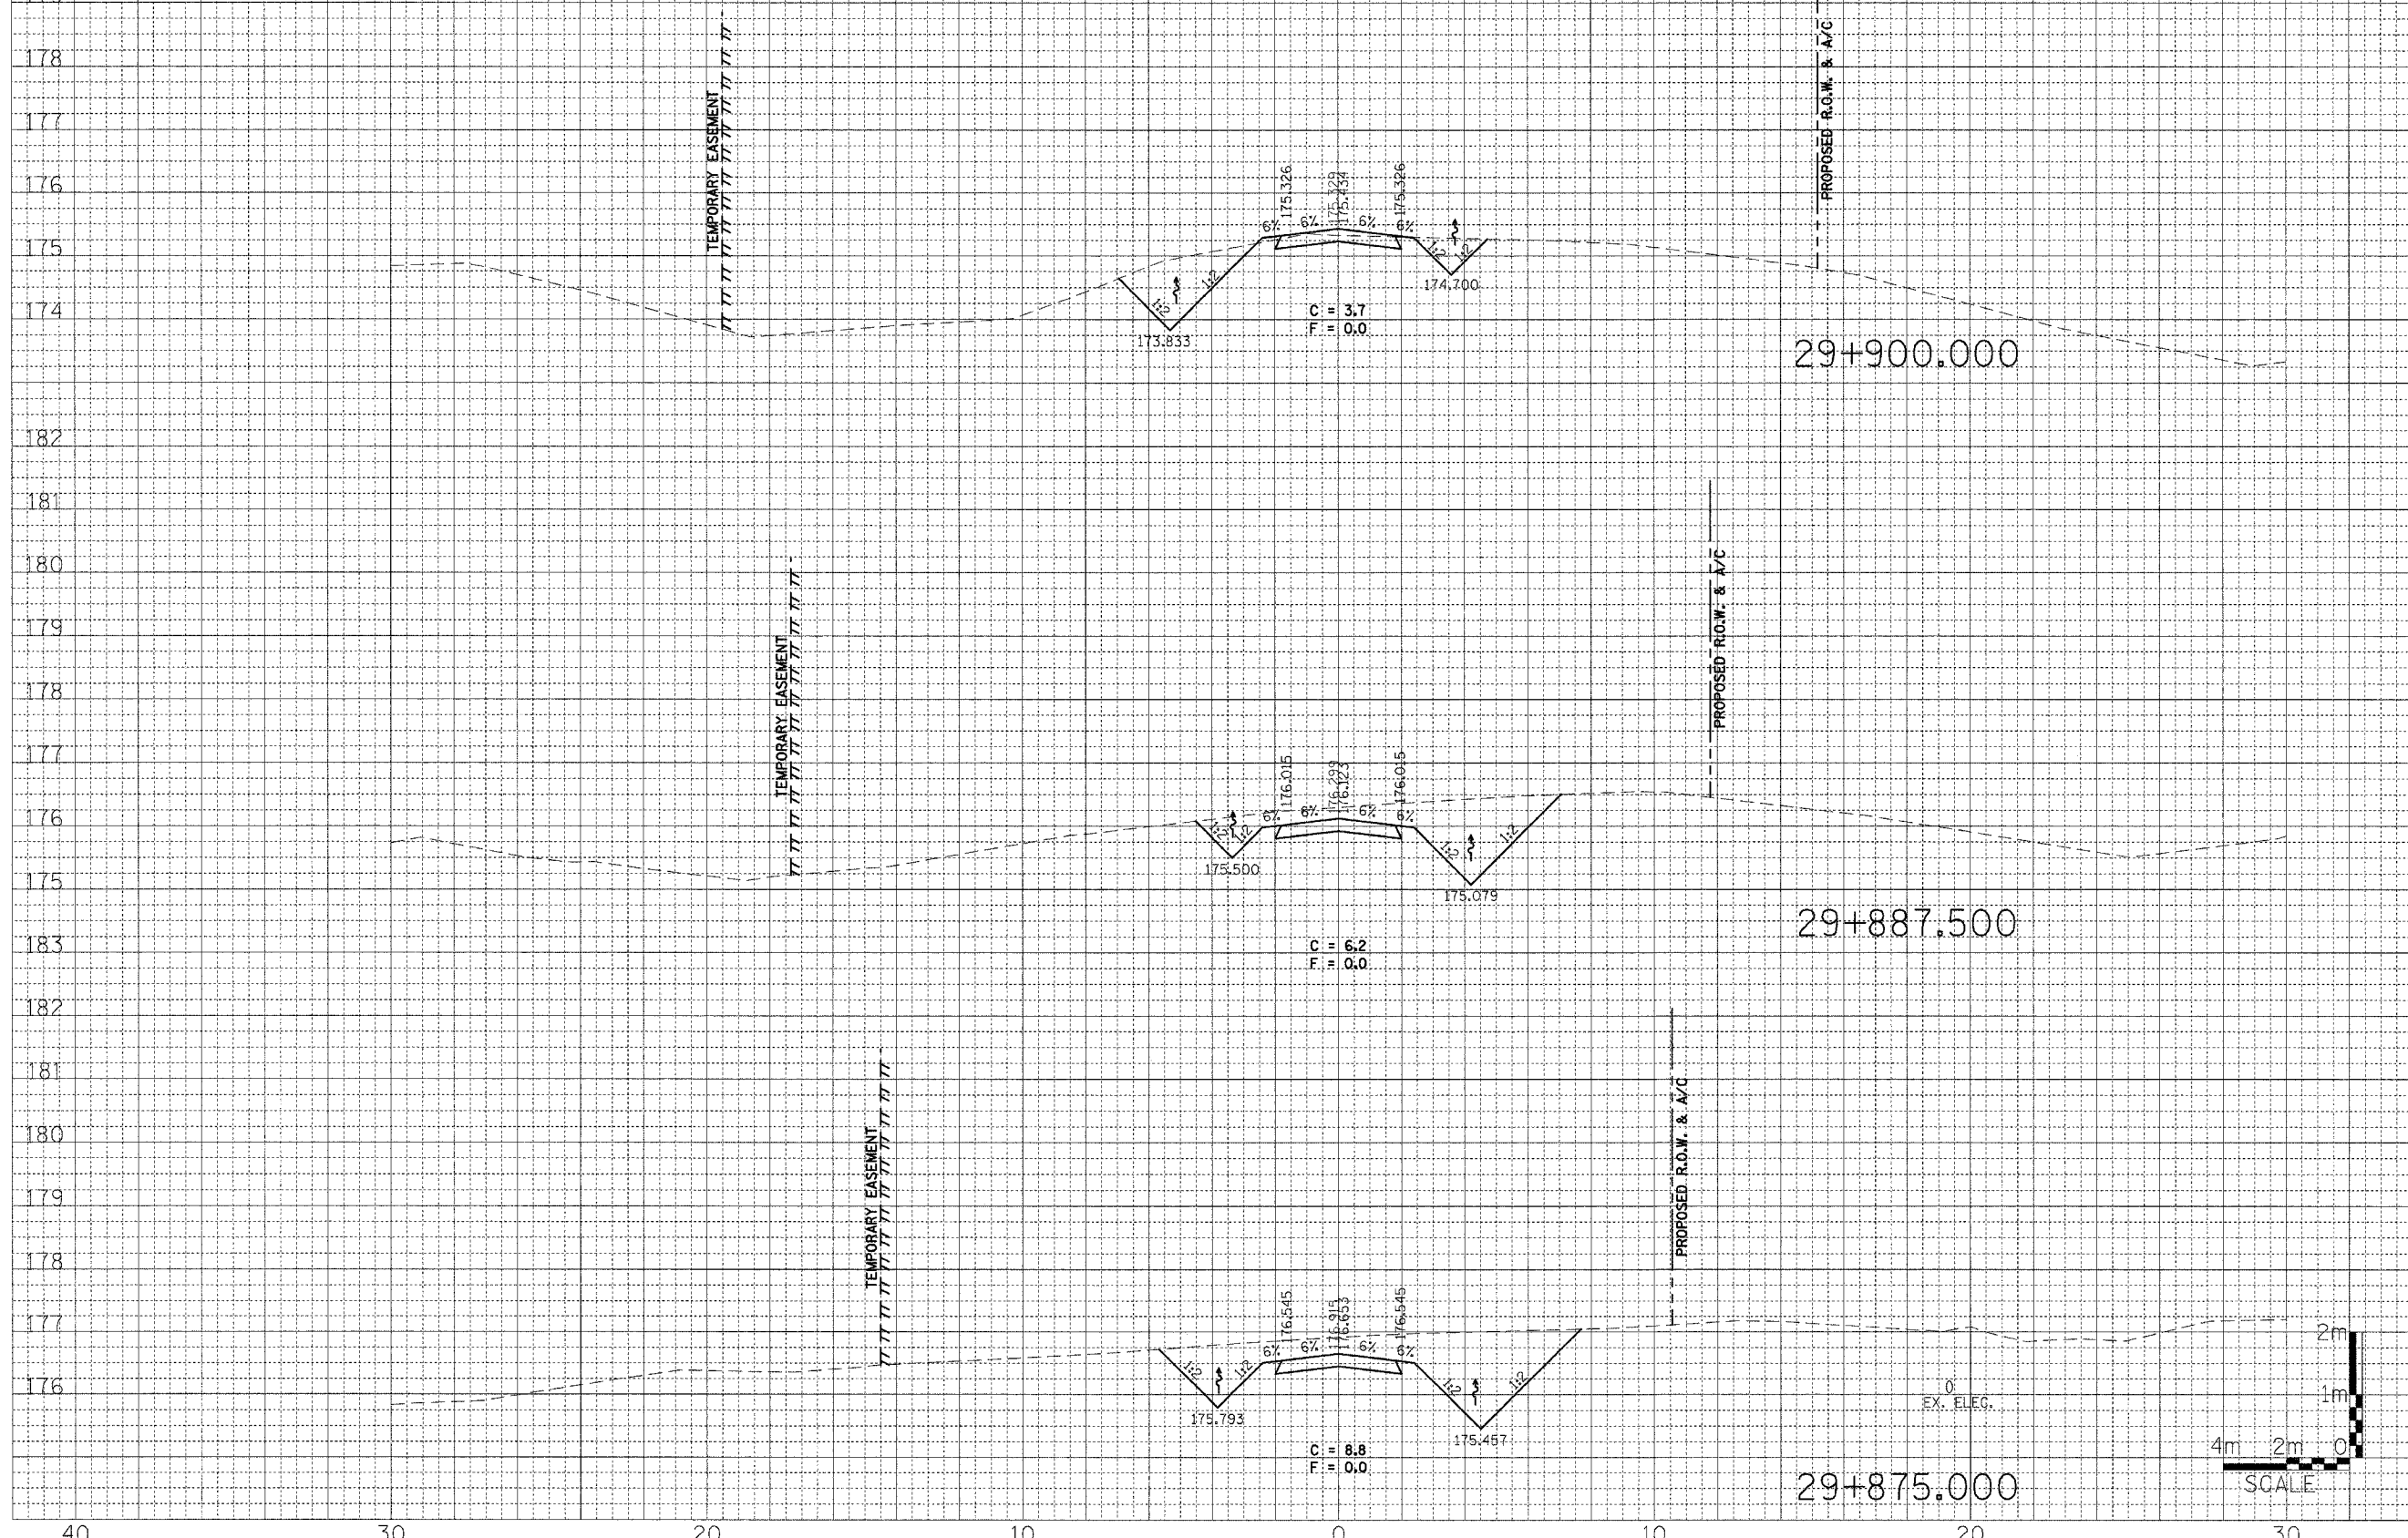

40 30 20 10 0 10 20 30

PRIVATE DRIVE  
 STA. 29+875.000 TO STA. 29+900.000