

40

30

20

10


0

10



20

F.A.P. RTE.	SECTION	COUNTY	TOTAL SHEETS	SHEET NO.
310	60-15HB	MADISON	185	181
STA. 30+050.000 TO STA. 30+062.500				
FED. ROAD DIST. No. ILLINOIS FED. AID PROJECT				

DATE	
BY	
SURVEYED	
PLOTTED	
NOTE BOOK	
AREAS CHECKED	
NO.	

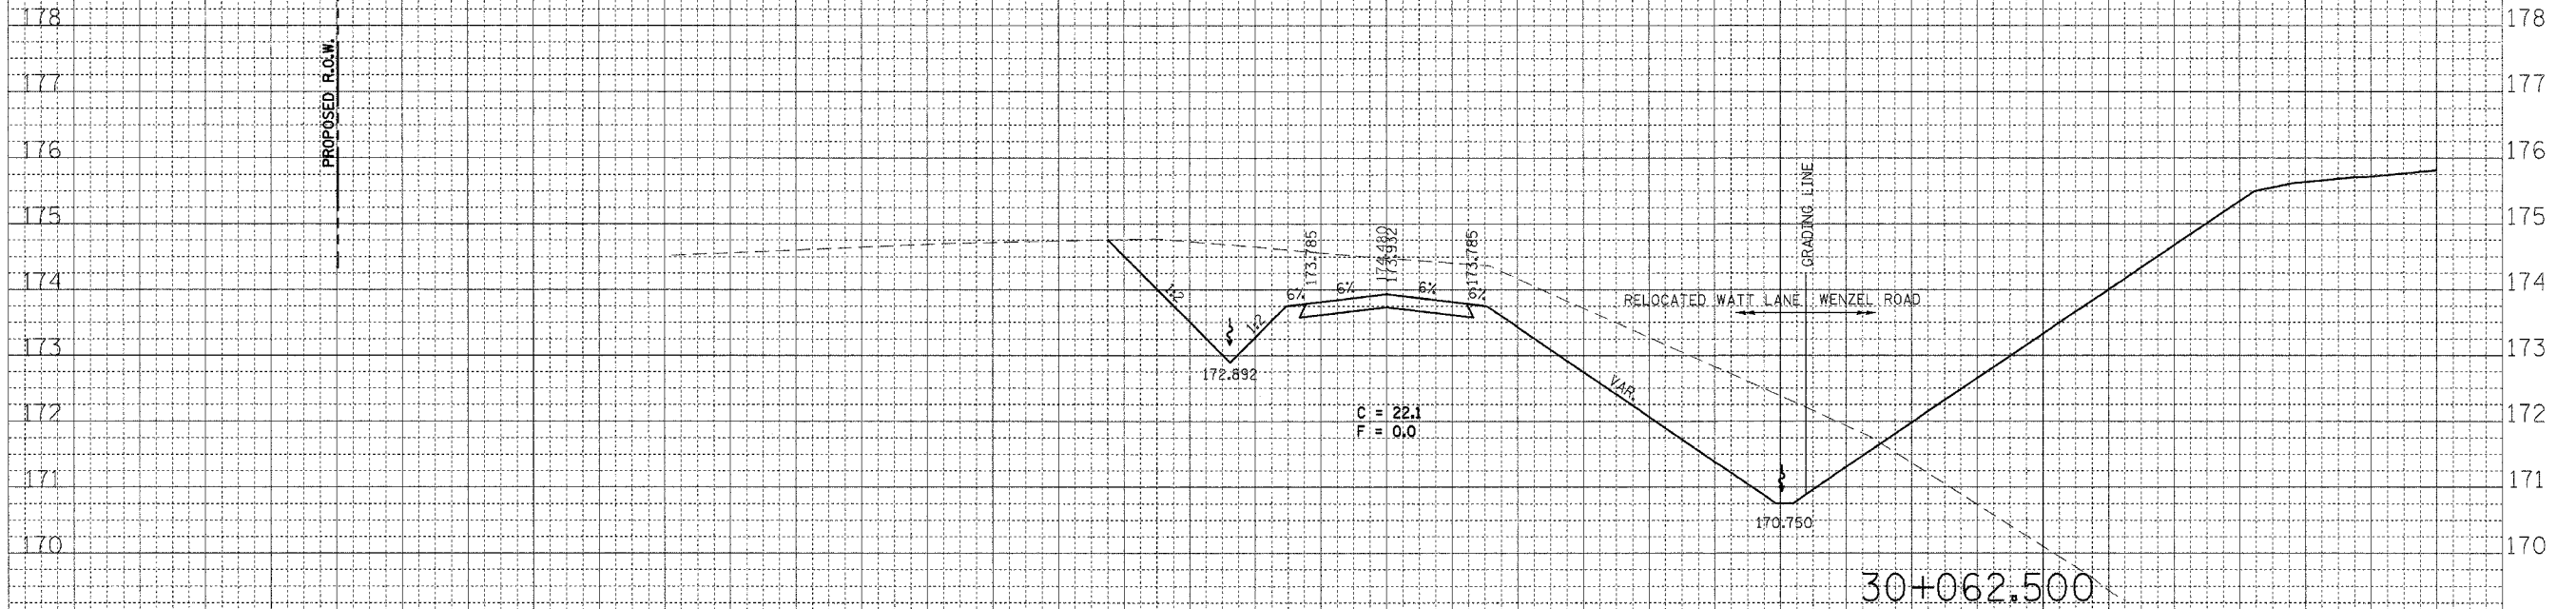

DATE	
BY	
SURVEYED	
PLOTTED	
NOTE BOOK	
AREAS CHECKED	
NO.	

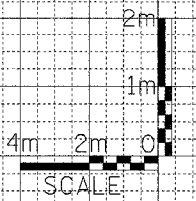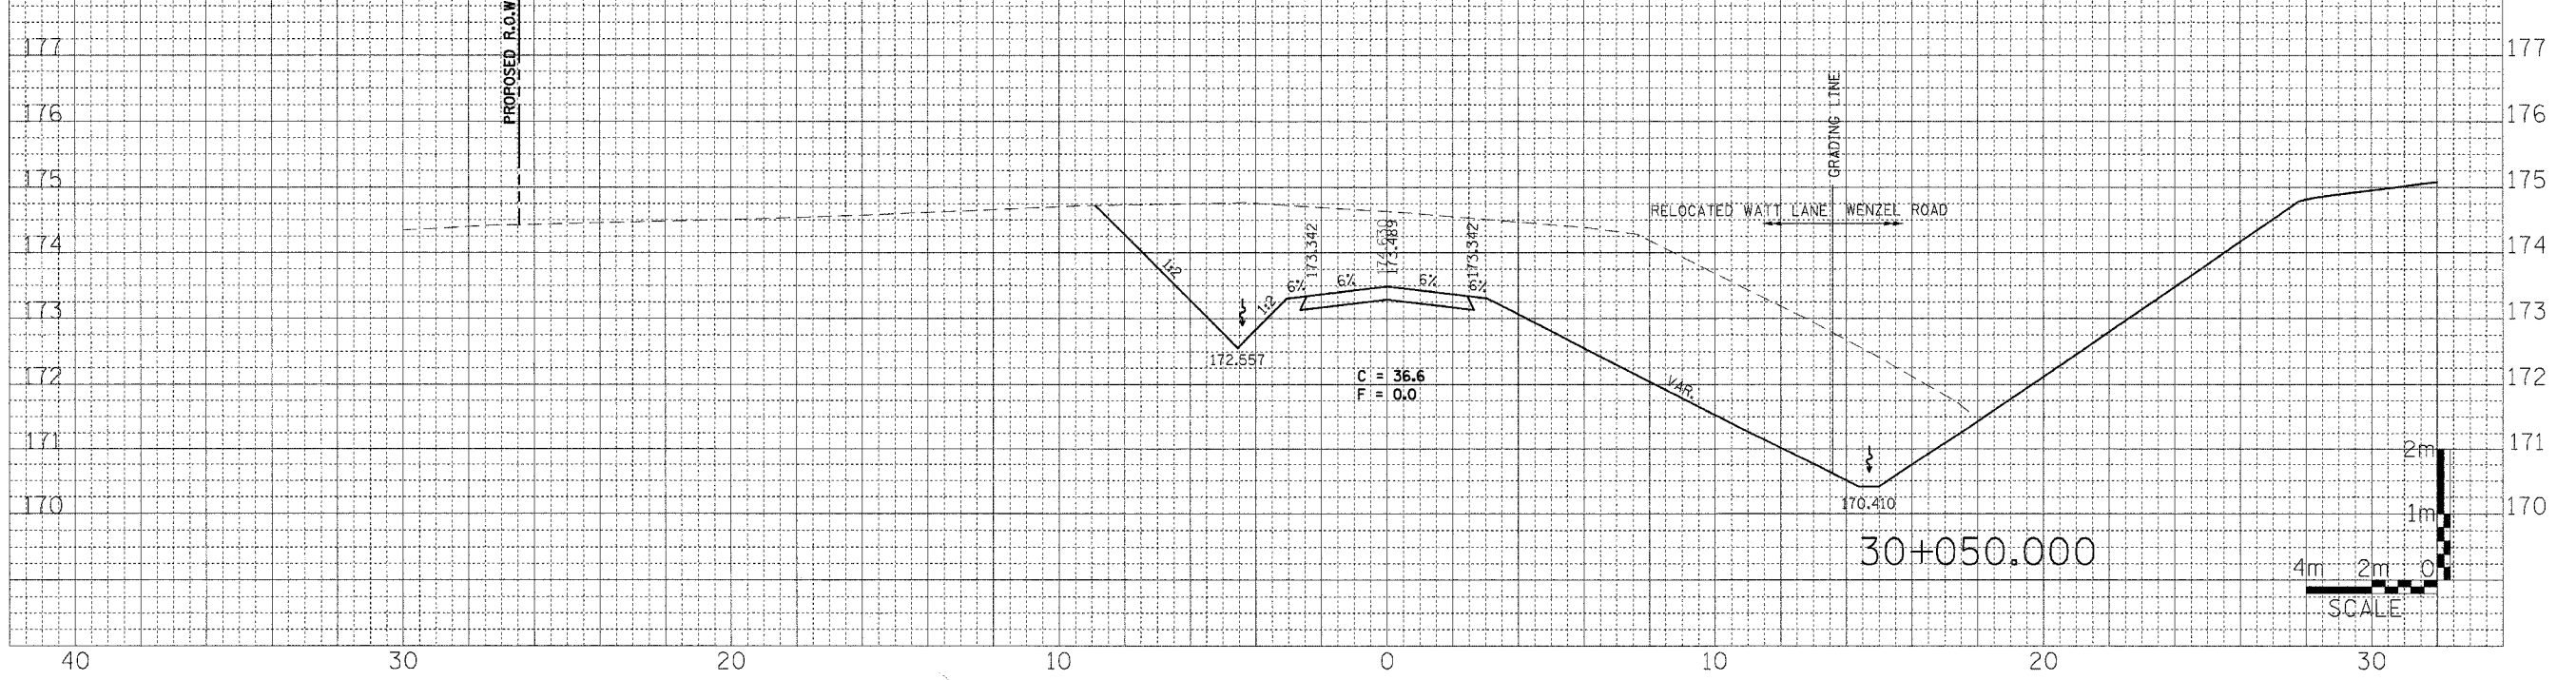

RELOCATED WATT LANE  
 STA. 30+050.000 TO STA. 30+062.500