

40

30

20

10


0

10

20

CONTRACT NO. 76626

F.A.P. RTE.	SECTION	COUNTY	TOTAL SHEETS	SHEET NO.
310	60-15HB	MADISON	185	185
STA. 39+982.500 TO STA. 39+987.500		ILLINOIS FED. AID PROJECT		

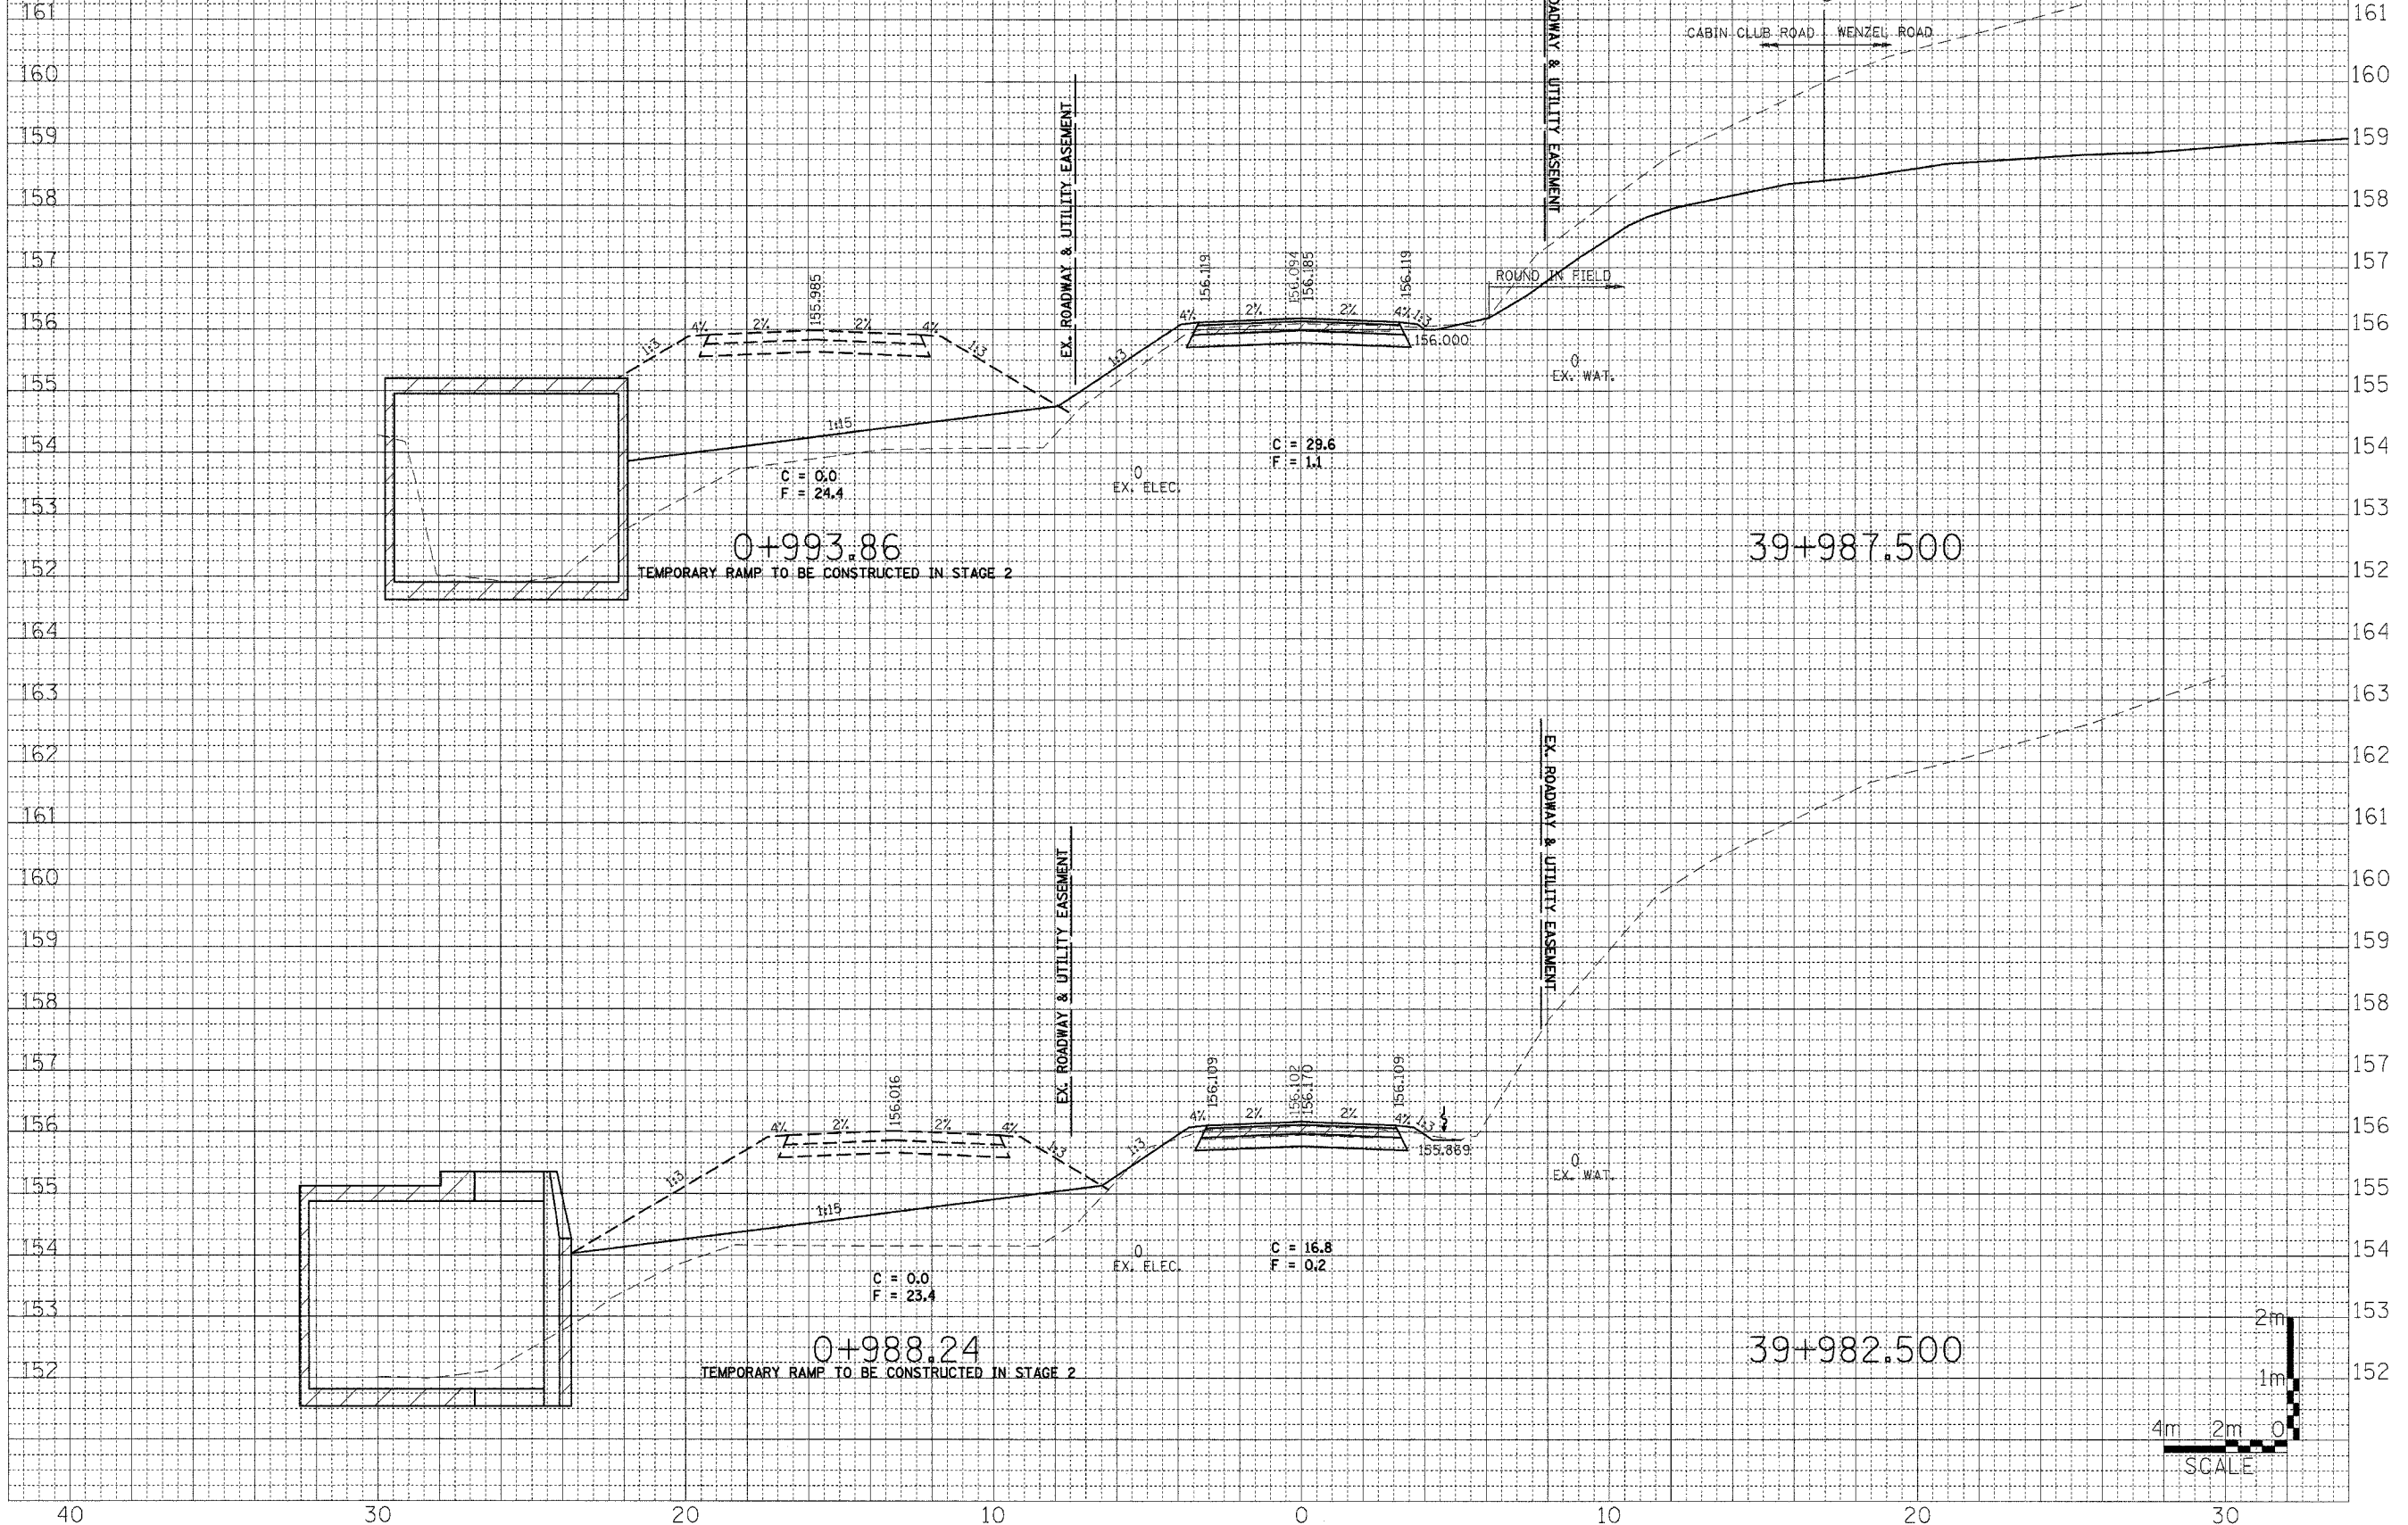

BY	DATE
SURVEYED	
PLOTTED	
AREAS	
CHECKED	
NO.	

BY	DATE
SURVEYED	
PLOTTED	
AREAS	
CHECKED	
NO.	

39+987.500

0+993.86  
TEMPORARY RAMP TO BE CONSTRUCTED IN STAGE 2

39+982.500

0+988.24  
TEMPORARY RAMP TO BE CONSTRUCTED IN STAGE 2

