

F.A.I. RTE.	SECTION	COUNTY	TOTAL SHEETS	SHEET NO.
55/70	60-7K-2	MADISON	26	9
STA. _____		TO STA. _____		
FED. ROAD DIST. NO. _____ ILLINOIS FED. AID PROJECT _____				

STA 4+86.5, 38.5' LEFT;
 REMOVE SIGN PANEL TYPE 1, 6 SF
 REMOVE GROUND MOUNTED SIGN SUPPORT, 1 EACH;
 R5-1A 3' X 2', WRONG WAY;
 SIGN PANEL TYPE 1, 6 SF;
 WOOD SIGN SUPPORT, 14 FT


STA 6+11, 43.5' LT;
 REMOVE SIGN PANEL ASSEMBLY TYPE B, 17.2 SF;
 REMOVE GROUND-MOUNTED SIGN SUPPORT, 1 EACH;
 M1-I100, 3.75' X 3', ILLINOIS 157;
 M6-4, 2.5' X 1.5', DOUBLE ARROW;
 R5-1, 3' X 3', DO NOT ENTER;
 SIGN PANEL TYPE 1, 3.75 SF;
 SIGN PANEL TYPE 2, 20.25 SF;
 WOOD SIGN SUPPORT, 16.5 FT

STA 6+32.5, 50.5' LEFT;
 REMOVE SIGN PANEL TYPE 2, 12 SF;
 REMOVE GROUND MOUNTED SIGN SUPPORT, 1 EACH;
 R4-7, 3' X 4', KEEP RIGHT;
 SIGN PANEL TYPE 2, 12 SF;
 WOOD SIGN SUPPORT, 16 FT

STA 3+79, 34' LEFT;
 REMOVE SIGN PANEL TYPE 1, 6.3 SF;
 REMOVE GROUND MOUNTED SIGN SUPPORT, 1 EACH;
 R3-8, 2.5' X 2.5', V LEFT ONLY/LEFT & THRU;
 SIGN PANEL TYPE 1, 6.3 SF;
 WOOD SIGN SUPPORT, 14.5 FT

STA 4+21, 33' LEFT;
 REMOVE EXISTING CONCRETE FOUNDATION - 1 EACH

SEE SHEET 17 FOR ISLAND DETAILS

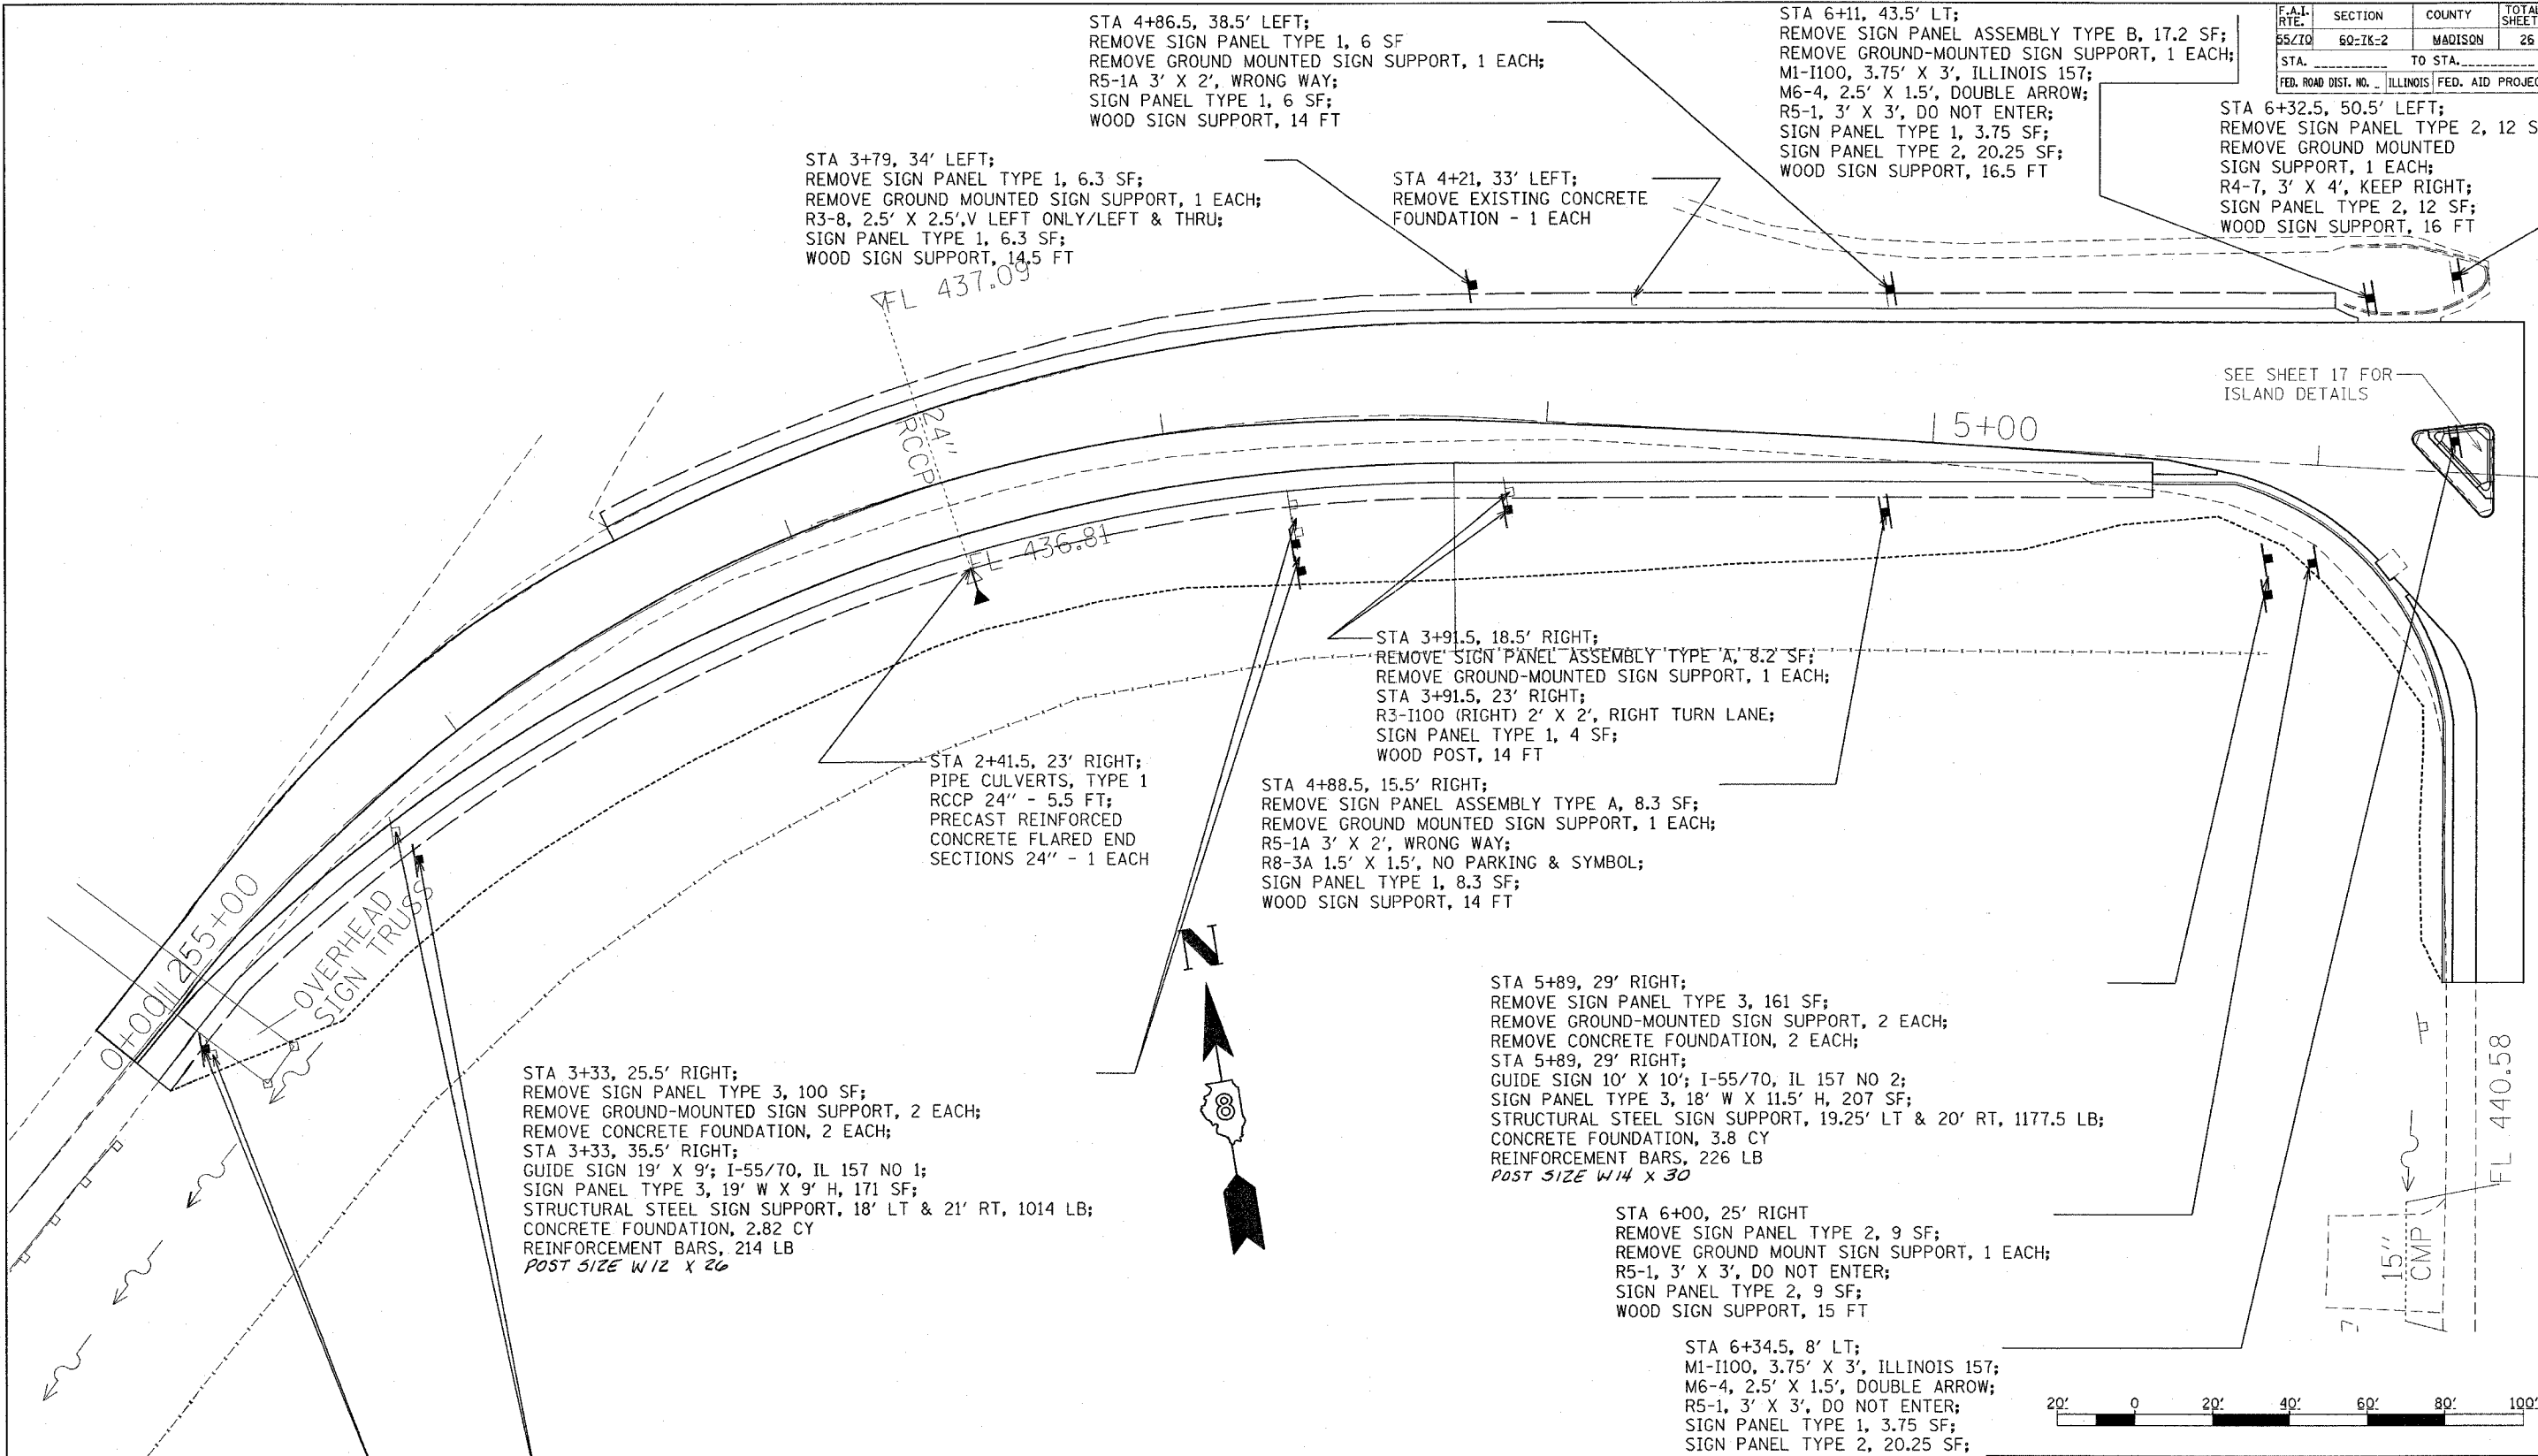

STA 3+91.5, 18.5' RIGHT;
 REMOVE SIGN PANEL ASSEMBLY TYPE A, 8.2 SF;
 REMOVE GROUND-MOUNTED SIGN SUPPORT, 1 EACH;
 STA 3+91.5, 23' RIGHT;
 R3-I100 (RIGHT) 2' X 2', RIGHT TURN LANE;
 SIGN PANEL TYPE 1, 4 SF;
 WOOD POST, 14 FT

STA 2+41.5, 23' RIGHT;
 PIPE CULVERTS, TYPE 1
 RCCP 24" - 5.5 FT;
 PRECAST REINFORCED CONCRETE FLARED END SECTIONS 24" - 1 EACH

STA 4+88.5, 15.5' RIGHT;
 REMOVE SIGN PANEL ASSEMBLY TYPE A, 8.3 SF;
 REMOVE GROUND MOUNTED SIGN SUPPORT, 1 EACH;
 R5-1A 3' X 2', WRONG WAY;
 R8-3A 1.5' X 1.5', NO PARKING & SYMBOL;
 SIGN PANEL TYPE 1, 8.3 SF;
 WOOD SIGN SUPPORT, 14 FT

STA 5+89, 29' RIGHT;
 REMOVE SIGN PANEL TYPE 3, 161 SF;
 REMOVE GROUND-MOUNTED SIGN SUPPORT, 2 EACH;
 REMOVE CONCRETE FOUNDATION, 2 EACH;
 STA 5+89, 29' RIGHT;
 GUIDE SIGN 10' X 10'; I-55/70, IL 157 NO 2;
 SIGN PANEL TYPE 3, 18' W X 11.5' H, 207 SF;
 STRUCTURAL STEEL SIGN SUPPORT, 19.25' LT & 20' RT, 1177.5 LB;
 CONCRETE FOUNDATION, 3.8 CY
 REINFORCEMENT BARS, 226 LB
 POST SIZE W14 X 30

STA 6+00, 25' RIGHT
 REMOVE SIGN PANEL TYPE 2, 9 SF;
 REMOVE GROUND MOUNT SIGN SUPPORT, 1 EACH;
 R5-1, 3' X 3', DO NOT ENTER;
 SIGN PANEL TYPE 2, 9 SF;
 WOOD SIGN SUPPORT, 15 FT


STA 6+34.5, 8' LT;
 M1-I100, 3.75' X 3', ILLINOIS 157;
 M6-4, 2.5' X 1.5', DOUBLE ARROW;
 R5-1, 3' X 3', DO NOT ENTER;
 SIGN PANEL TYPE 1, 3.75 SF;
 SIGN PANEL TYPE 2, 20.25 SF;
 WOOD SIGN SUPPORT, 16.5 FT

STA 3+33, 25.5' RIGHT;
 REMOVE SIGN PANEL TYPE 3, 100 SF;
 REMOVE GROUND-MOUNTED SIGN SUPPORT, 2 EACH;
 REMOVE CONCRETE FOUNDATION, 2 EACH;
 STA 3+33, 35.5' RIGHT;
 GUIDE SIGN 19' X 9'; I-55/70, IL 157 NO 1;
 SIGN PANEL TYPE 3, 19' W X 9' H, 171 SF;
 STRUCTURAL STEEL SIGN SUPPORT, 18' LT & 21' RT, 1014 LB;
 CONCRETE FOUNDATION, 2.82 CY
 REINFORCEMENT BARS, 214 LB
 POST SIZE W12 X 26

STA 254+96.5, 16' RIGHT;
 REMOVE SIGN PANEL TYPE 2, 12 SF;
 REMOVE GROUND MOUNTED SIGN SUPPORT, 1 EACH;
 STA 254+96.5, 13.5' RIGHT;
 W13-3 3' X 4', RAMP SPEED 35 MPH;
 SIGN PANEL TYPE 2, 12 SF;
 WOOD SIGN SUPPORT, 16 FT

STA 0+71, 10' RIGHT
 REMOVE SIGN PANEL TYPE 1, 5 SF;
 REMOVE GROUND MOUNTED SIGN SUPPORT, 1 EACH;
 STA 0+71, 19.5' RIGHT;
 R8-3 2' X 2.5', NO PARKING;
 SIGN PANEL TYPE 1, 5 SF;
 WOOD SIGN SUPPORT, 14.5 FT

DATE =
 PLOT DATE =
 PLOT SCALE =
 REFERENCE =

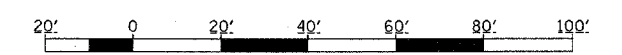

REVISIONS	
NAME	DATE

ILLINOIS DEPARTMENT OF TRANSPORTATION
**DRAINAGE, SIGNING,
 & ISLANDS**
 FAI ROUTE 55/70
 SECTION 60-7K-2
 MADISON COUNTY

SCALE: VERT. _____
 HORIZ. _____

DATE _____ DRAWN BY _____
 CHECKED BY _____