


F.A.I. RTE.	SECTION	COUNTY	TOTAL SHEETS	SHEET NO.
65/70	60-7K-2	MADISON	26	15
STA.		TO STA.		
FED. ROAD DIST. NO.		ILLINOIS	FED. AID PROJECT	

**CABLE DIAGRAM LEGEND**

- ELECTRIC CABLE IN CONDUIT
- - - EXISTING ELECTRIC CABLE IN CONDUIT
- S - EXISTING CABLE SPLICE
- 2/C INDICATES NUMBER OF CONDUCTORS IN CABLE
- TW SH TWISTED AND SHIELDED CABLE
- \*6 INDICATES AMERICAN WIRE GAUGE (AWG) SIZE 6 CONDUCTORS
- ⊞ EXISTING SERVICE INSTALLATION
- R.R.E.C. REMOVE & REINSTALL ELECTRIC CABLE FROM CONDUIT

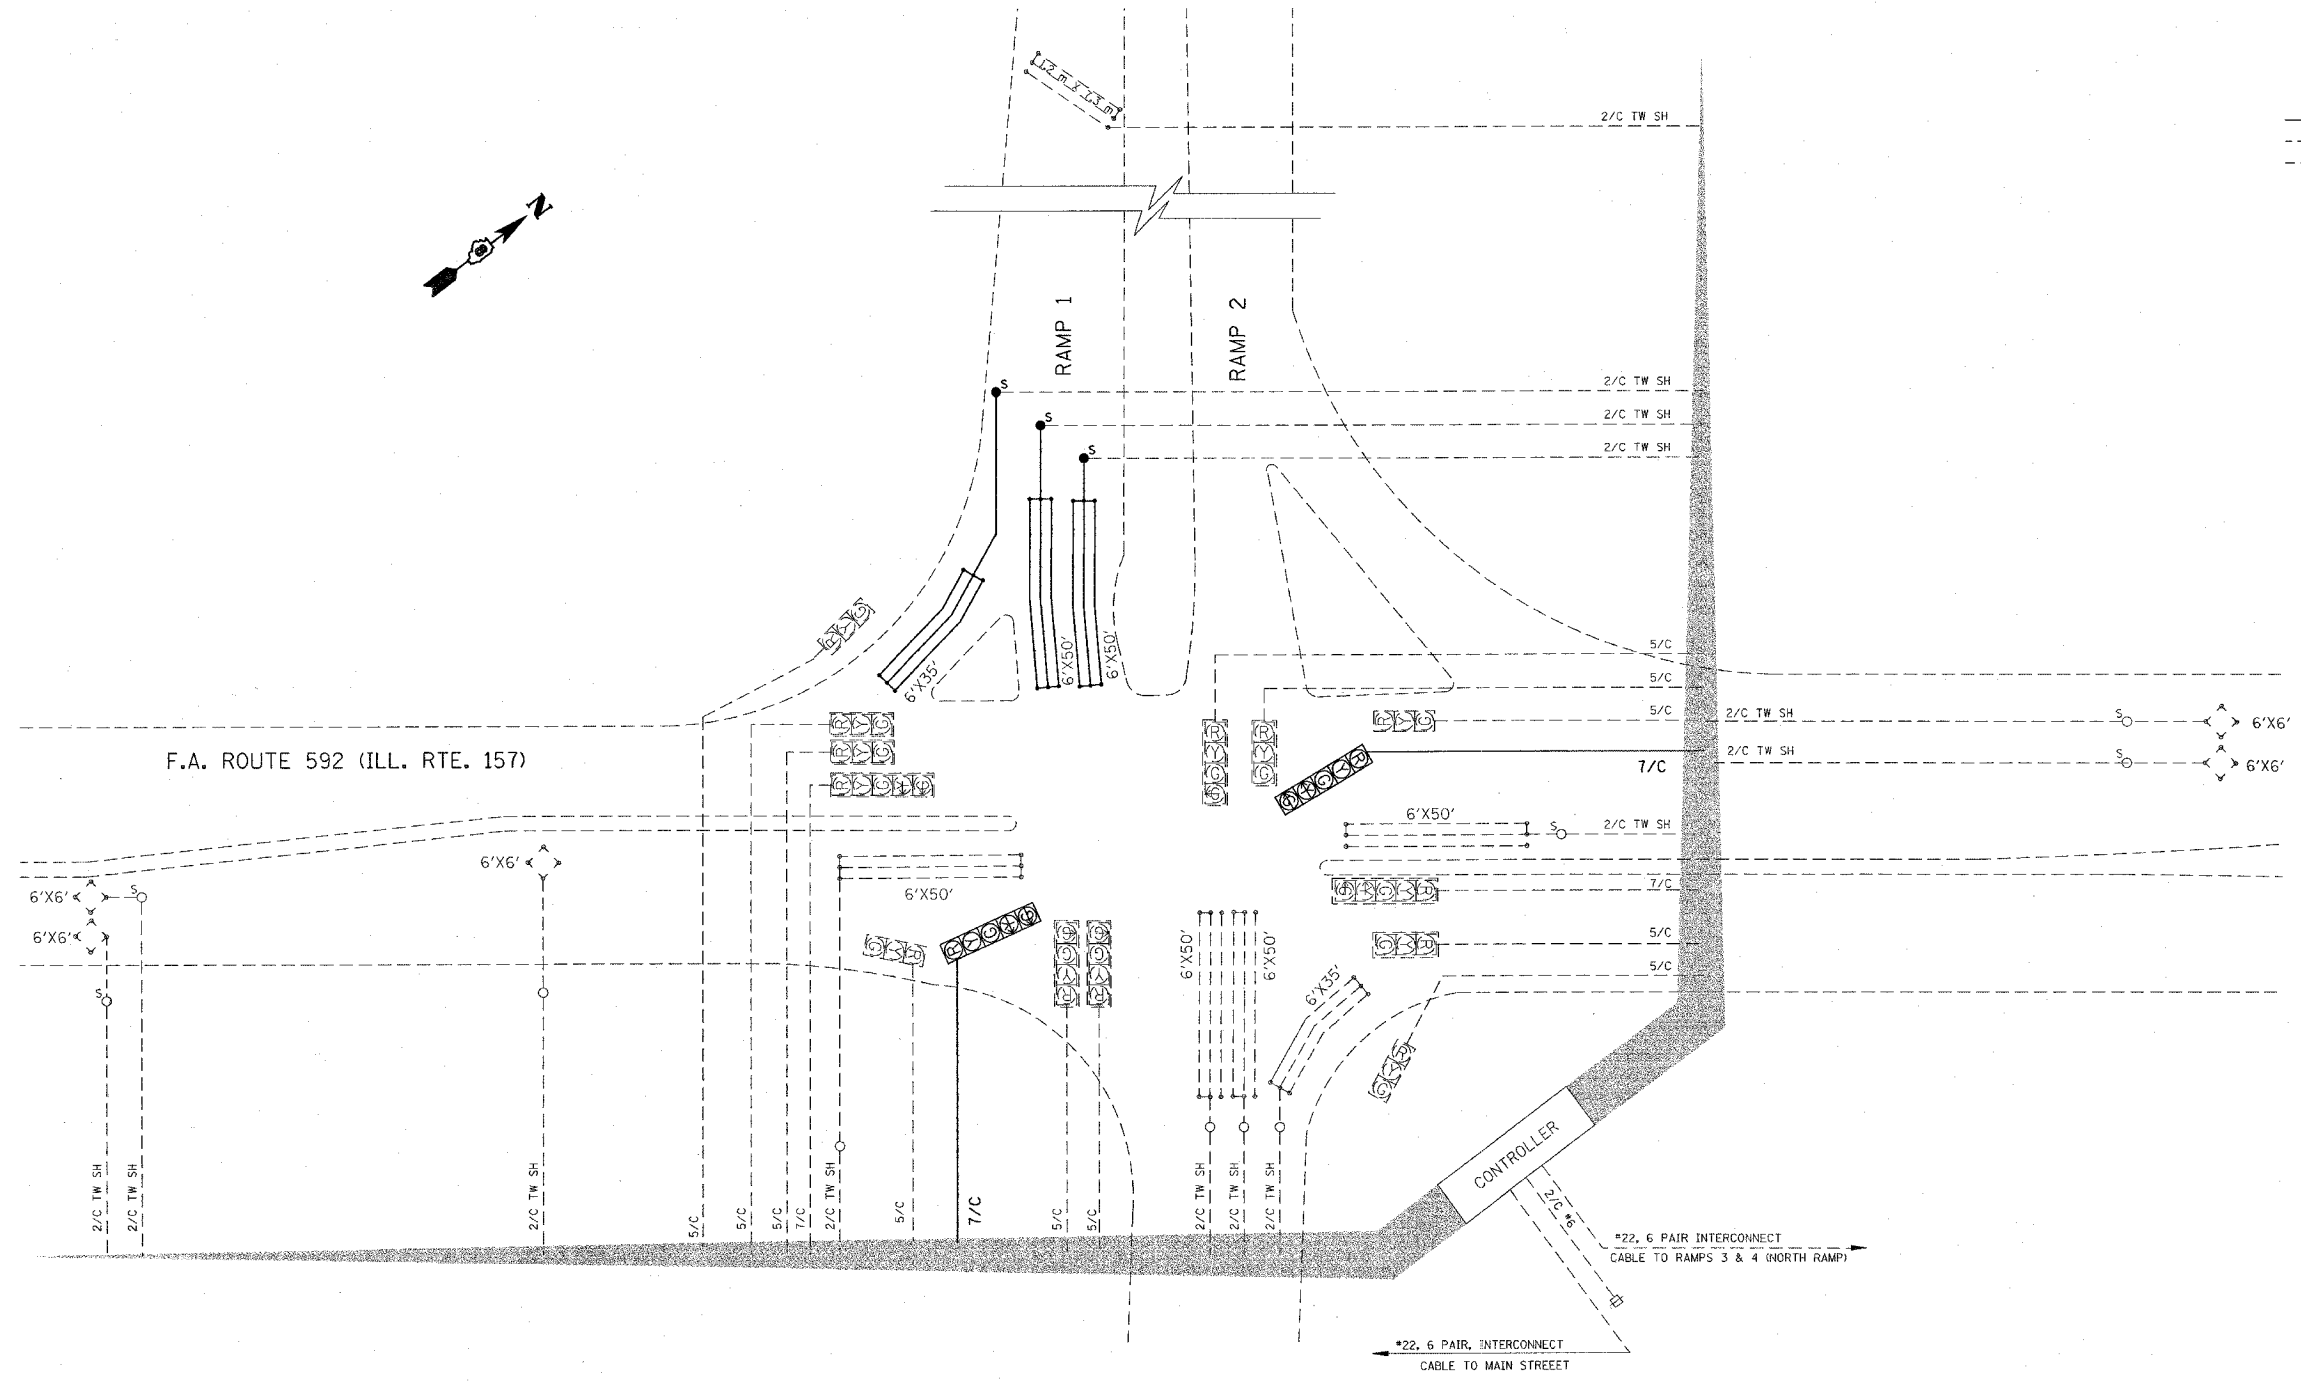

PLOT DATE = #DATE#  
 FILE NAME = #FILE#  
 PLOT SCALE = #SCALE#  
 REFERENCE = #REF#

REVISIONS	
NAME	DATE

ILLINOIS DEPARTMENT OF TRANSPORTATION  
**CABLE DIAGRAM**  
 FAI ROUTE 55/70  
 SECTION 60-7K-2  
 MADISON COUNTY  
 SCALE: VERT. \_\_\_\_\_  
 HORIZ. \_\_\_\_\_  
 DATE \_\_\_\_\_ DRAWN BY \_\_\_\_\_  
 CHECKED BY \_\_\_\_\_