


PLOT DATE \* DATE \*  
 FILE NAME \* FILE \*  
 USER NAME \* USER \*

ORIGINAL SURVEY PLOTTED  
 NOTE BOOK TEMPLATE  
 NO. AREAS CHECKED

FINAL SURVEY PLOTTED  
 NOTE BOOK TEMPLATE  
 NO. AREAS CHECKED

BY \_\_\_\_\_  
 DATE \_\_\_\_\_

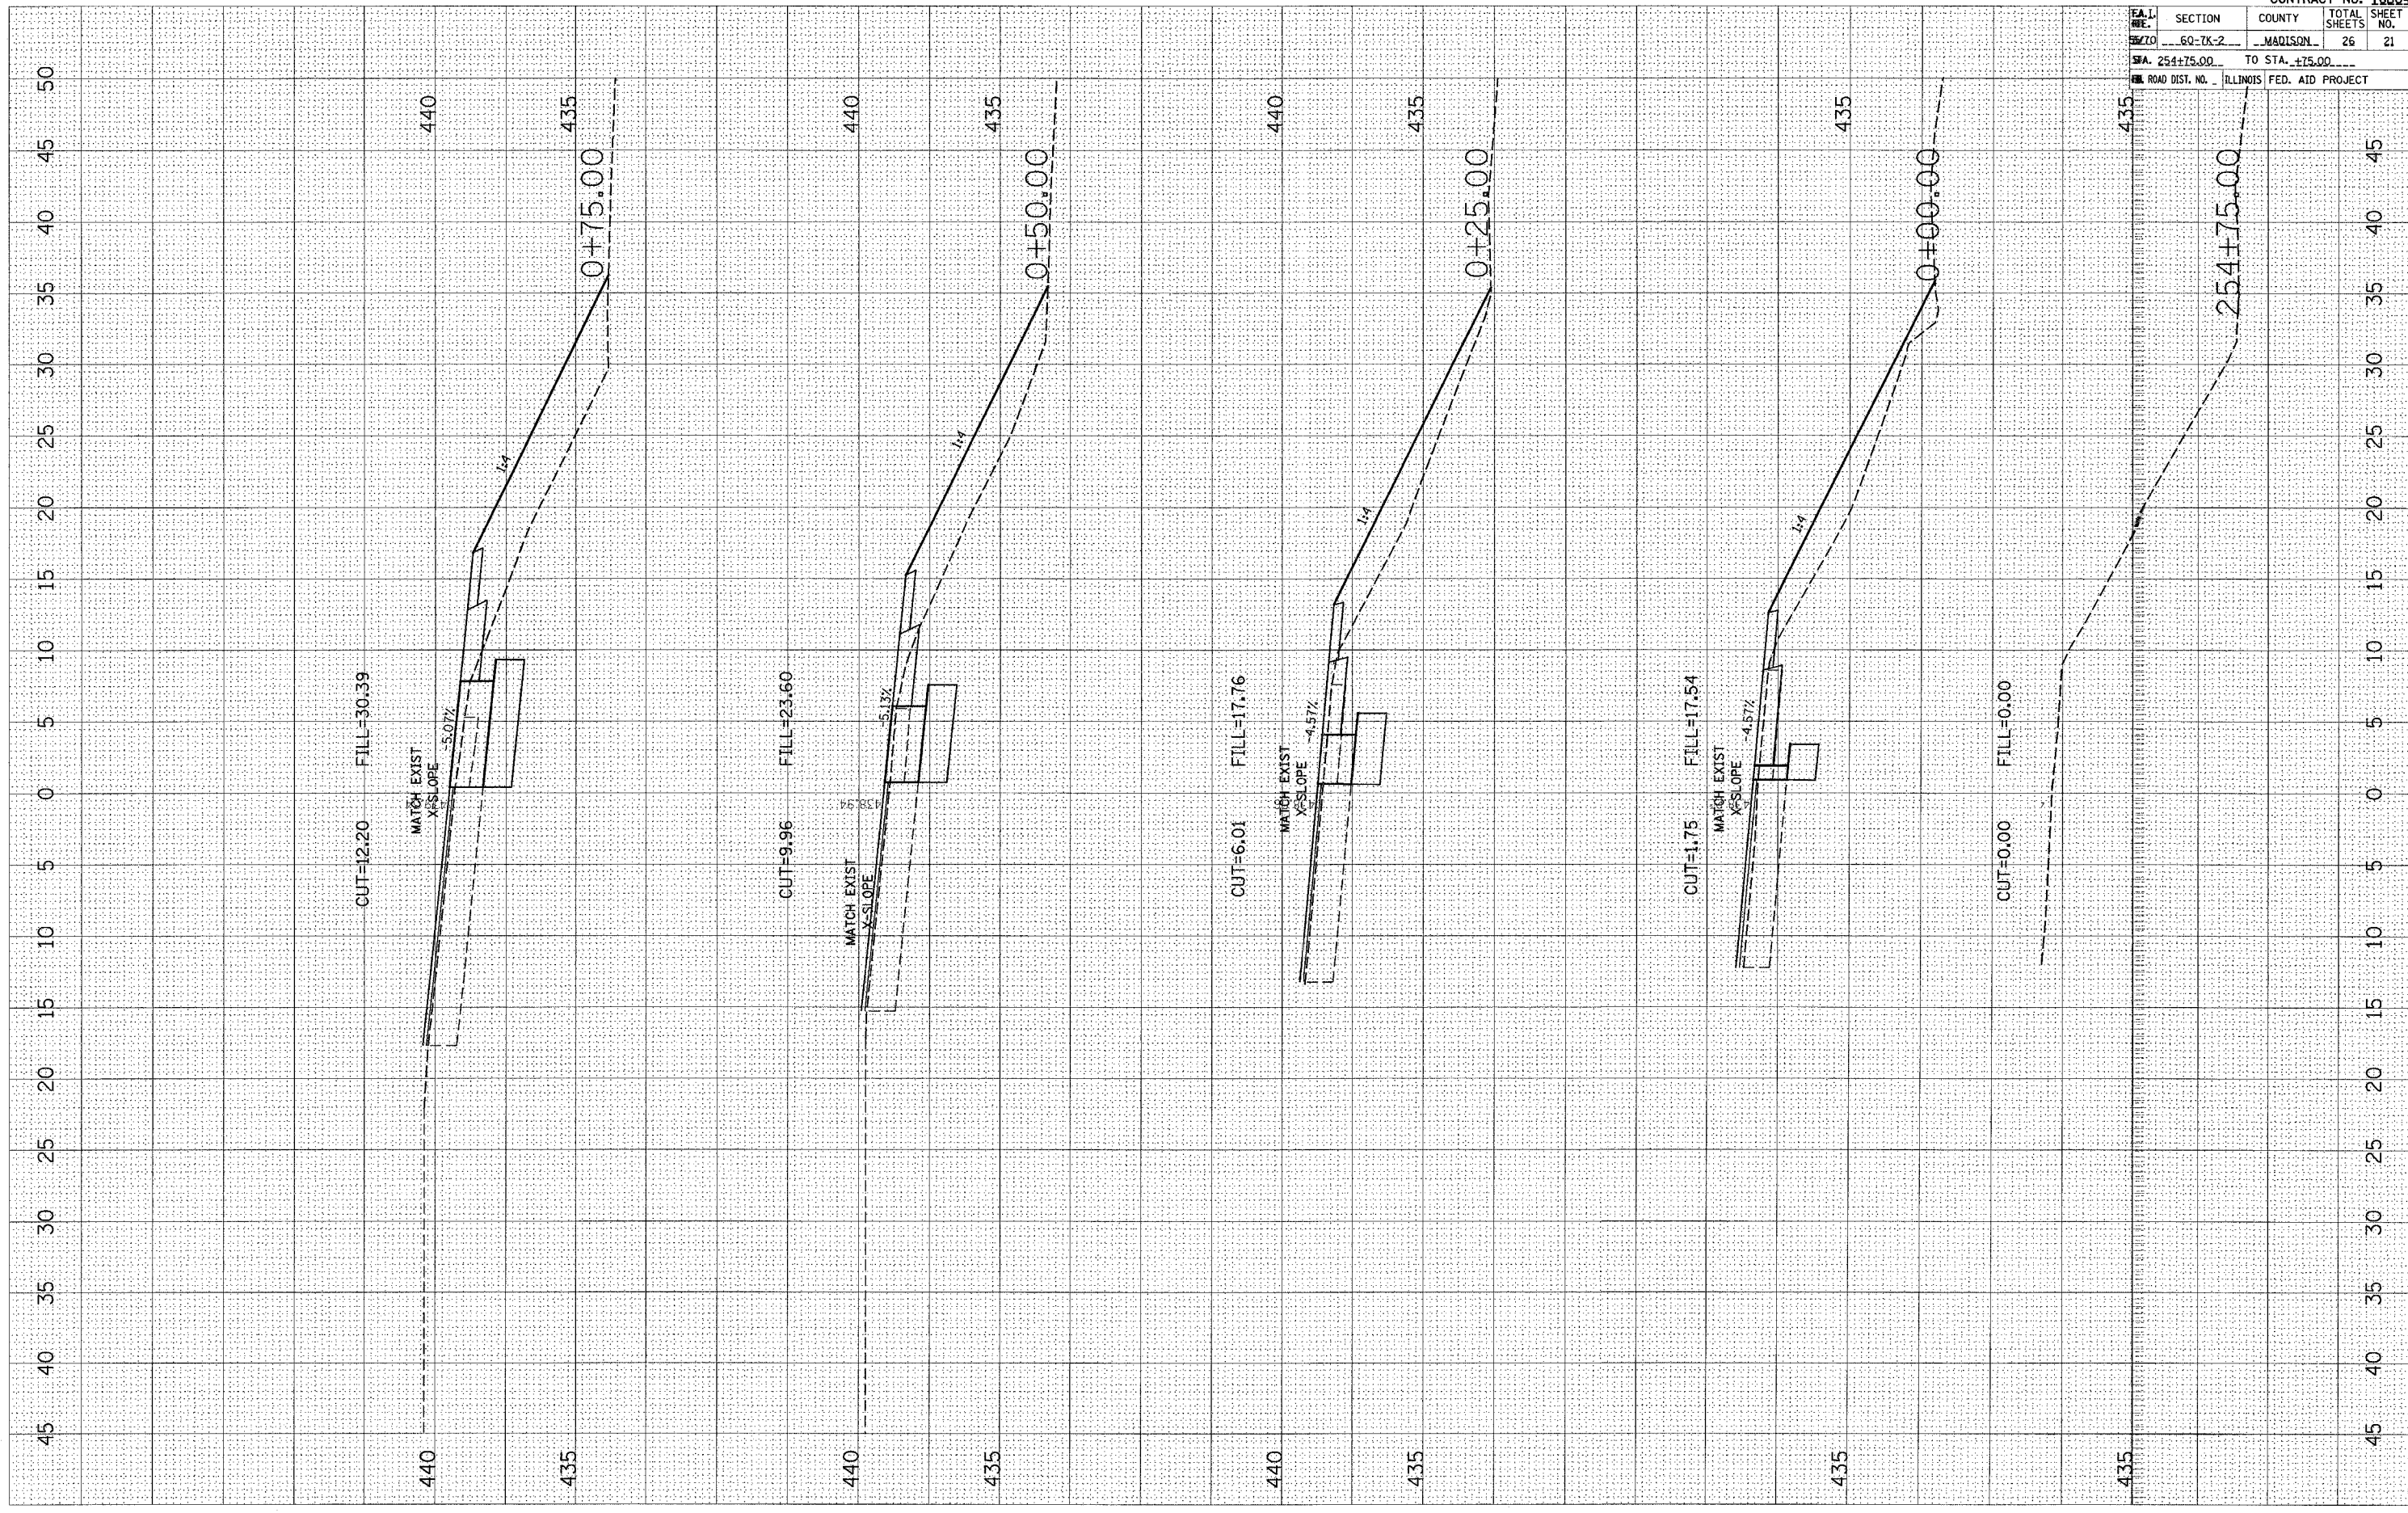

CONTRACT NO. 76804			
SECTION	COUNTY	TOTAL SHEETS	SHEET NO.
60-7K-2	MADISON	26	21
STA. 254+75.00 TO STA. +75.00			
ROAD DIST. NO. ILLINOIS FED. AID PROJECT			