


PLOT DATE * DATE *
 FILE NAME * FILE *
 PLOT SCALE * SCALE *
 USER NAME * USER *

ORIGINAL SURVEY
 SURVEY PLOTTED
 NOTE BOOK
 AREAS CHECKED

FINAL SURVEY
 SURVEY PLOTTED
 NOTE BOOK
 AREAS CHECKED

BY _____ DATE _____

BY _____ DATE _____

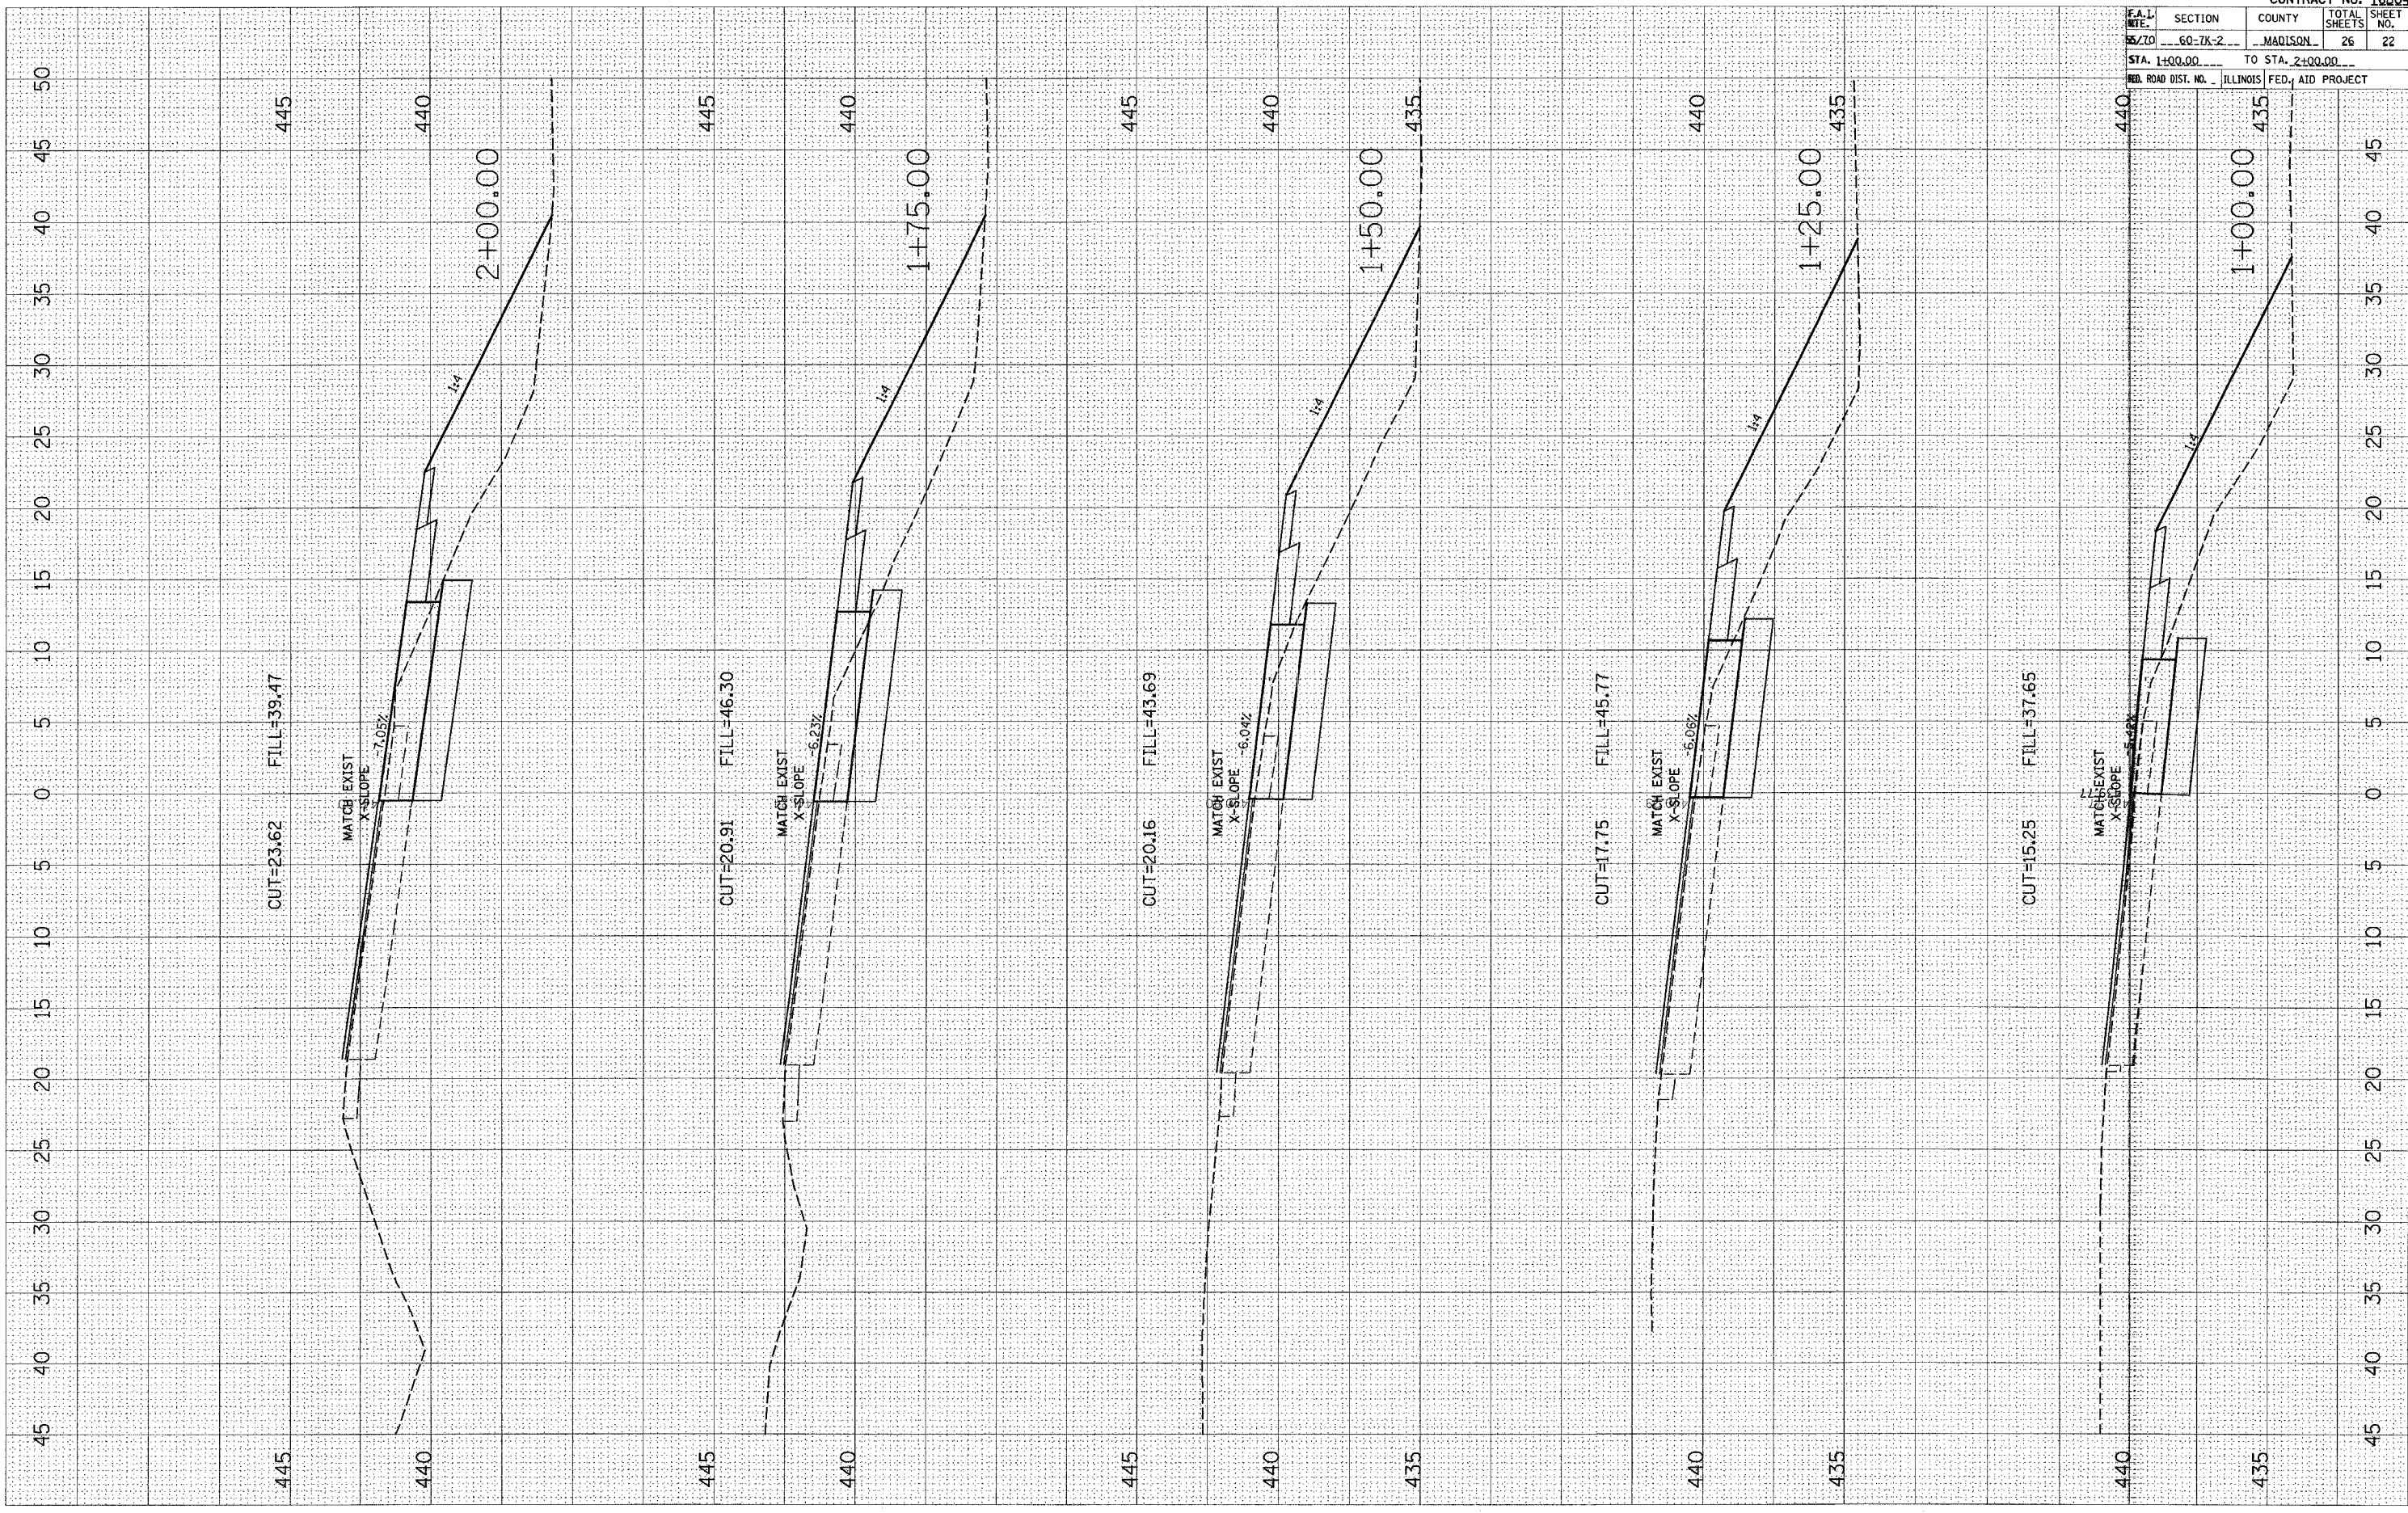

CONTRACT NO. 76804				
F.A.L. NO.	SECTION	COUNTY	TOTAL SHEETS	SHEET NO.
65/10	60-TK-2	MADISON	26	22
STA. 1+00.00		TO STA. 2+00.00		
RD. ROAD DIST. NO. ILLINOIS FED. AID PROJECT				