


PLOT DATE * DATE *
 FILE NAME * FILE *
 PLOT SCALE * PLOT *
 USER NAME * USER *

ORIGINAL SURVEY
 SURVEY PLOTTED
 NOTE BOOK TEMPLATE
 NO. AREAS CHECKED

FINAL SURVEY
 SURVEY PLOTTED
 NOTE BOOK TEMPLATE
 NO. AREAS CHECKED

BY _____ DATE _____

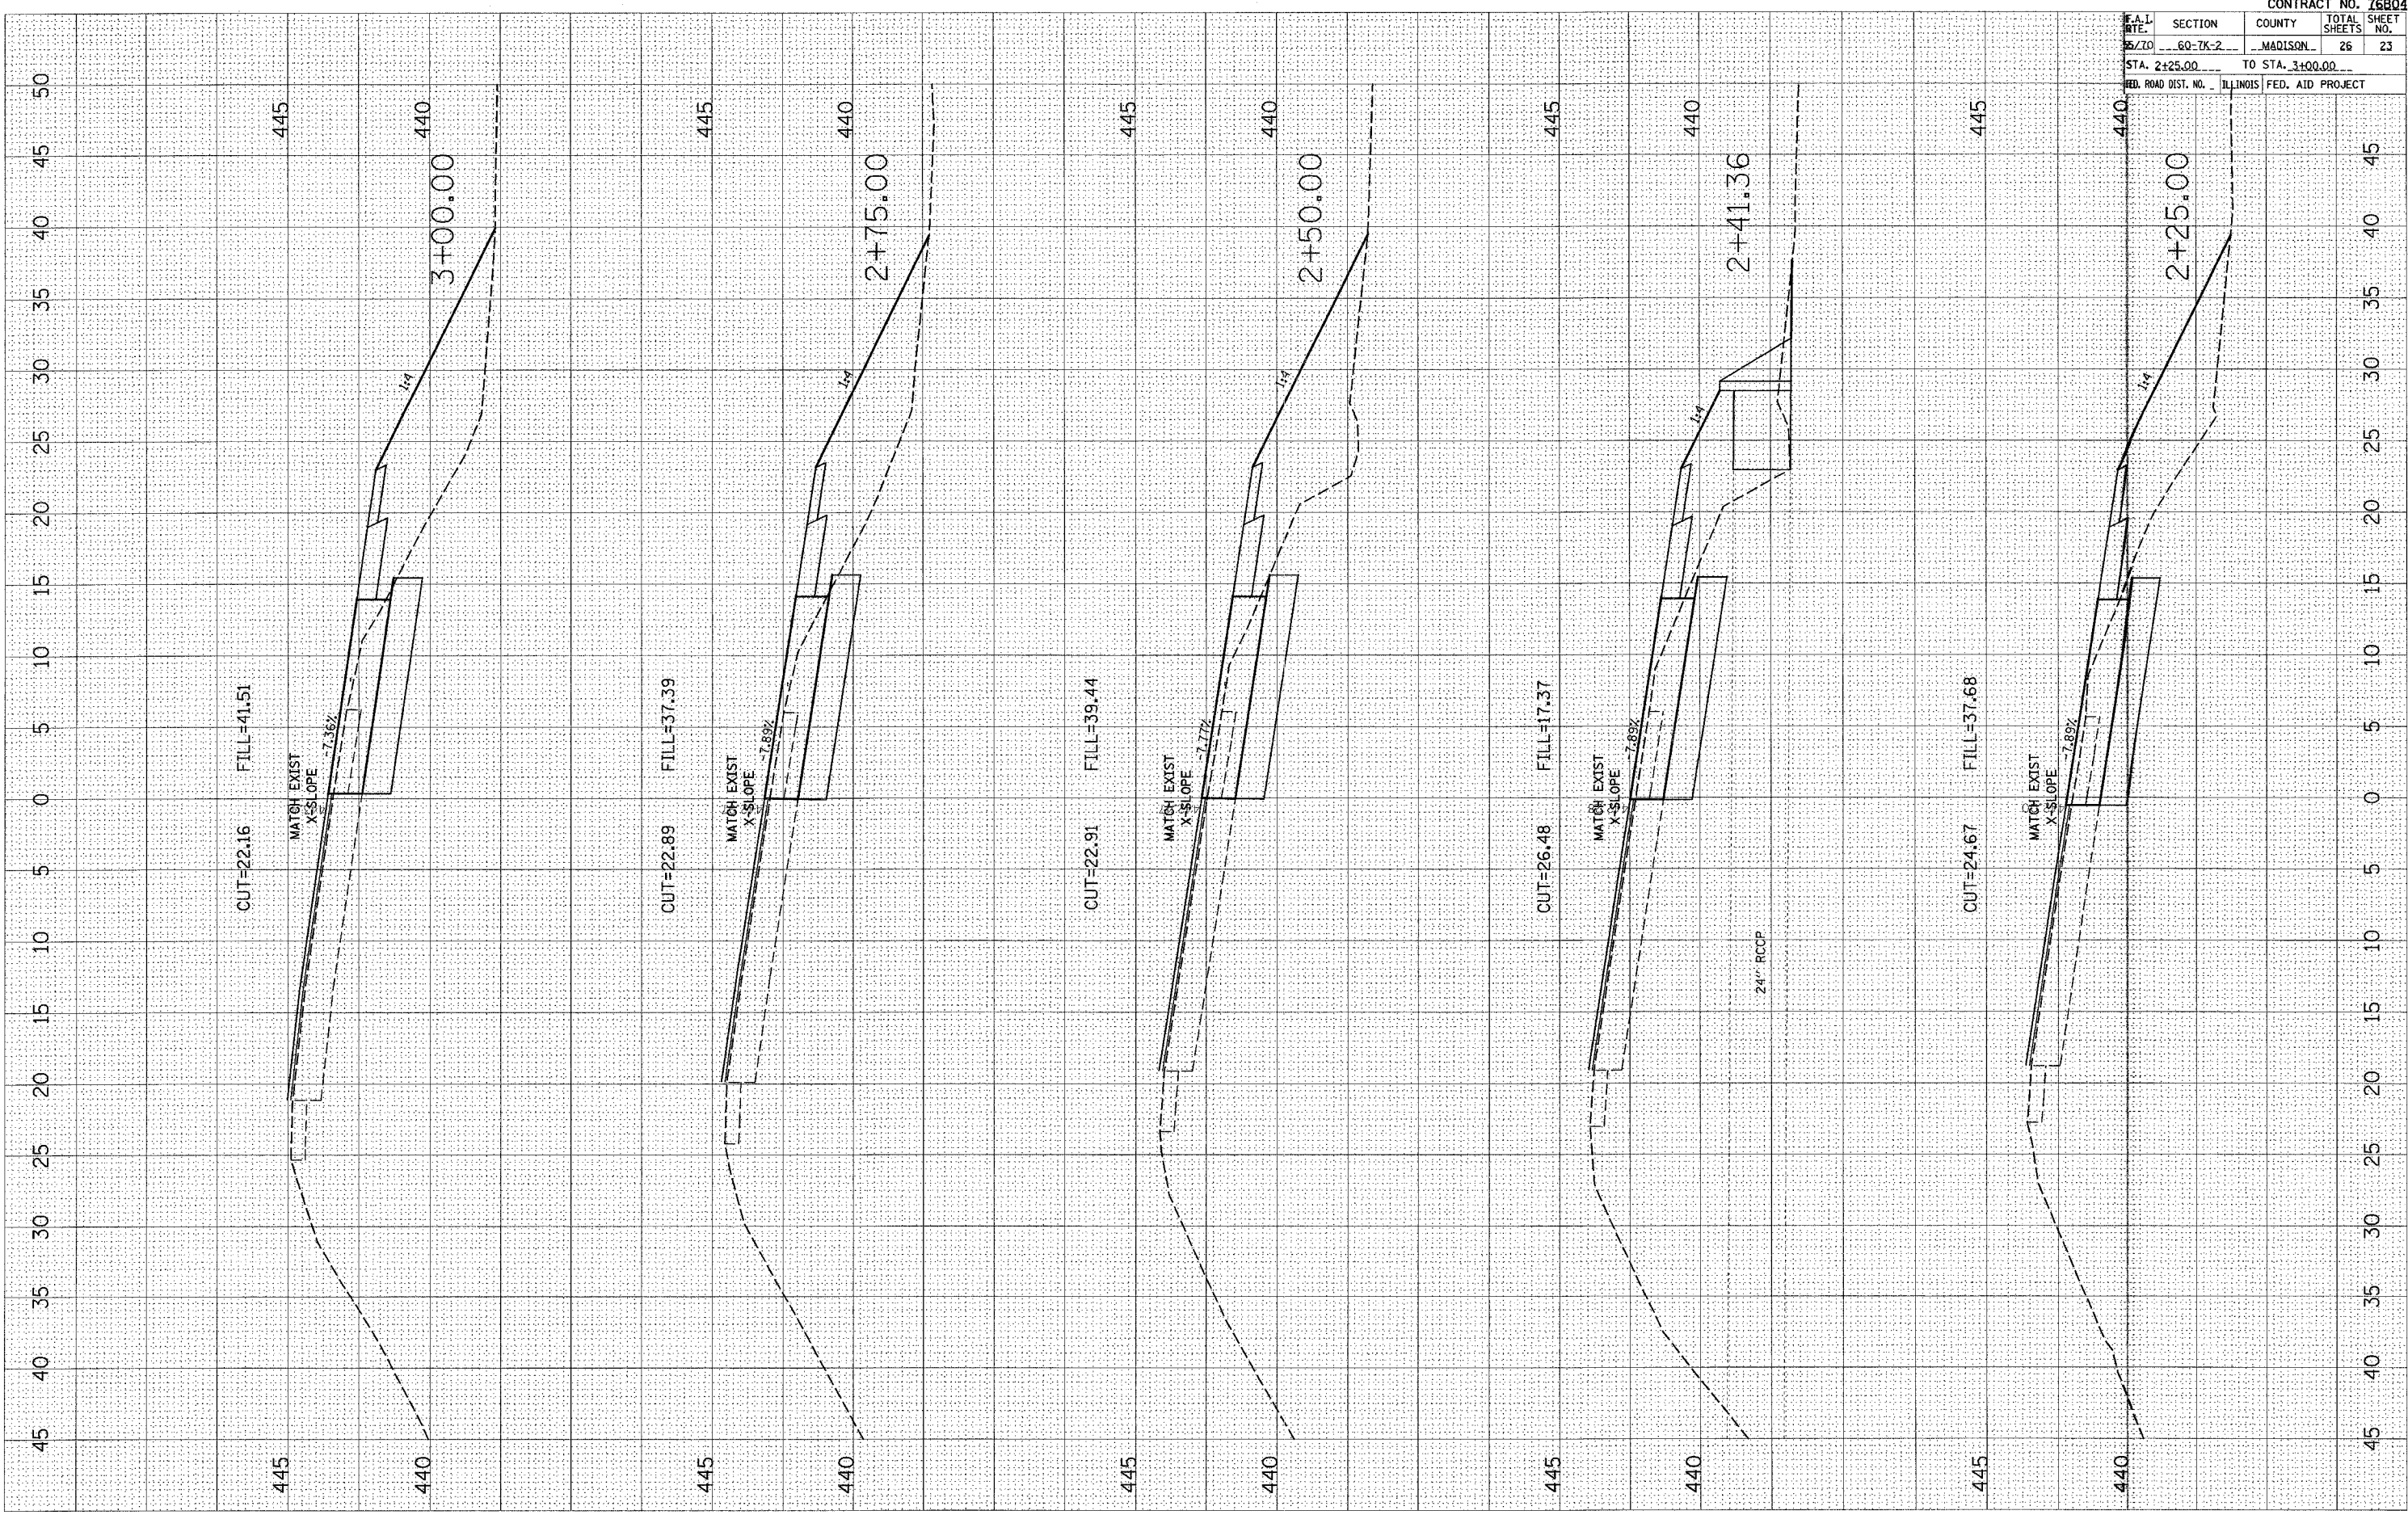

CONTRACT NO. 76804	
SECTION	COUNTY
60-TK-2	MADISON
STA. 2+25.00	TO STA. 3+00.00
ILLINOIS FED. AID PROJECT	

45 40 35 30 25 20 15 10 5 0 5 10 15 20 25 30 35 40 45