
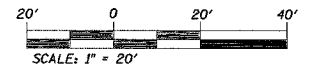


F.A.R. RTE.	SECTION	COUNTY	TOTAL SHEETS	SHEET NO.
789	IRS-1	MADISON	26	6
STA. 0+00		TO STA. 5+00		
EXISTING CONDITIONS: _____				

PLAN	DATE
SURVEYED	
PLOTTED	
INSTRUMENT	
BY	
NOTE BOOK	
NO. _____	
FILE NAME	

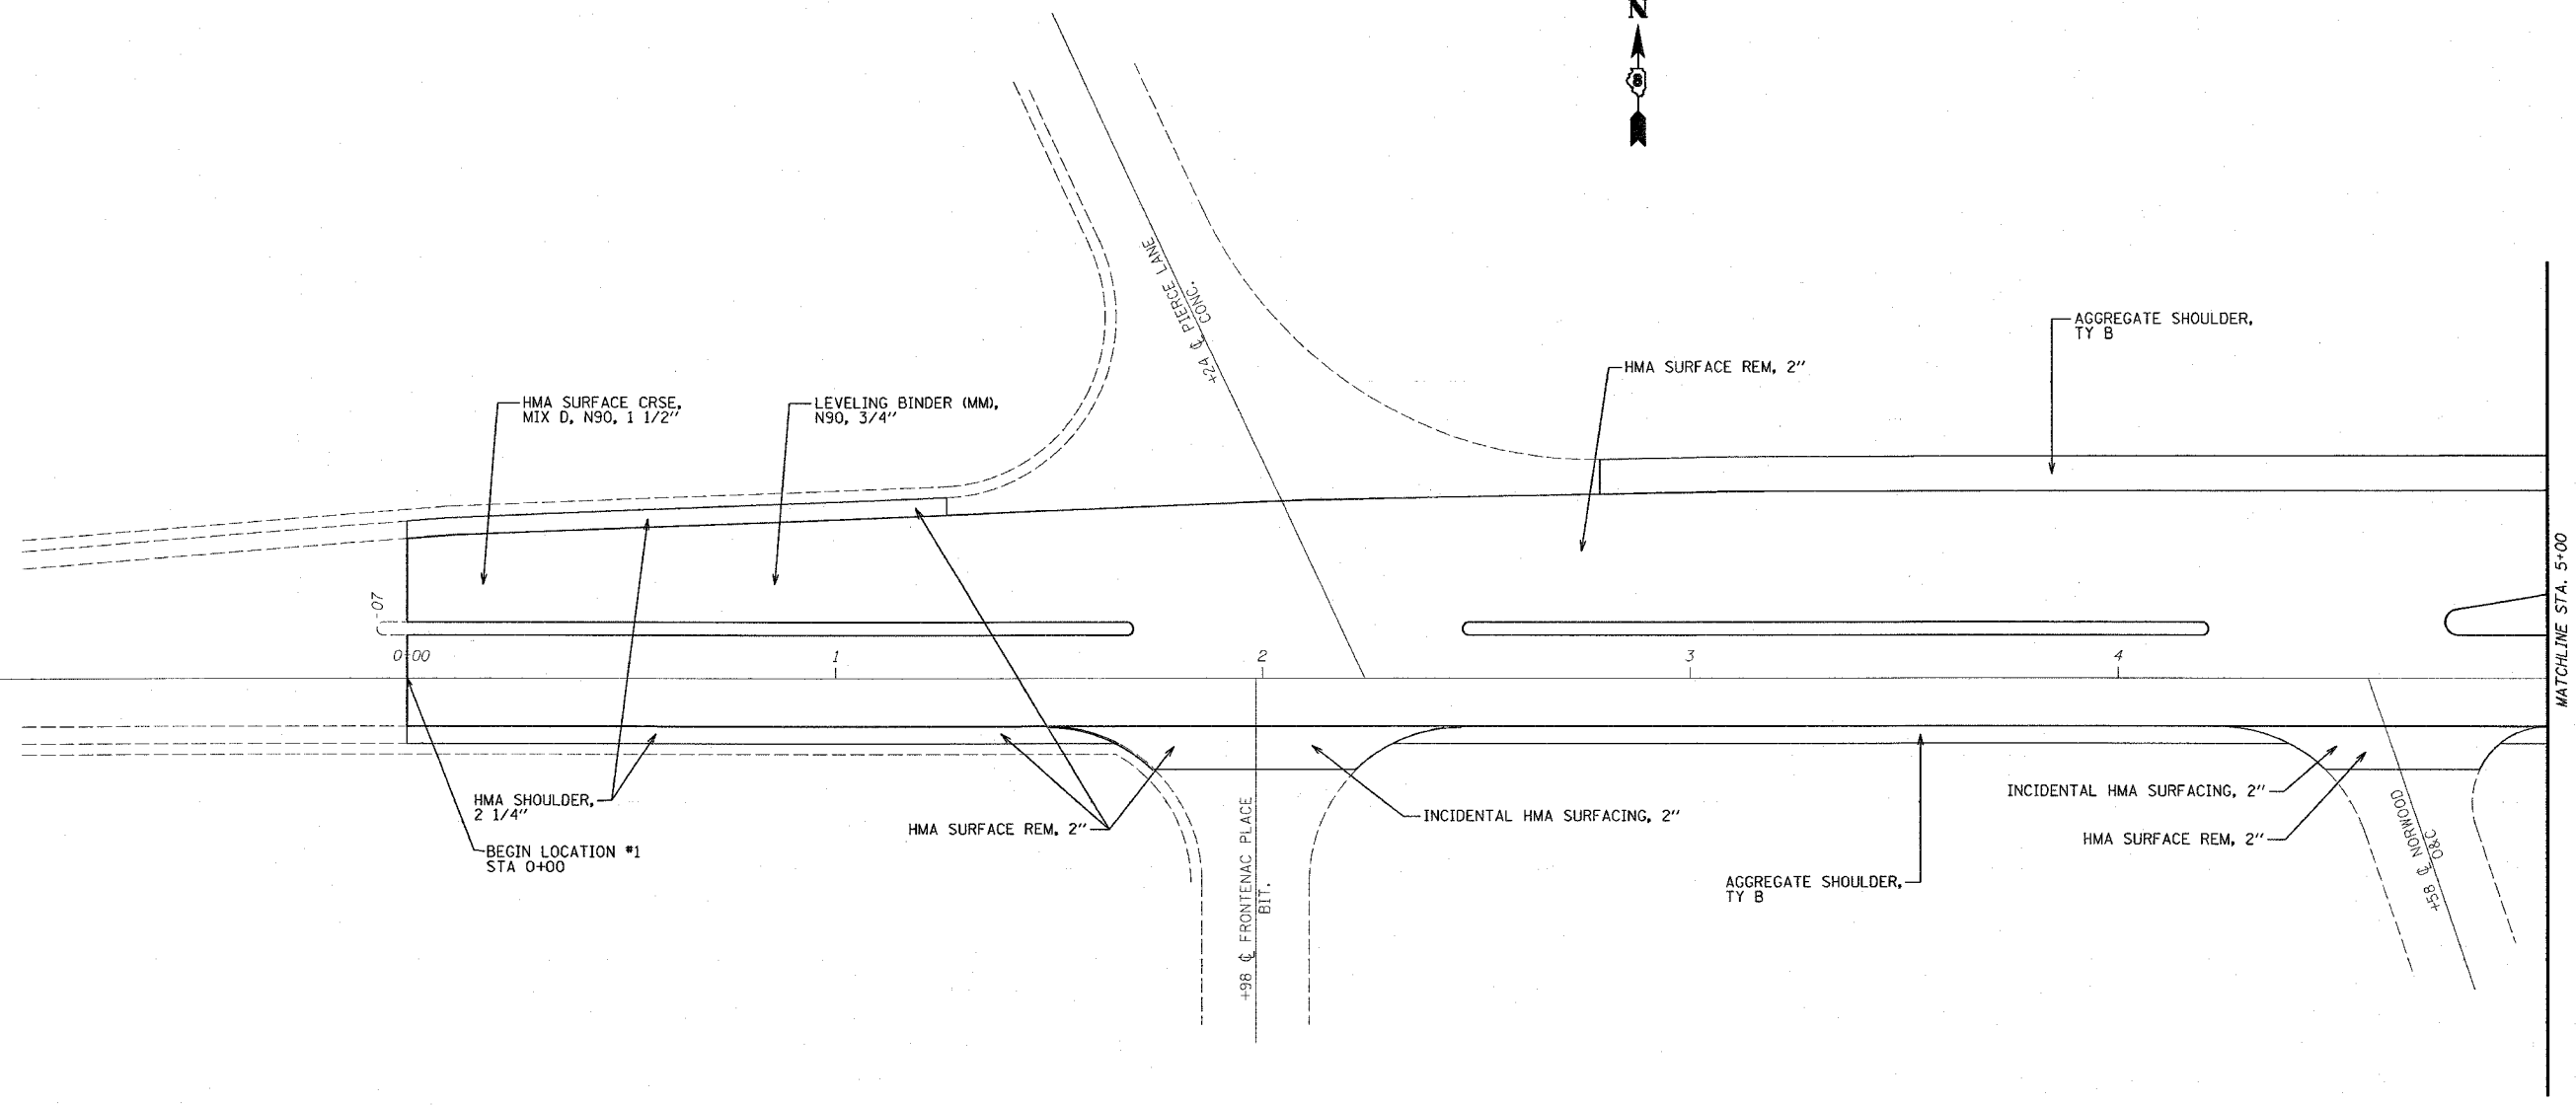

ILLINOIS DEPARTMENT OF TRANSPORTATION

**PLAN SHEET  
LOCATION #1**

F.A. 789 (IL RTE. 3 & 111)  
SECTION IRS-1  
MADISON COUNTY

PLOT DATE: 4/5/2007

4/5/2007  
 4/5/2007  
 c:\projects\789\p007\plan\plan007.dgn  
 \*REF\*  
 \*REF\*