
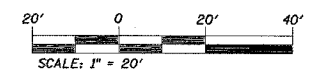


F.A. #	SECTION	COUNTY	TOTAL SHEETS	SHEET NO.
789	IRS-1	MADISON	26	7
STA. 5+00		TO STA. 9+37		
EXISTING CONDITIONS:				

PLAN	DATE
SURVEYED	
DESIGNED	
CHECKED	
IN CHARGE	
BY	
DATE	
NOTE BOOK NO.	
FILE NAME	

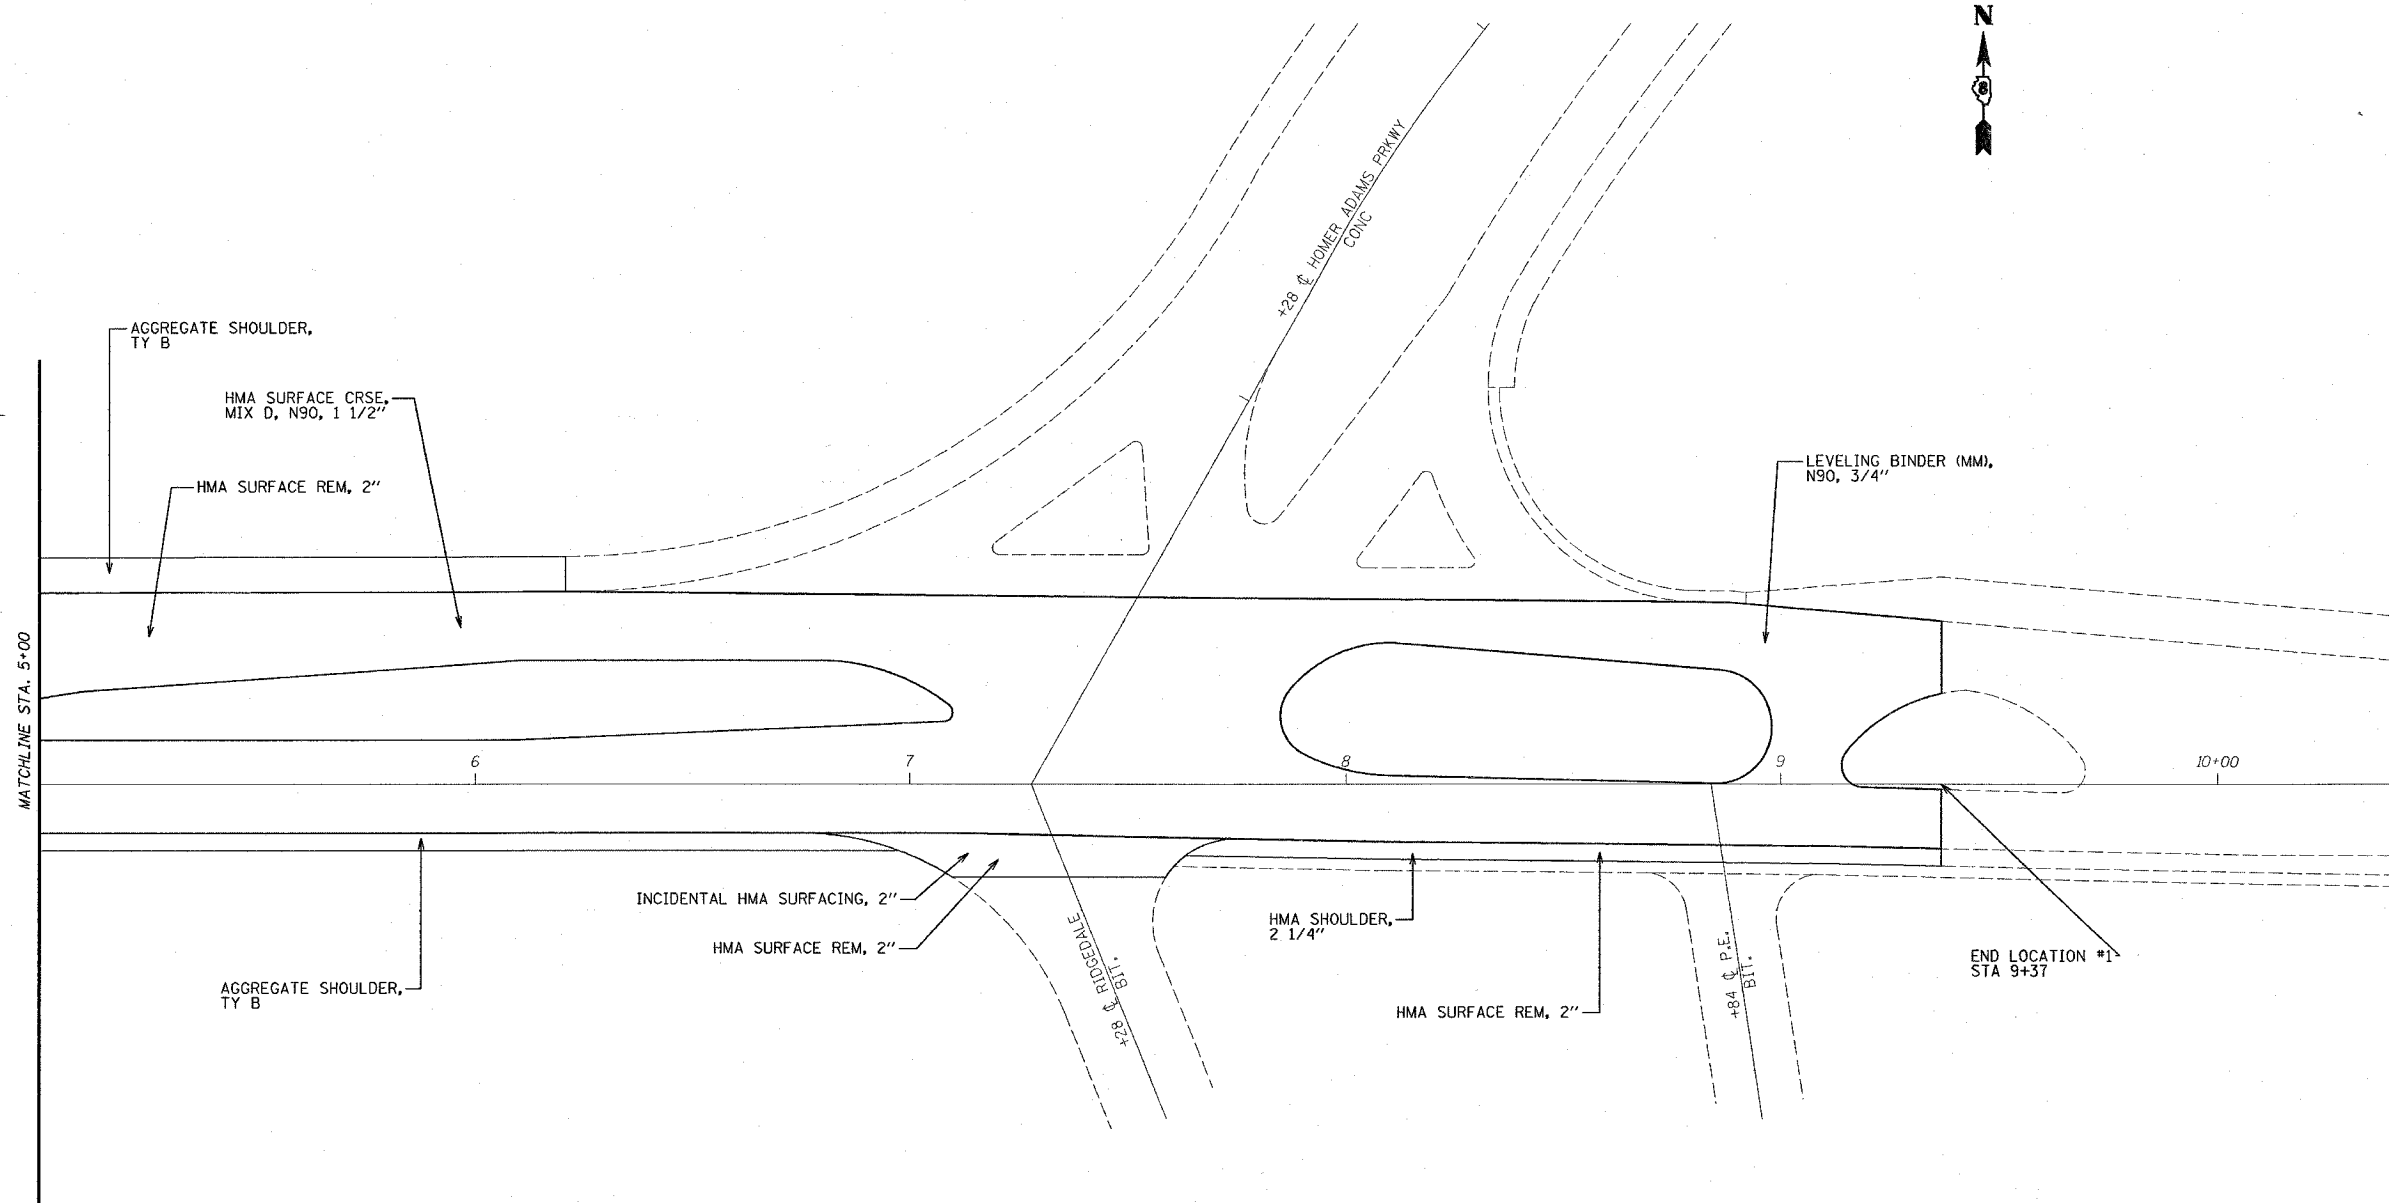

ILLINOIS DEPARTMENT OF TRANSPORTATION

PLAN SHEET
LOCATION #1

F.A. 789 (IL RTE. 3 & 111)
SECTION IRS-1
MADISON COUNTY

PLOT DATE: 4/5/2007

SDATE##
4/5/2007
c:\projects\0007\plan\plan0007a.dgn
"REF"