


| F.A.R. NO.           | SECTION | COUNTY         | TOTAL SHEETS | SHEET NO. |
|----------------------|---------|----------------|--------------|-----------|
| 789                  | IRS-1   | MADISON        | 26           | 13        |
| STA. 257+00          |         | TO STA. 262+00 |              |           |
| EXISTING CONDITIONS: |         |                |              |           |

| PLAN      | REVISED | DATE |
|-----------|---------|------|
| NO.       |         |      |
| BY        |         |      |
| CHECKED   |         |      |
| DESIGNED  |         |      |
| DRAWN     |         |      |
| FILE NAME |         |      |

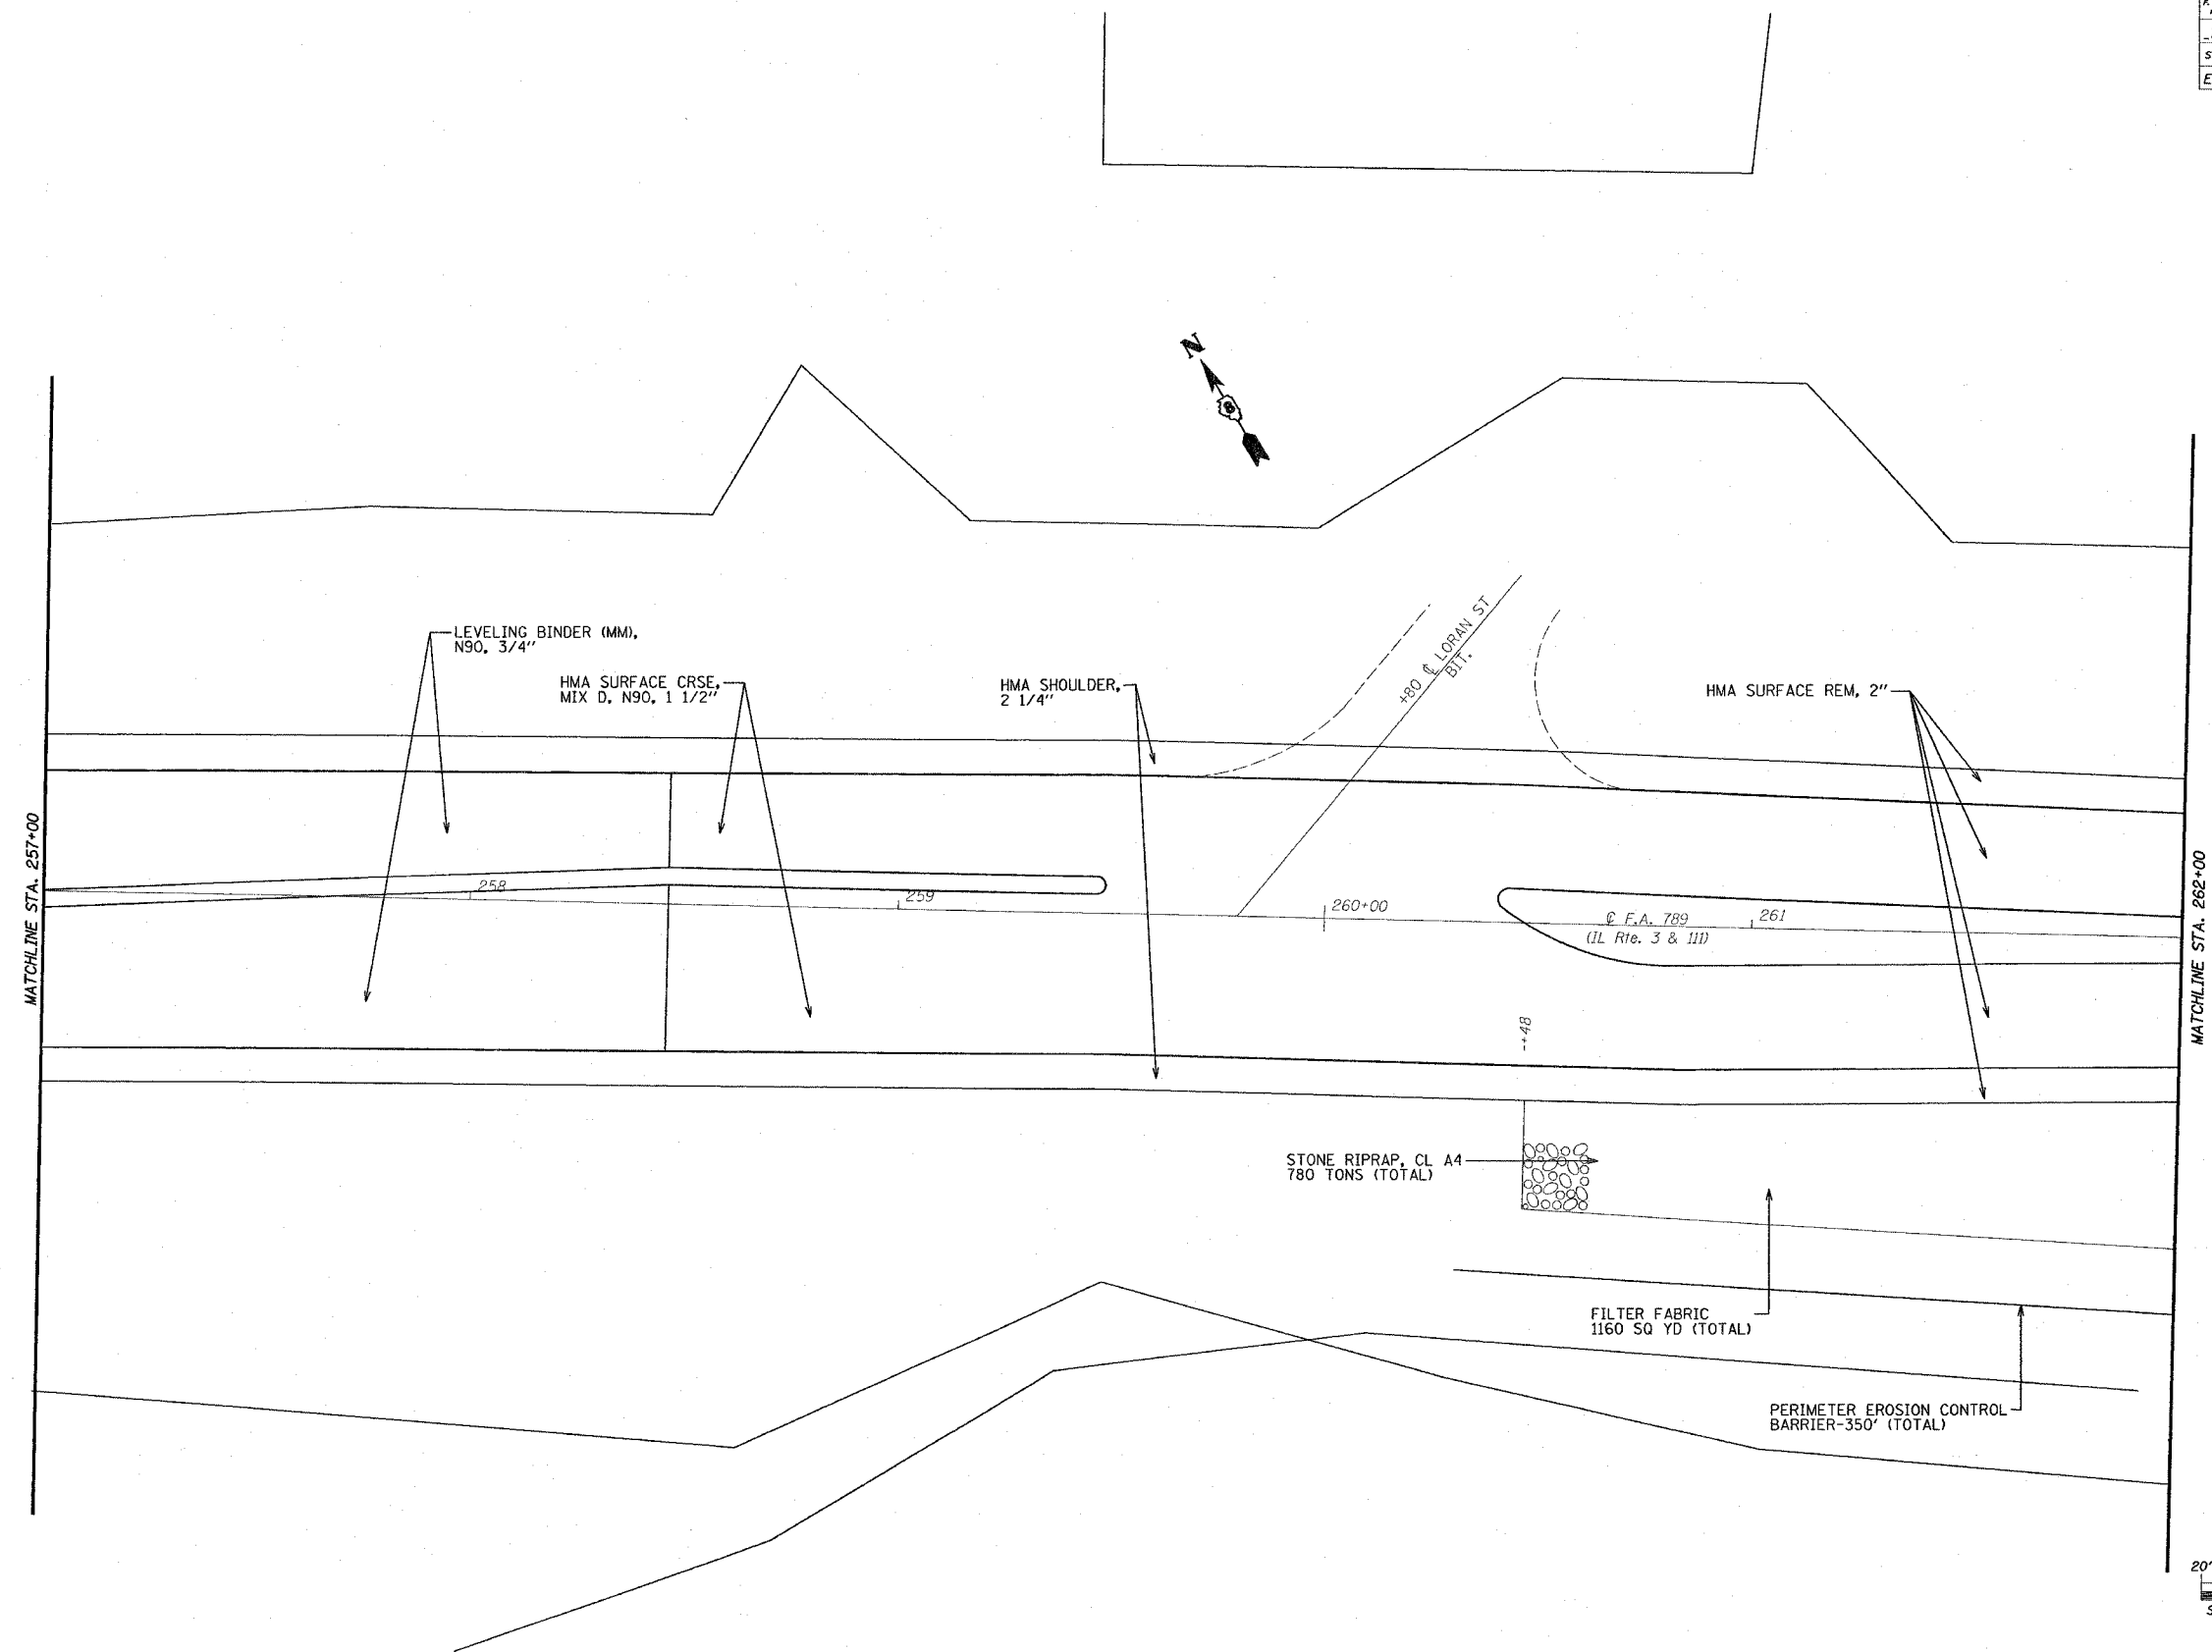

20' 0 20' 40'  
SCALE: 1" = 20'

ILLINOIS DEPARTMENT OF TRANSPORTATION  
**PLAN SHEETS**  
**LOCATION #3**  
F.A. 789 (IL RTE. 3 & 111)  
SECTION IRS-1  
MADISON COUNTY

PLOT DATE: 4/5/2007

4/5/2007  
 4/5/2007  
 4/5/2007  
 REF