
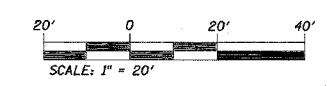


F.A.P. RYE	SECTION	COUNTY	TOTAL SHEETS	SHEET #
789	IRS-1	MADISON	26	15
STA. 0+00		TO STA. 5+00		
EXISTING CONDITIONS:				

PLAN	DATE
SUBMITTED	
APPROVED	
REVISIONS	
DATE	
BY	
CHKD	
DATE	
BY	
CHKD	
DATE	
BY	
CHKD	
DATE	

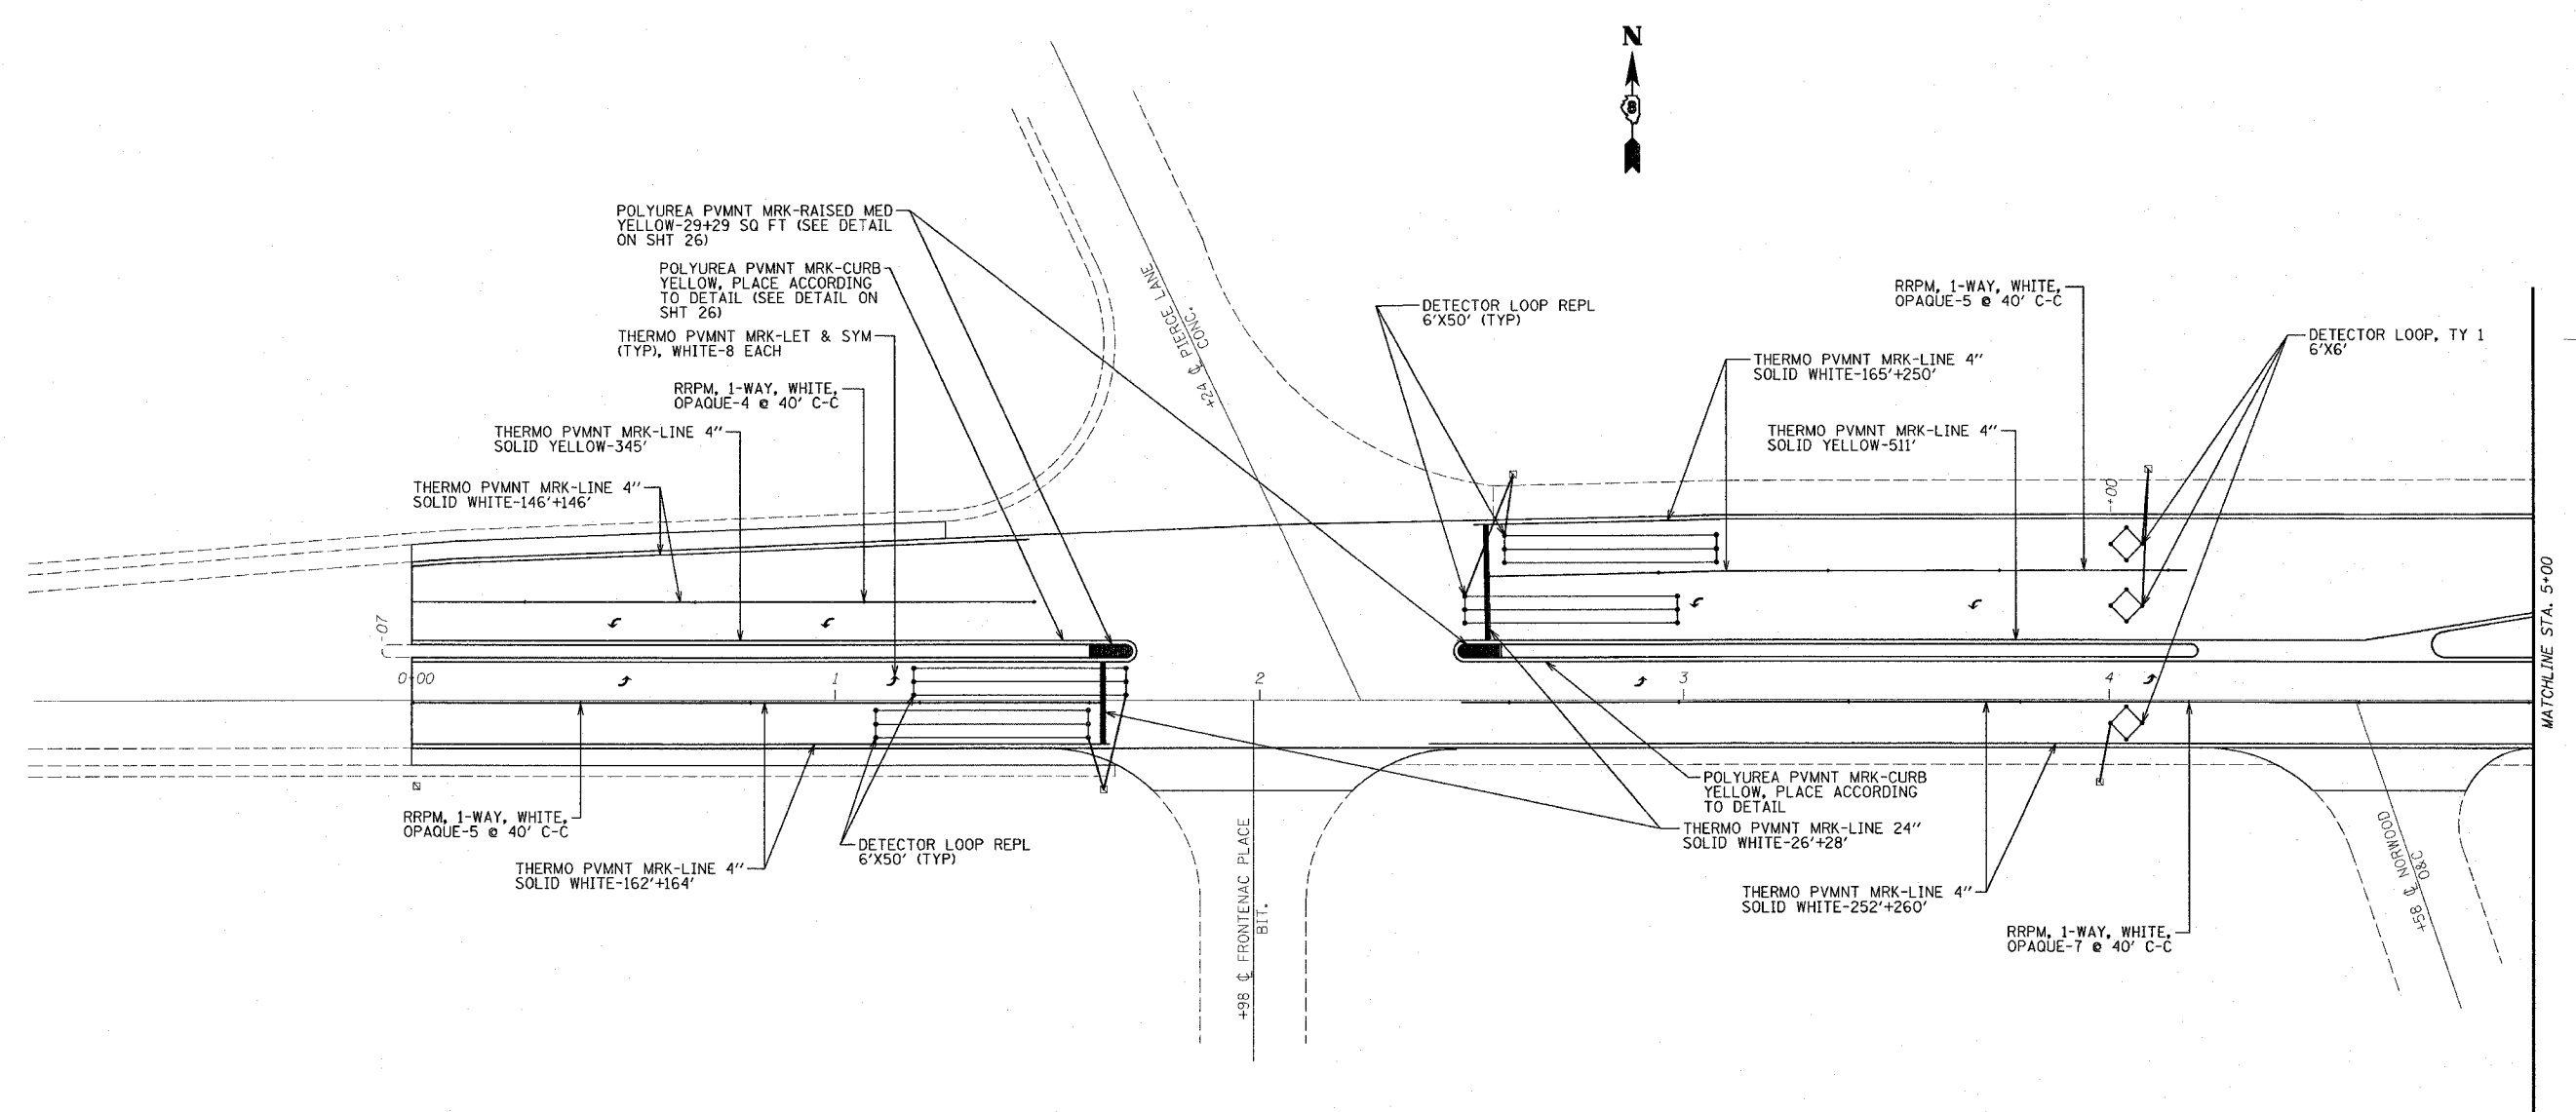

ILLINOIS DEPARTMENT OF TRANSPORTATION  
**PAVEMENT MARKING & ELECTRICAL LOCATION #1**  
 F.A. 789 (IL RTE. 3 & 111)  
 SECTION IRS-1  
 MADISON COUNTY

PLOT DATE: 4/5/2007

4/5/2007  
 4/5/2007  
 4/5/2007