
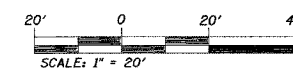


F.A.P. NO.	SECTION	COUNTY	TOTAL SHEETS	SHEET NO.
789	IRS-1	MADISON	26	20
STA. 134+00		TO STA. 136+36		
EXISTING CONDITIONS:				

PLAN	DATE
DESIGNED	
CHECKED	
IN CHARGE	
DATE	

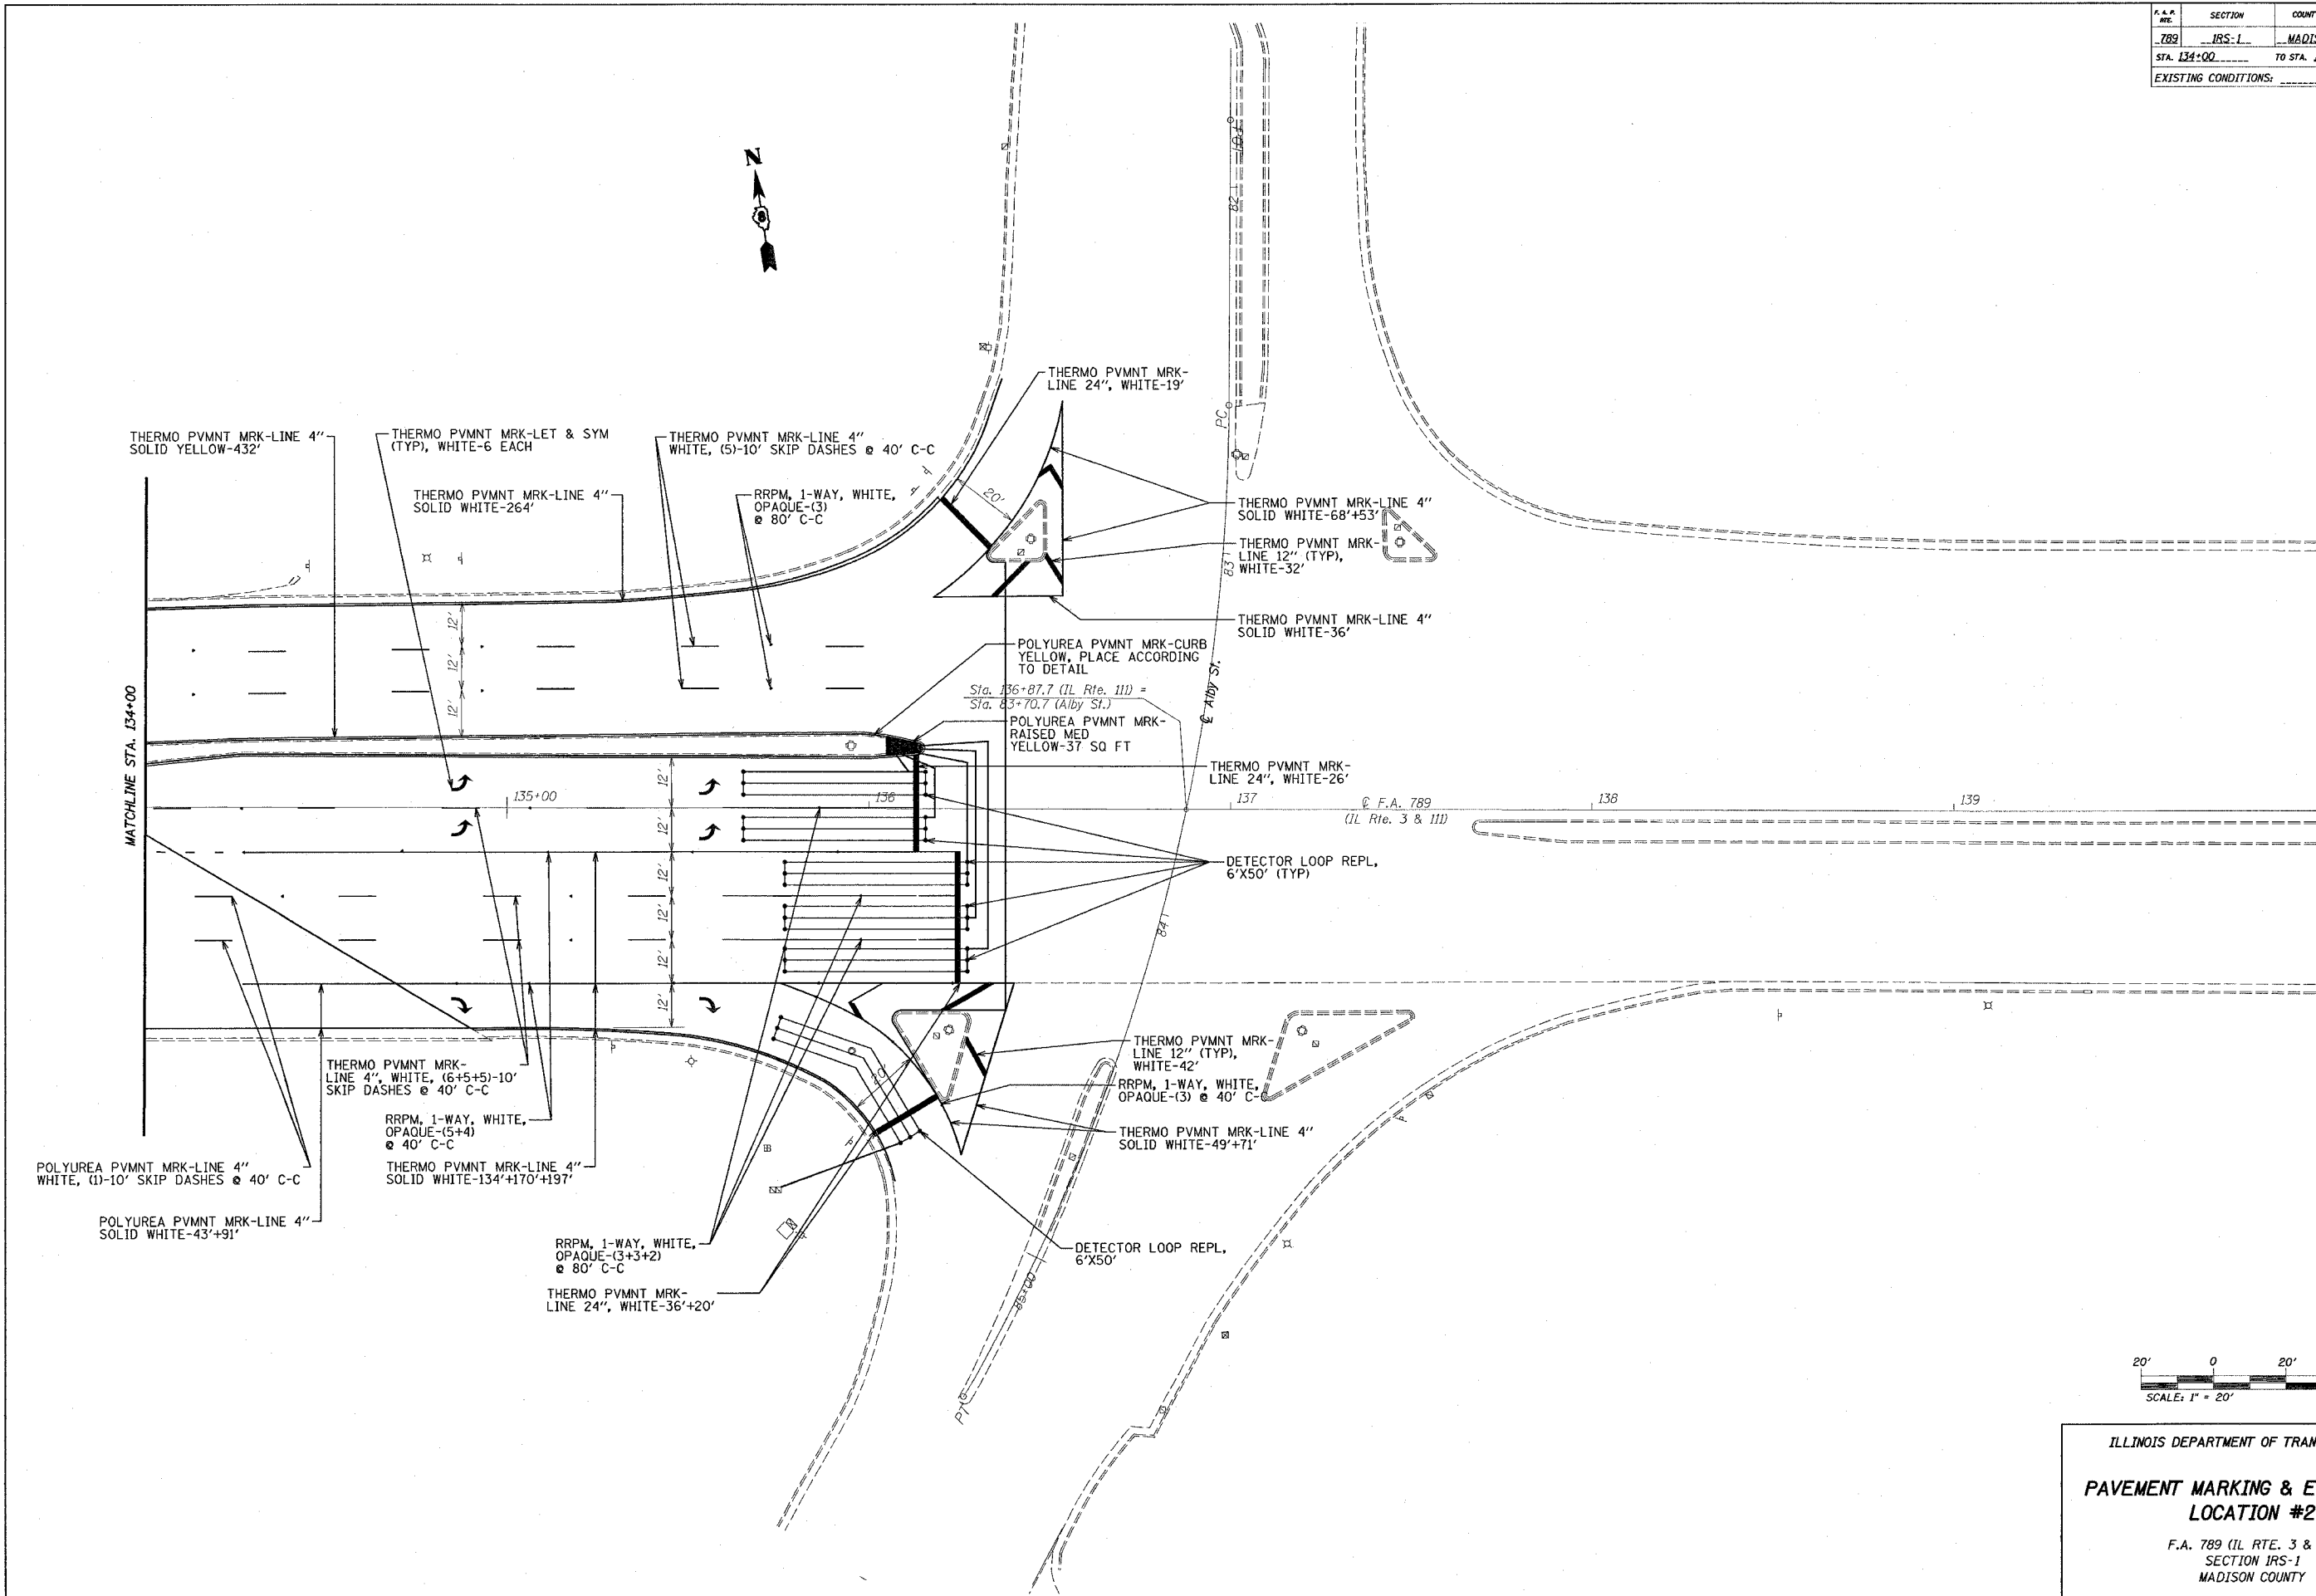

ILLINOIS DEPARTMENT OF TRANSPORTATION
PAVEMENT MARKING & ELECTRICAL LOCATION #2
 F.A. 789 (IL RTE. 3 & 111)
 SECTION IRS-1
 MADISON COUNTY

PLOT DATE: 4/5/2007

4/5/2007
 c:\projects\789\789\pavement\789.dwg
 REF