
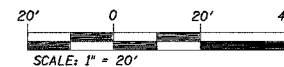


F.A.P. NO.	SECTION	COUNTY	TOTAL SHEETS	SHEET NO.
789	IRS-L	MADISON	26	22
STA. 257+00		TO STA. 262+00		
EXISTING CONDITIONS:				

DATE	BY	REVISION
		DESIGNED
		CHECKED
		IN CHARGE
		DATE

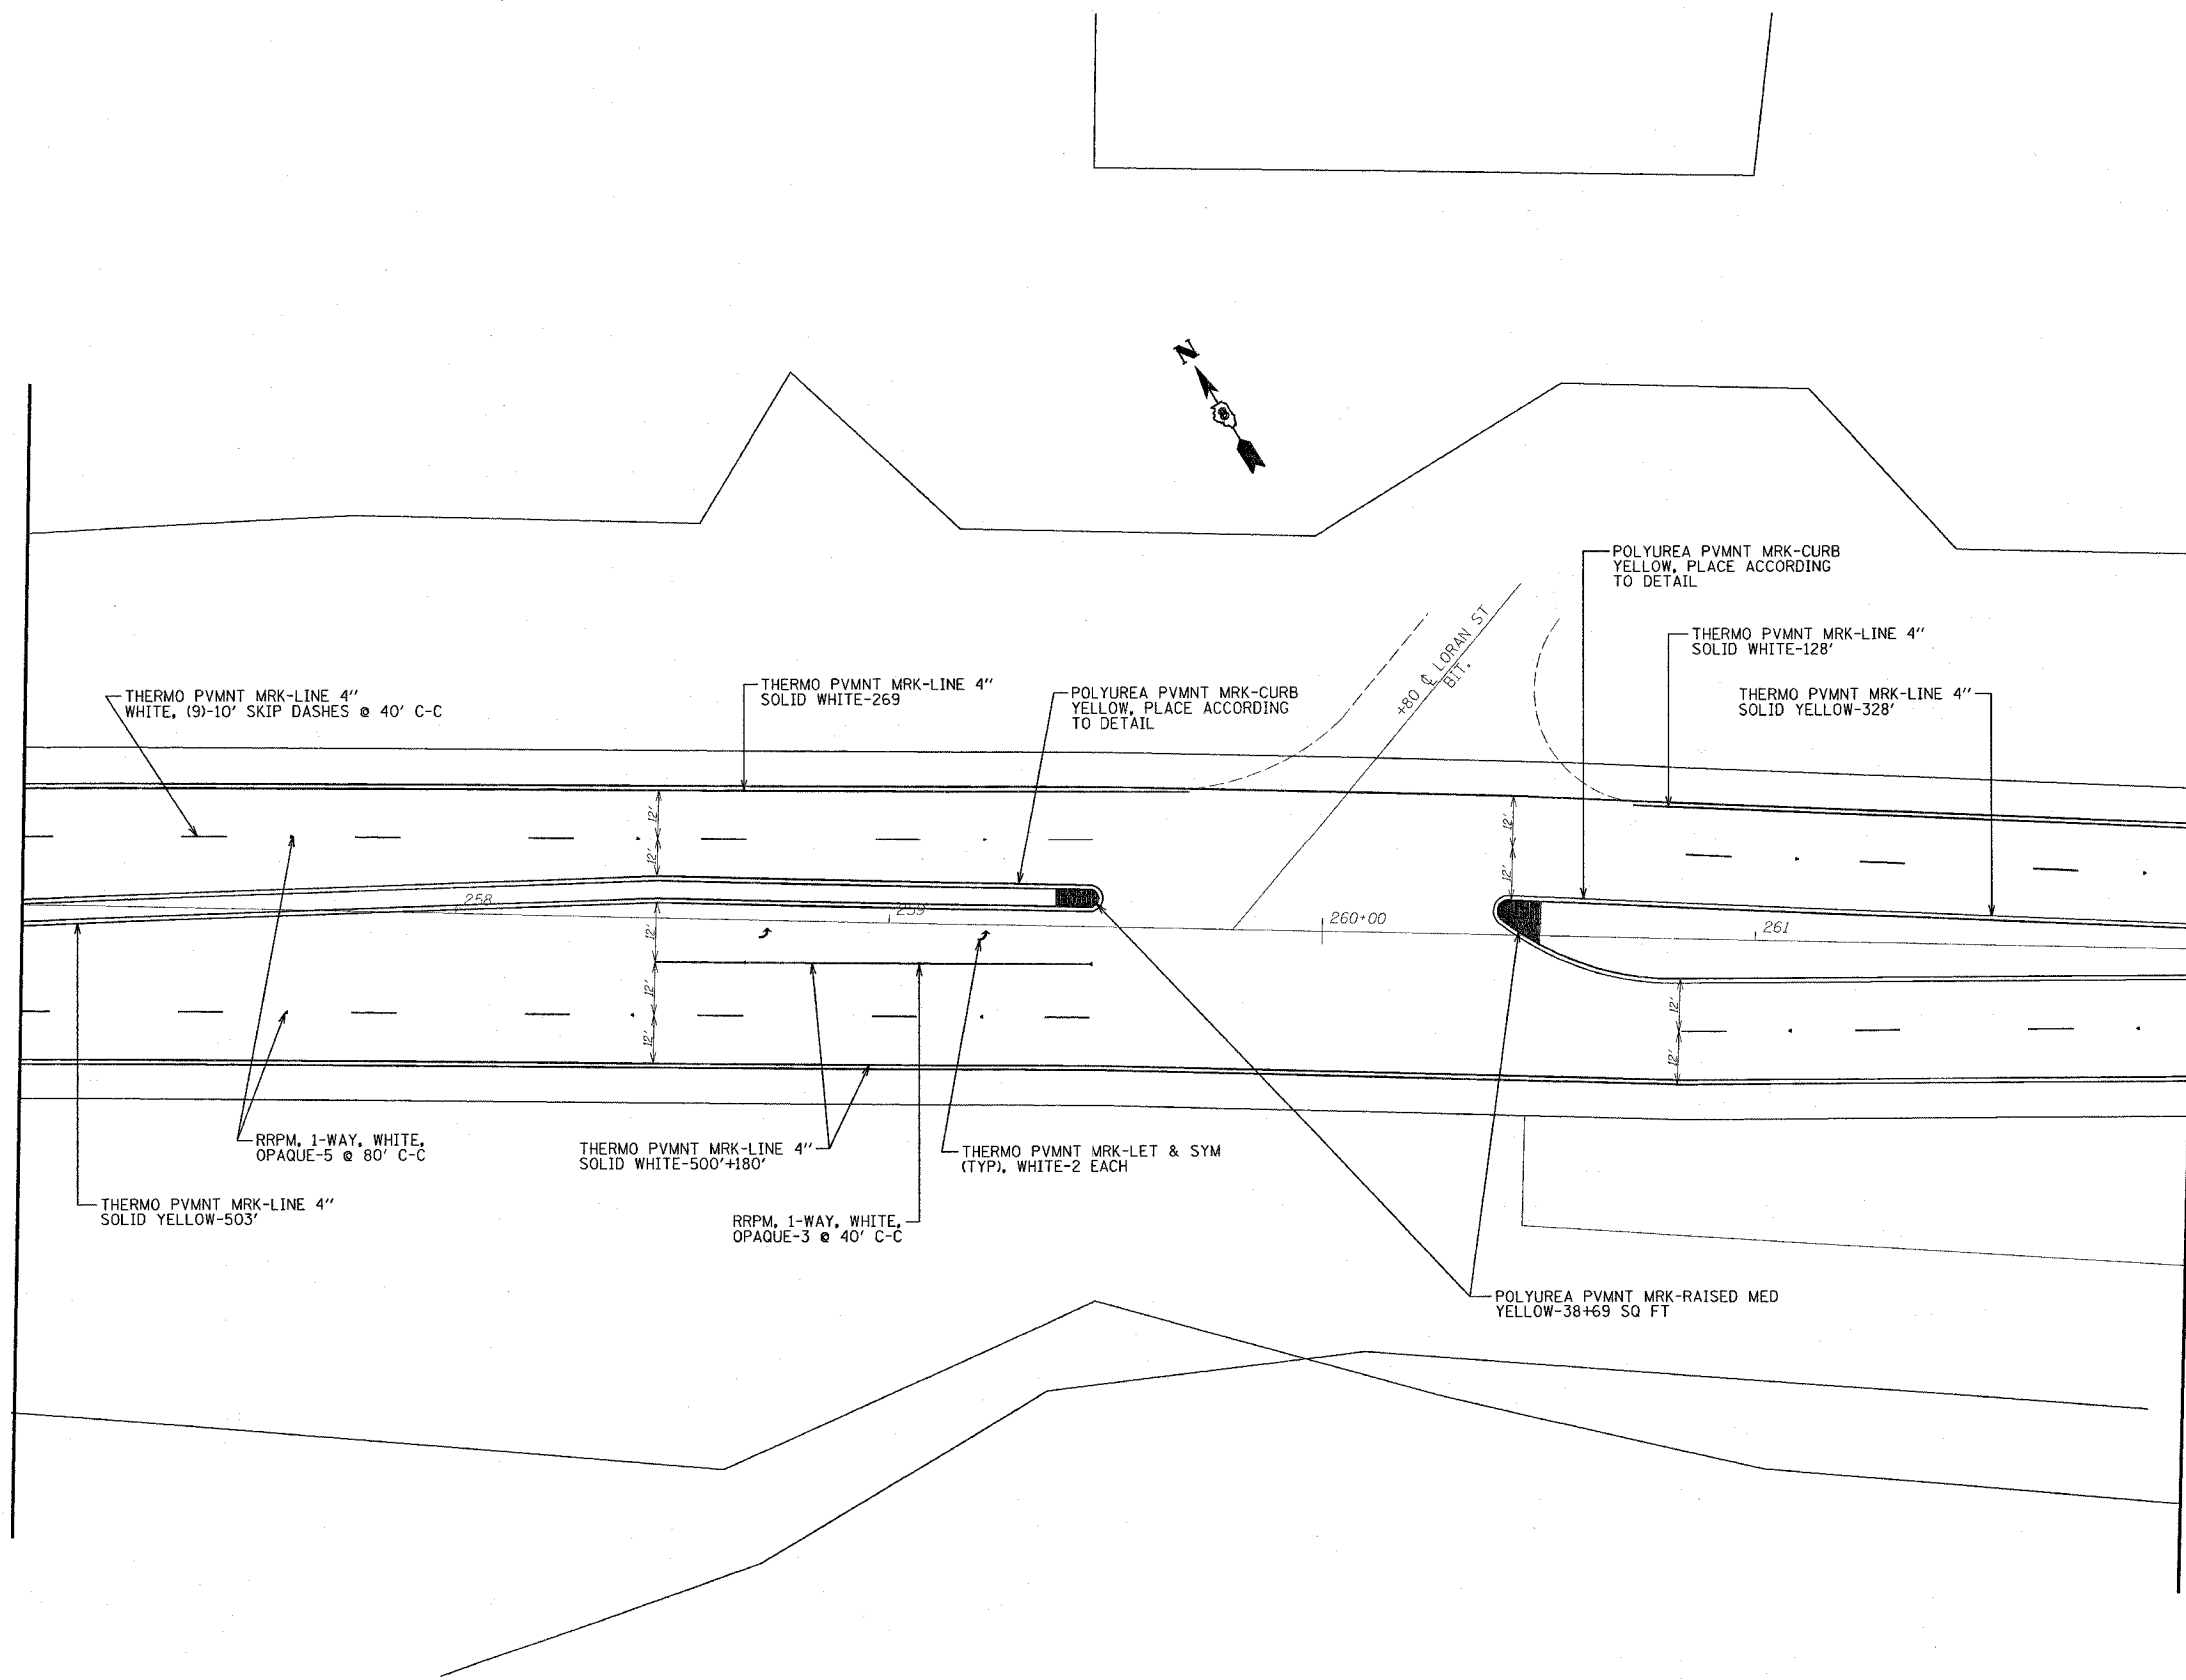

ILLINOIS DEPARTMENT OF TRANSPORTATION
**PAVEMENT MARKING & ELECTRICAL
LOCATION #3**
F.A. 789 (IL RTE. 3 & 111)
SECTION IRS-1
MADISON COUNTY

PLOT DATE: 4/5/2007

#DATE#
4/5/2007
C:\p\sect\789\001\plan\pvmnt\pvmnt03.dgn
"ICE"