
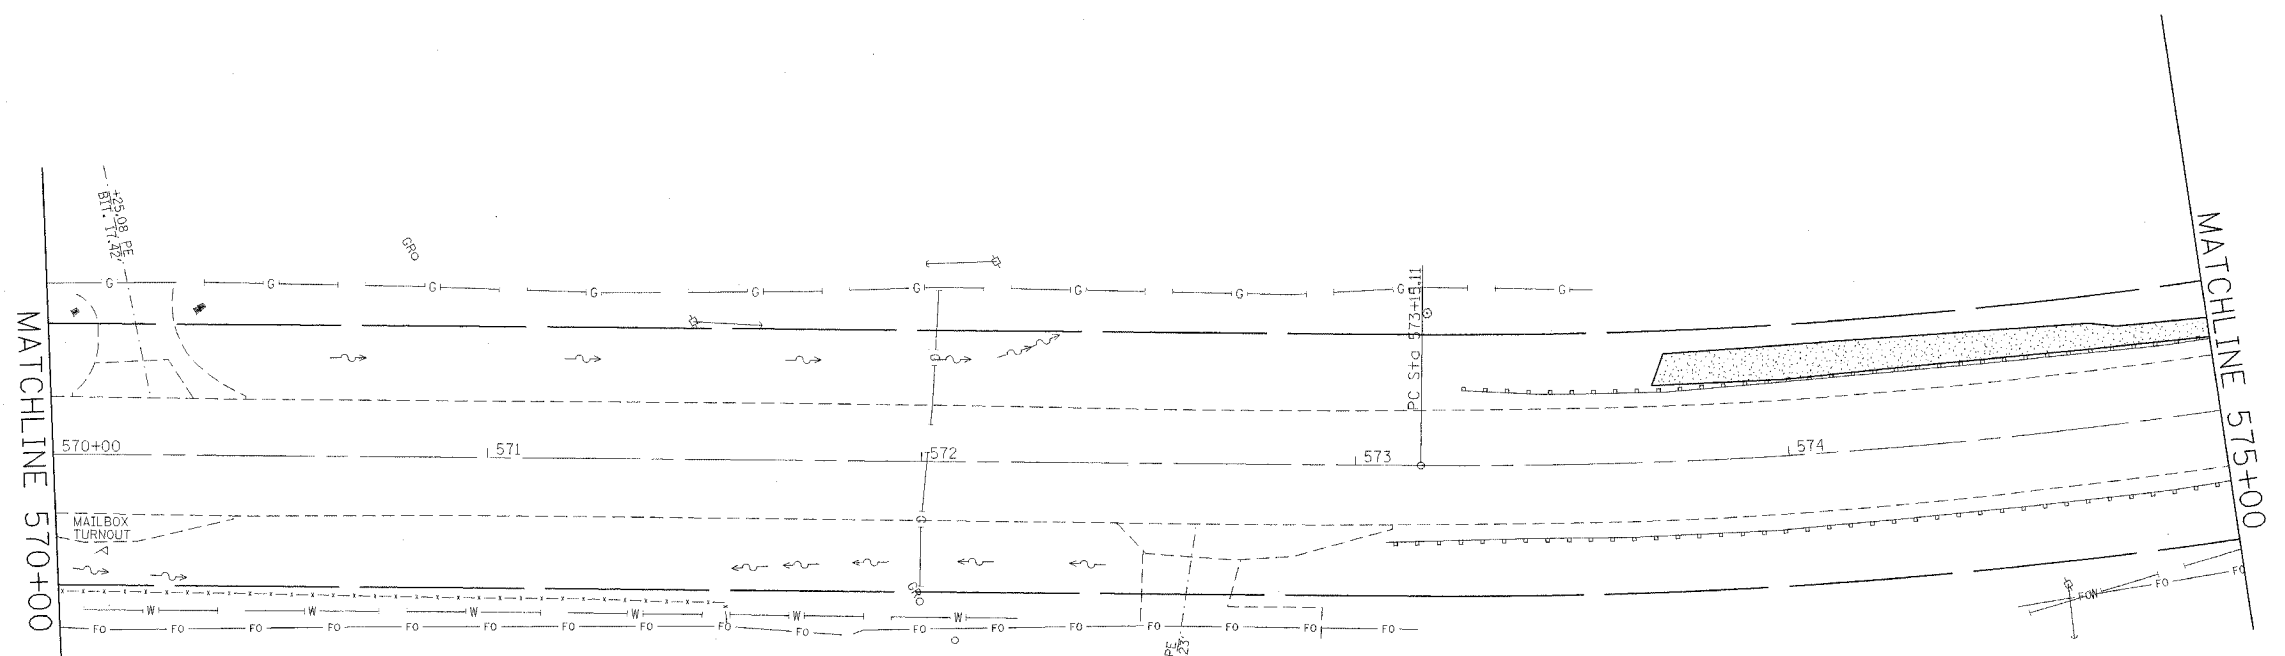


F.A. RTE.	SECTION	COUNTY	TOTAL SHEETS	SHEET NO.
*	**	***	14	4
STA. _____		TO STA. _____		
FED. ROAD DIST. NO. _____		ILLINOIS FED. AID PROJECT		
*...EAP_829_785_312				
**...DIST_8_FLASHING_BEACONS_2008-1				
***...MONROE_&_MADISON				

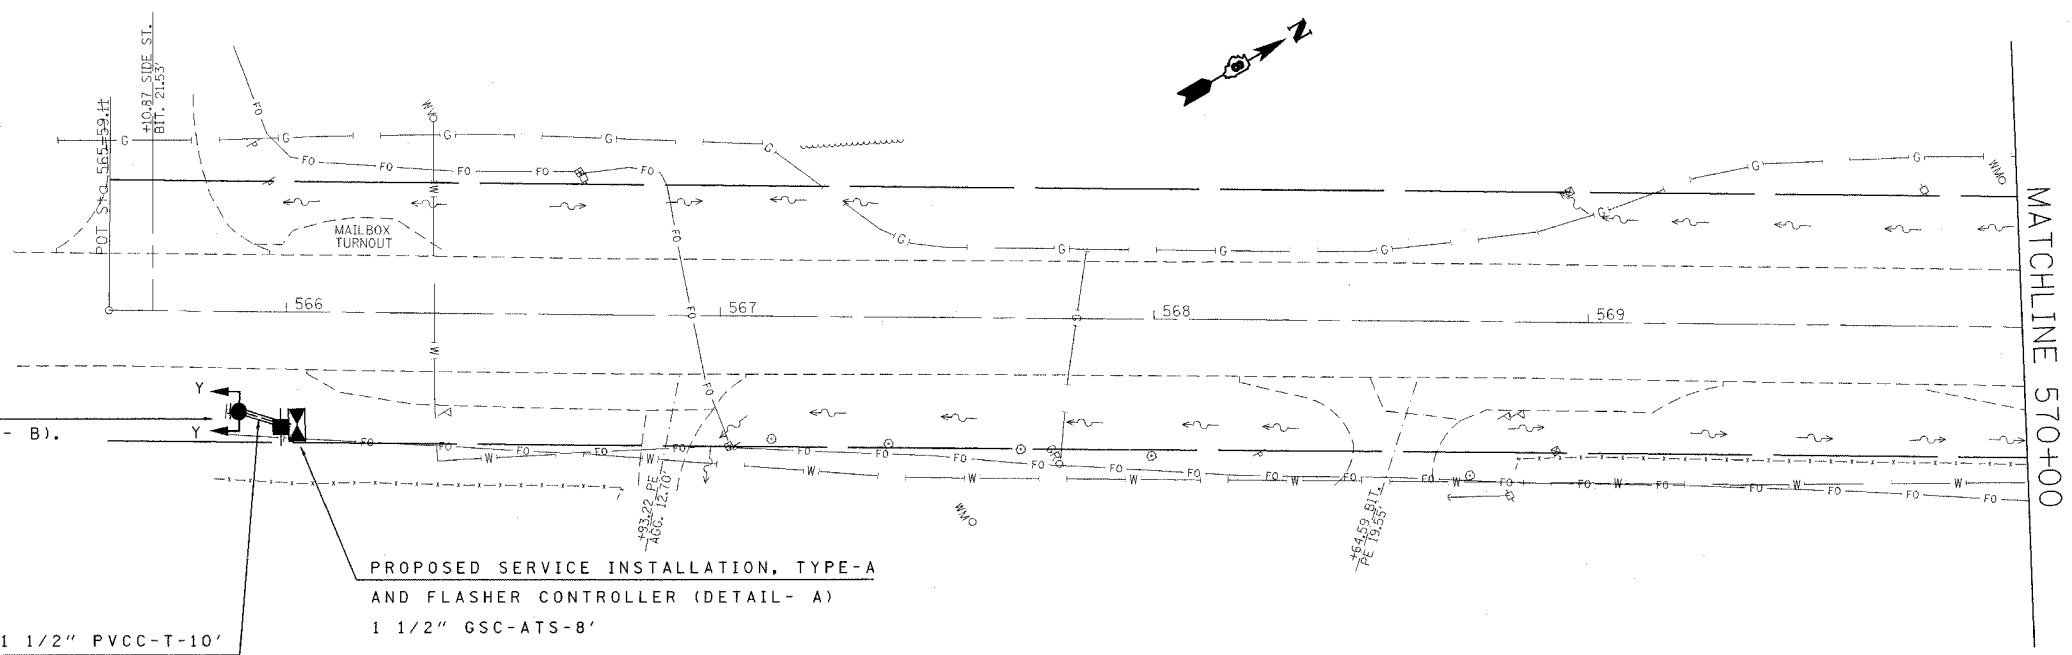

REVISIONS		ILLINOIS DEPARTMENT OF TRANSPORTATION	
NAME	DATE	PLAN VIEW - IL 156	
		FAP ROUTE 829 / 785 / 312	
		SECTION DIST. 8 FLASHING BEACONS 2008-1	
		COUNTY MONROE & MADISON	
		SCALE: VERT. _____	DRAWN BY _____
		DATE _____	CHECKED BY _____

PLOT DATE = 10/1/2007
 FILE NAME = c:\projects\110807\electrical\110807.dwg
 PLOTTER = HP DesignJet 5000
 PLOT SCALE = 1" = 20'
 REFERENCE = #REF#