



CONTRACT NO. 76B25

F.A.P. RTE.	SECTION	COUNTY	TOTAL SHEETS	SHEET NO.
*	**	***	14	9
STA.		TO STA.		
FED. ROAD DIST. NO.	ILLINOIS	FED. AID PROJECT		

- * FAP 829 / 785 / 312
- ** DIST. 8 FLASHING BEACONS 2008-1
- *** MONROE & MADISON

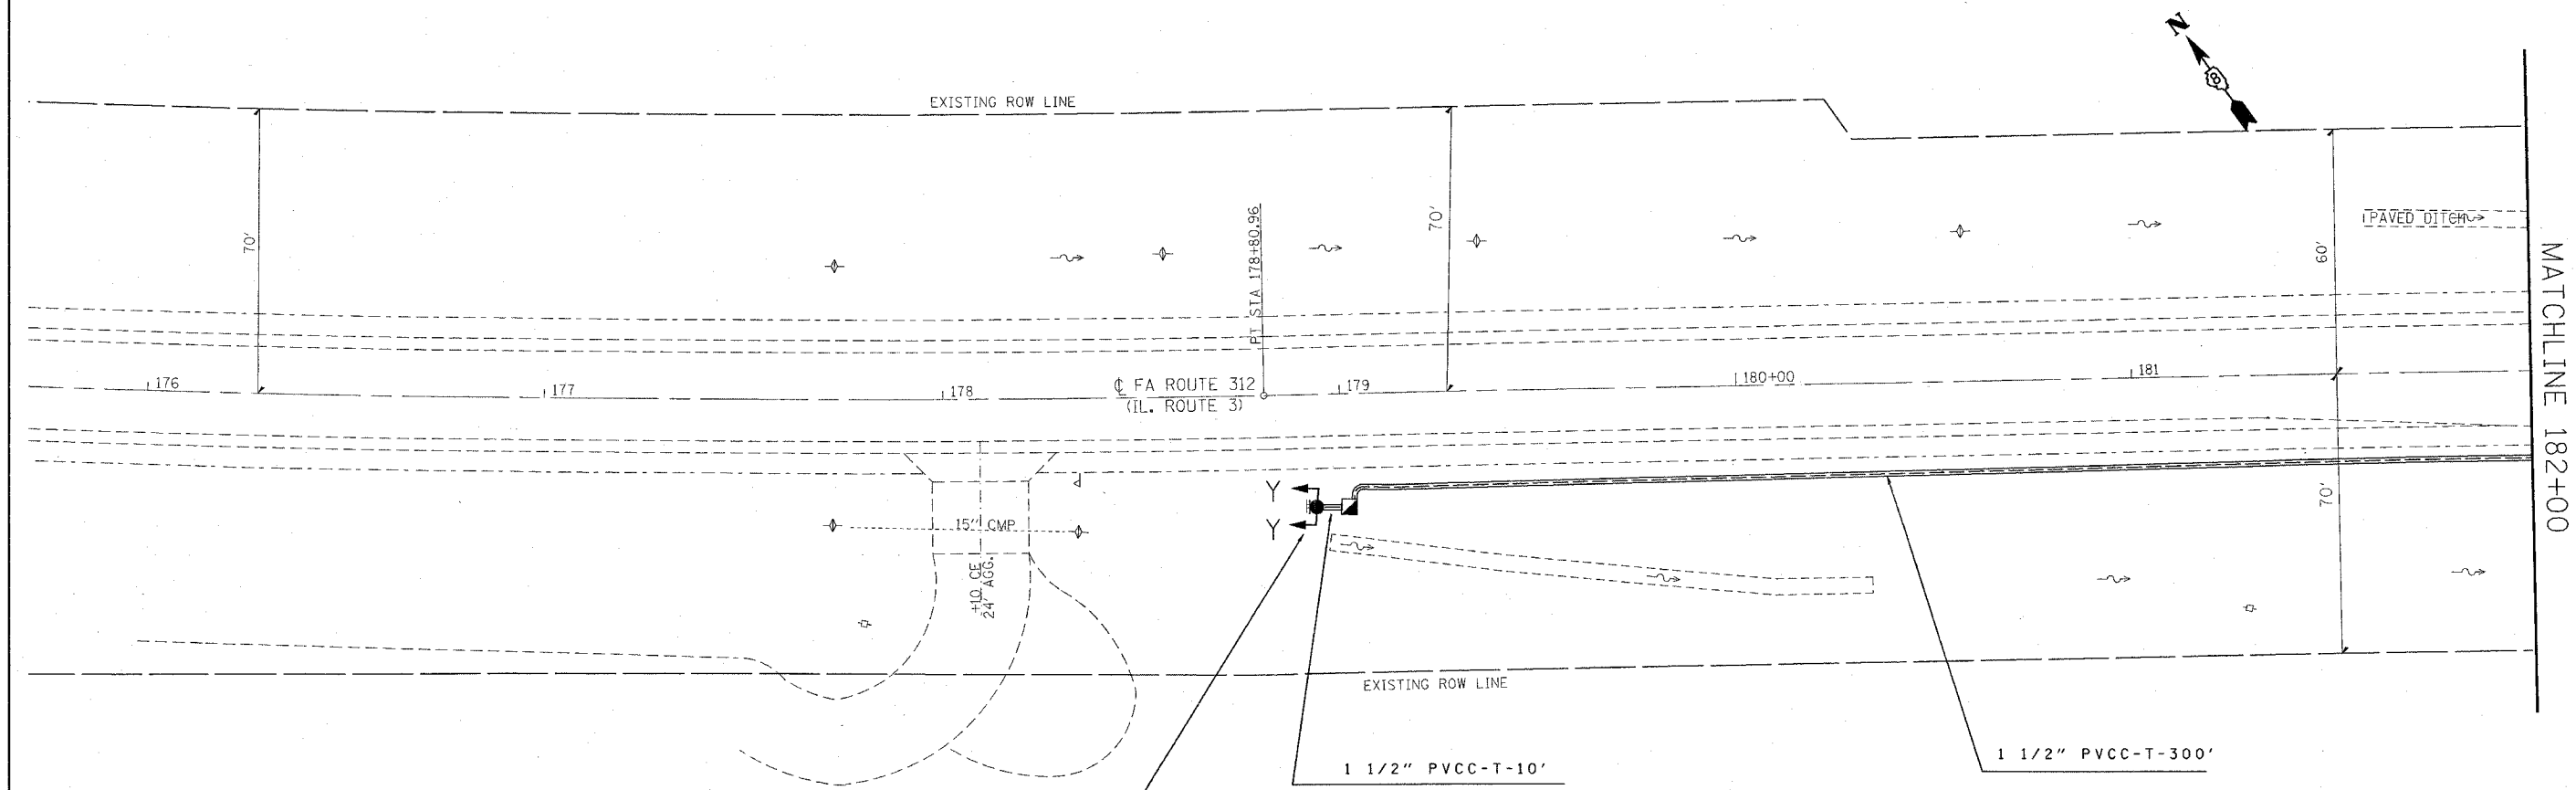

INSTALL YELLOW WIG-WAG FLASHING BEACONS ON PROPOSED TRAFFIC SIGNAL POST-16' (DETAIL- B).
 INSTALL NEW SIGN PANEL W2-2R AND STREET NAME SIGN "E" ON PROPOSED SIGNAL POST.
 REMOVE EXISTING SIGN PANEL ASSEMBLY-TYPE A

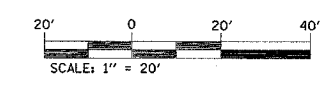

PLOT DATE = #DATE#
 FILE NAME = #FILE#
 REFERENCE = #REF#

REVISIONS	
NAME	DATE

ILLINOIS DEPARTMENT OF TRANSPORTATION
PLAN VIEW - IL 3
 FAP ROUTE 829 / 785 / 312
 SECTION DIST. 8 FLASHING BEACONS 2008-1
 COUNTY MONROE & MADISON
 SCALE: VERT. DATE
 HORIZ. CHECKED BY
 DRAWN BY