
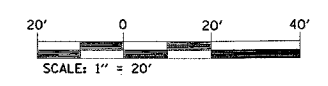
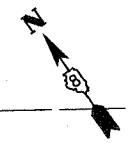


F.A. RTE.	SECTION	COUNTY	TOTAL SHEETS	SHEET NO.
*	**	***	14	12
STA.		TO STA.		
FED. ROAD DIST. NO.	ILLINOIS	FED. AID PROJECT		

- * FAP 829 / 785 / 312
- ** DIST. 8 FLASHING BEACONS 2008-1
- *** MONROE & MADISON

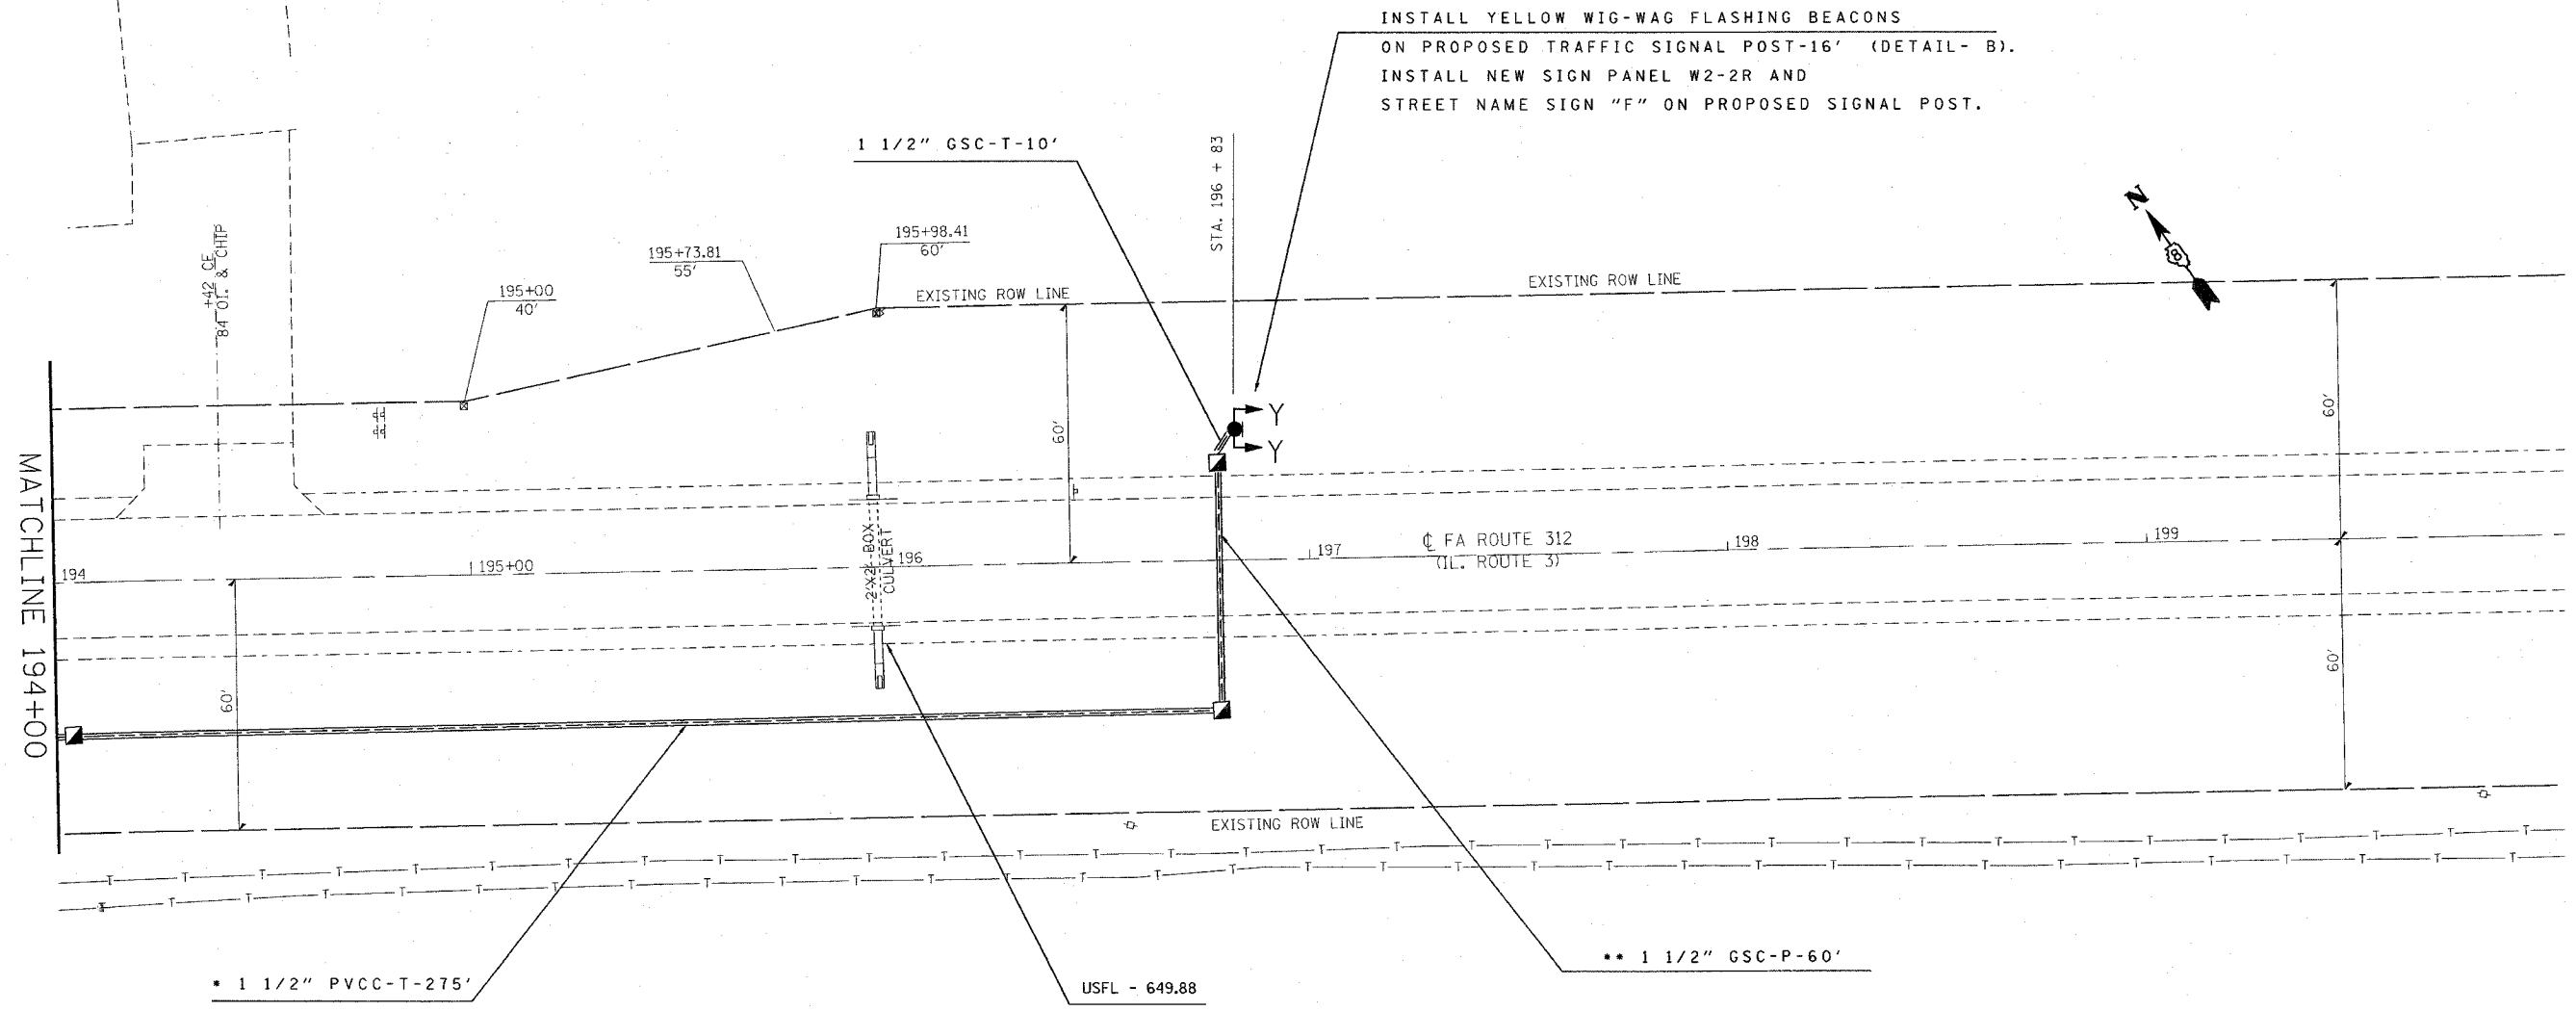

PLOT DATE = #DAYS
FILE NAME = #FILES
PLOT SCALE = #SCALE
REFERENCE = #REFS

- * INSTALL CONDUITS ON BACK SLOPE OF THE DITCH.
- ** BOTTOM OF DITCH ELEVATION FROM MICROFILM IS 649.73. WHILE CROSSING THE DITCH, INSTALL CONDUIT 24" BELOW THE ABOVE ELEVATION OR EXISTING DITCH FLOW LINE ELEVATION, WHICHEVER IS LESS.

REVISIONS	
NAME	DATE

ILLINOIS DEPARTMENT OF TRANSPORTATION

PLAN VIEW - IL 3

FAP ROUTE 829 / 785 / 312

SECTION DIST. 8 FLASHING BEACONS 2008-1

COUNTY MONROE & MADISON

SCALE: VERT. _____
HORIZ. _____

DATE _____ DRAWN BY _____
CHECKED BY _____