



ROUTE NO. F.A.P. 776	SECTION (116BR-1, BR-2, BR-3)B-1	COUNTY HAMILTON	SHEET 140	SHEET 11
FED. ROAD DIST. NO.		ILLINOIS	FED. AID PROJECT	

BUTT JOINT

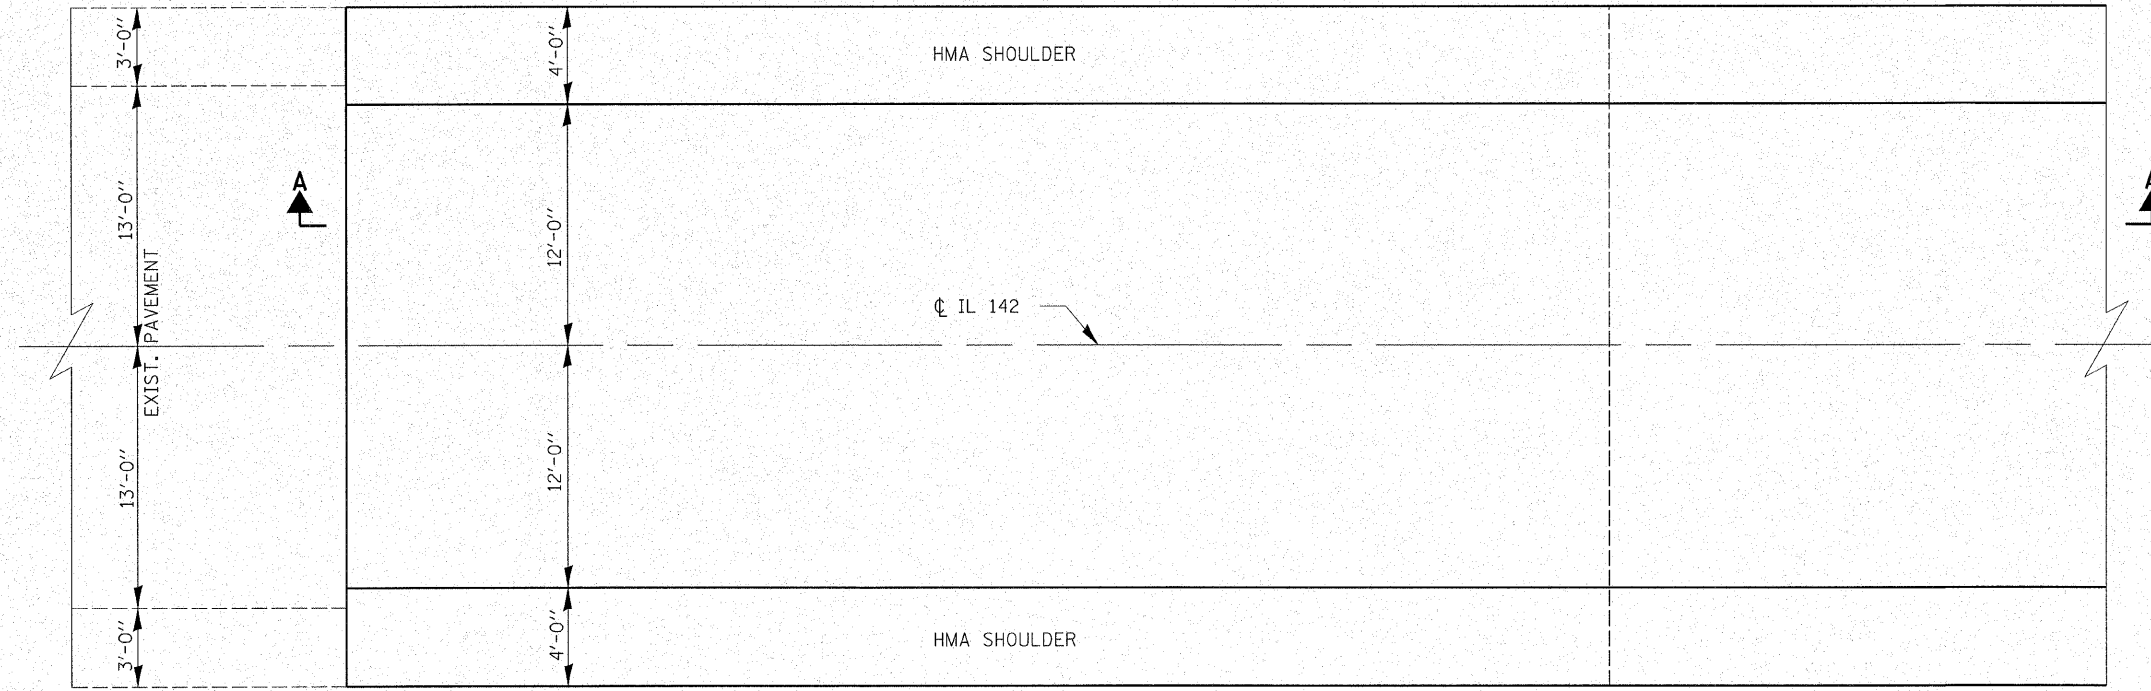

LEGEND

- ① EXISTING BITUMINOUS RESURFACING (2 1/2")
- ② EXISTING 18' WIDE CONCRETE PAVEMENT (9"-6"-9")
- ③ EXISTING CONCRETE BASE COURSE WIDENING (9")
- ④ EXISTING AGGREGATE SHOULDER
- ⑤ HOT-MIX ASPHALT SURFACE COURSE, MIX "C", N90 (1 1/2" THICKNESS-MIN)
- ⑥ LEVELING BINDER (MACHINE METHOD), N90 (3/4" MIN)
- ⑦ HOT-MIX ASPHALT BINDER COURSE, IL-19, N90 (1 1/2")
- ⑧ HOT-MIX ASPHALT BASE COURSE 1 1/2"
- ⑨ BITUMINOUS MATERIALS (PRIME COAT)
- ⑩ AGGREGATE (PRIME COAT)
- ⑪ HOT-MIX ASPHALT SURFACE REMOVAL - BUTT JOINT
- ⑫ BRIDGE APPROACH PAVEMENT
- ⑬ SEE STANDARD 420401 FOR SUB-BASE GRANULAR MATERIAL INCLUDED IN THE COST OF BRIDGE APPROACH PAVEMENT
- ⑭ EMBANKMENT
- ⑮ STEEL PLATE BEAM GUARDRAIL
- ⑯ HOT-MIX ASPHALT SHOULDERS (6")
- ⑰ TRAFFIC BARRIER TERMINAL TYPE 6
- ⑱ GRANULAR EMBANKMENT SPECIAL (12 1/2")
- ⑲ IMPACT ATTENUATORS (FULLY REDIRECTIVE, TEST LEVEL 3, NARROW)
- ⑳ STRIP REFLECTIVE CRACK CONTROL

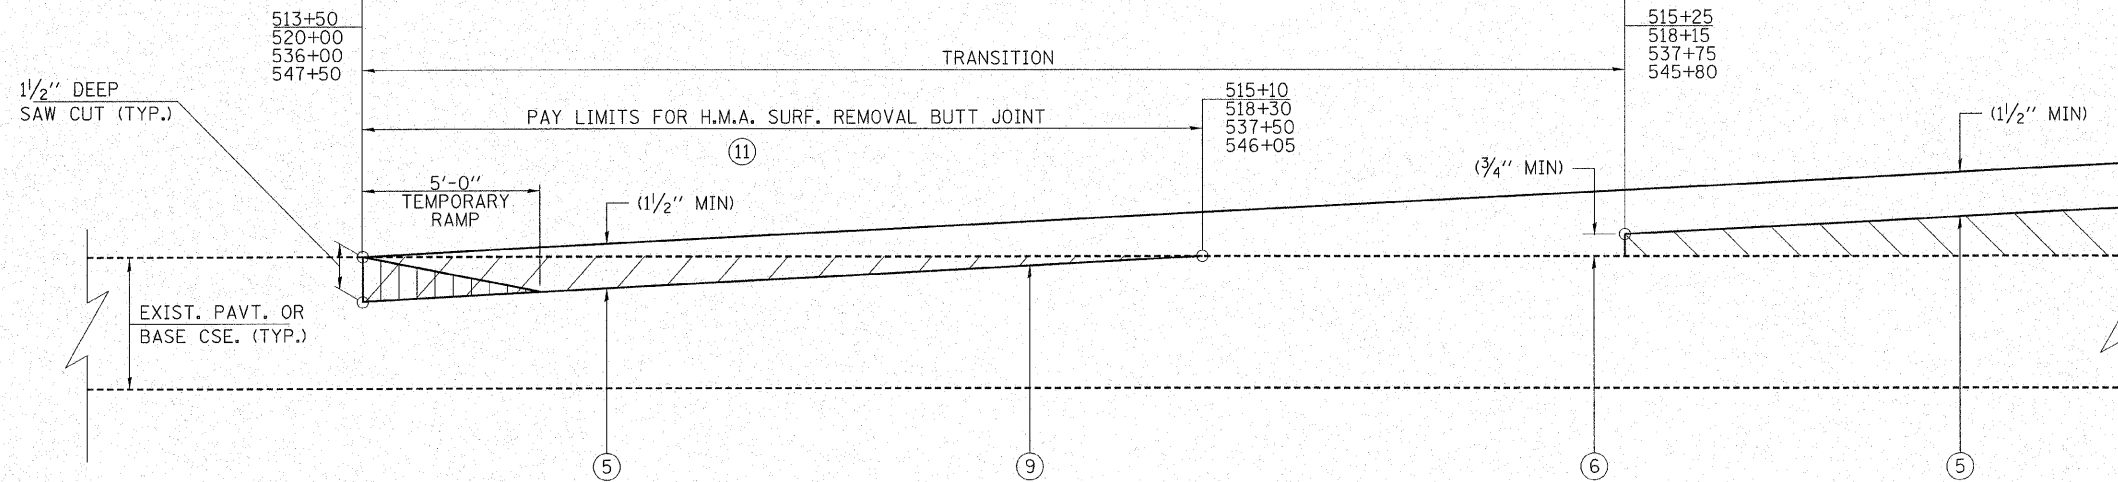

SECTION A-A

PLOT DATE 1/10/26/2007 FILE NAME = 41021-ah-miscellaneous.dgn

HAMPTON, LENZINI & RENWICK, INC.
CIVIL & STRUCTURAL ENGINEERS

3085 STEVENSON DRIVE, SUITE 201
SPRINGFIELD, ILLINOIS 62703
(217) 546-3400

ELGIN • SPRINGFIELD

PROJECT NUMBER: 12-41-0021-1 DATE: 07/16/07
DESIGNED: L.P.S. CHECKED: S.W.M. DRAWN: W.J.S.

MISCELLANEOUS DETAILS

F.A.P. ROUTE 776 (IL 142)

SECTION (116BR-1, BR-2, BR-3)B-1

HAMILTON COUNTY