
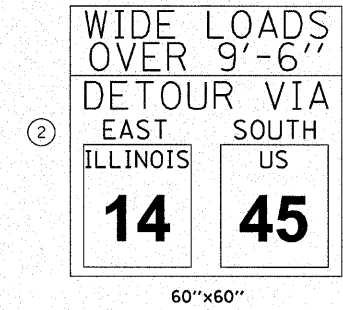
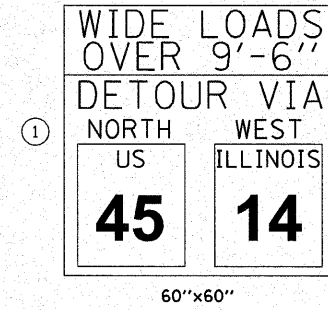


ROUTE NO.	SECTION	COUNTY	TOTAL SHEETS	SHEET NO.
F.A.P. 776	(116BR-1, BR-2, BR-3)B-1	HAMILTON	140	12
FED. ROAD DIST. NO.		ILLINOIS	FED. AID PROJECT	

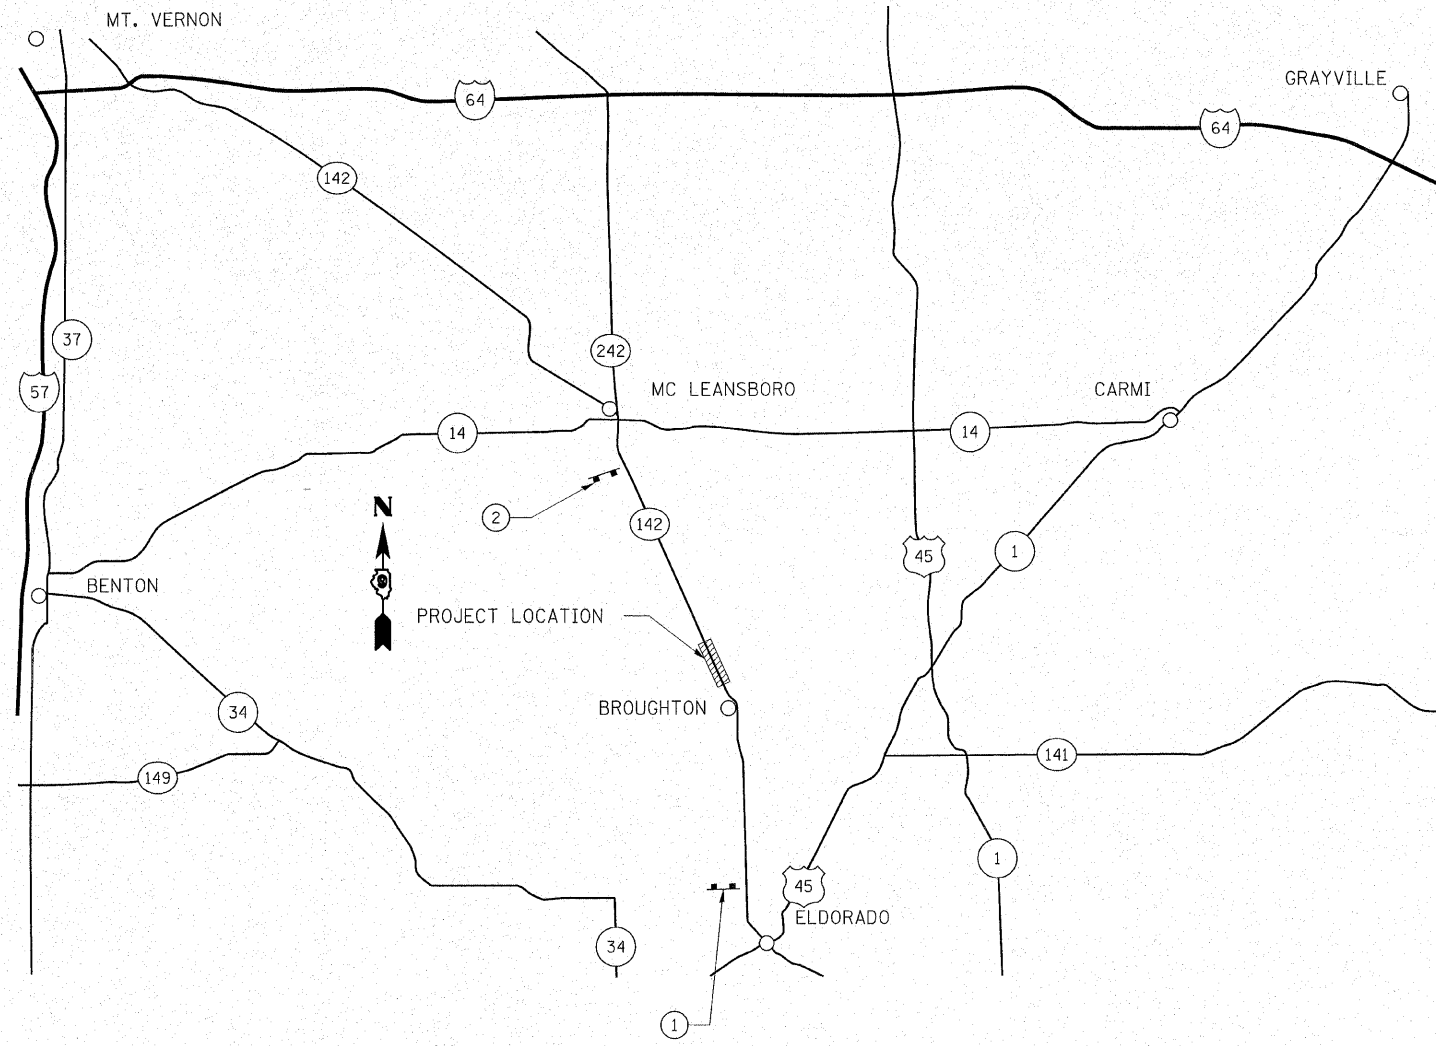

**DETOUR NOTES:**

1. THE CONTRACTOR SHALL ERECT THE SIGN AT THE LOCATION DIRECTED BY THE RESIDENT ENGINEER. ALL SIGNS SHALL BE POST MOUNTED.
2. THE ABOVE NOTED WORK, INCLUDING SIGN POSTS HARDWARE AND LABOR SHALL BE INCLUDED IN THE CONTRACT UNIT PRICE EACH. FOR FOR TRAFFIC CONTROL AND PROTECTION STD 701321 AND NO OTHER COMPENSATION SHALL BE ALLOWED.
3. THE RESIDENT ENGINEER SHALL GIVE I.D.O.T. BUREAU OF OPERATIONS PERMIT SECTION TWO WEEKS NOTICE BEFORE IMPLEMENTING ANY LANE WIDTH RESTRICTIONS.

PLOT DATE : 10/26/2007 FILE NAME = 41021-ahh-signing.dgn

**HAMPTON, LENZINI & RENWICK, INC.**  
CIVIL & STRUCTURAL ENGINEERS

**HLR**

3085 STEVENSON DRIVE, SUITE 201  
SPRINGFIELD, ILLINOIS 62703  
(217) 546-3400

ELGIN • SPRINGFIELD

PROJECT NUMBER: 12-41-0021-1      DATE: 10/17/07  
DESIGNED: L.F.S      CHECKED: S.W.M.      DRAWN: TWK

**DETOUR SIGNING**

**F.A.P. ROUTE 776 (IL 142)**

**SECTION (116BR-1, BR-2, BR-3)B-1**

**HAMILTON COUNTY**