

STATE OF ILLINOIS  
DEPARTMENT OF TRANSPORTATION

ROUTE NO. F.A.P. 776	SECTION (116BR-1) -1B-1	COUNTY HAMILTON	SUBSECTIONS 140	SHEET 29	SHEET NO. 10 25 SHEETS
FED. ROAD DIST. NO. 7		ILLINOIS	FED. AID PROJECT		

Contract #78006

**EAST CURB LINE**

Location	Station	Offset	Theoretical Grade Elevations	Theoretical Grade Elevations Adjusted For Dead Load Deflection
Bk. S. Abutment.	517+44.71	-16.000	373.149	
A	517+54.71	-16.000	373.097	
B	517+64.71	-16.000	373.038	
End of S. Approach Pvmt.	517+74.71	-16.000	372.971	

**EAST EDGE OF PAVEMENT**

Location	Station	Offset	Theoretical Grade Elevations	Theoretical Grade Elevations Adjusted For Dead Load Deflection
Bk. S. Abutment.	517+42.97	-12.000	373.241	
A	517+52.97	-12.000	373.190	
B	517+62.97	-12.000	373.132	
End of S. Approach Pvmt.	517+72.97	-12.000	373.067	

**☉ ROADWAY & P.G.**


Location	Station	Offset	Theoretical Grade Elevations	Theoretical Grade Elevations Adjusted For Dead Load Deflection
Bk. S. Abutment.	517+37.75	0.000	373.452	
A	517+47.75	0.000	373.405	
B	517+57.75	0.000	373.350	
End of S. Approach Pvmt.	517+67.75	0.000	373.289	

**WEST EDGE OF PAVEMENT**

Location	Station	Offset	Theoretical Grade Elevations	Theoretical Grade Elevations Adjusted For Dead Load Deflection
Bk. S. Abutment.	517+32.53	12.000	373.287	
A	517+42.53	12.000	373.243	
B	517+52.53	12.000	373.192	
End of S. Approach Pvmt.	517+62.53	12.000	373.134	

**WEST CURB LINE**

Location	Station	Offset	Theoretical Grade Elevations	Theoretical Grade Elevations Adjusted For Dead Load Deflection
Bk. S. Abutment.	517+30.79	16.000	373.210	
A	517+40.79	16.000	373.168	
B	517+50.79	16.000	373.118	
End of S. Approach Pvmt.	517+60.79	16.000	373.062	

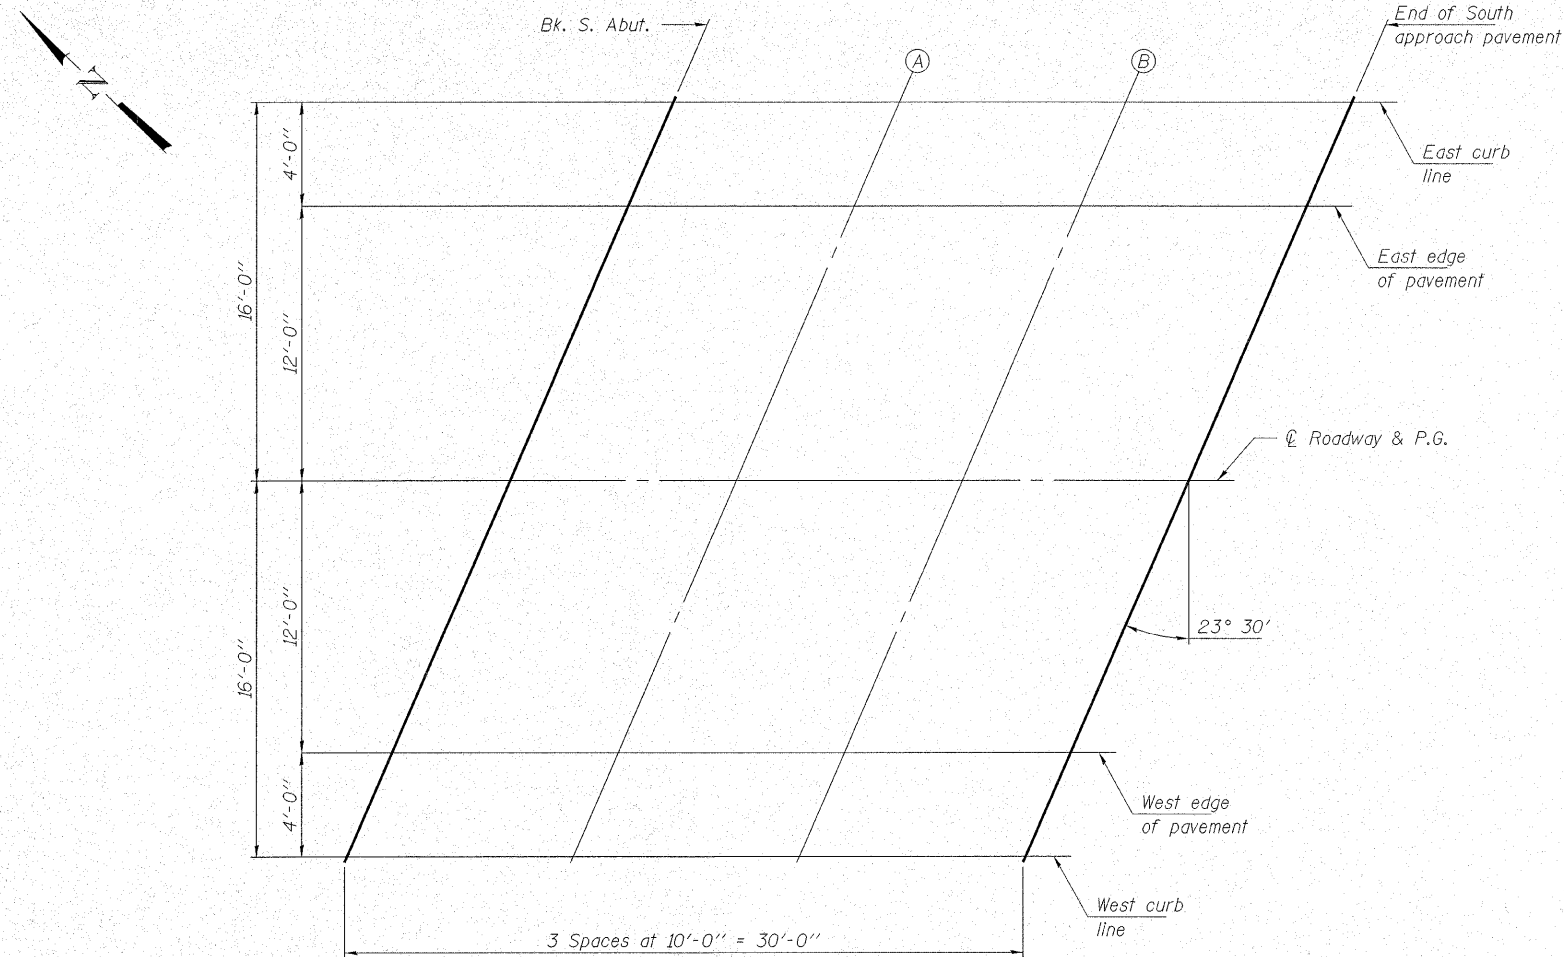

**PLAN**

PLOT DATE : 10/26/2007 FILE NAME = 0530051-78006-41021br.dgn

**HAMPTON, LENZINI & RENWICK, INC.**  
CIVIL & STRUCTURAL ENGINEERS  
LAND SURVEYORS

3085 STEVENSON DRIVE, SUITE 201  
SPRINGFIELD, ILLINOIS 62703  
(217) 546-3400

ELGIN • SPRINGFIELD

PROJECT NUMBER: 12-41-0021-1 DATE: 10/25/07  
DESIGNED: P.L. CHECKED: S.W.M. DRAWN: D.T.M.

**TOP OF SOUTH APPROACH  
SLAB ELEVATIONS**  
IL ROUTE 142 OVER CONTRARY CREEK  
F.A.P. ROUTE 776 - SECTION (116BR-1B-1  
HAMILTON COUNTY  
STRUCTURE NO. 033-0050 / STATION 516+75