



STATE OF ILLINOIS
DEPARTMENT OF TRANSPORTATION

ROUTE NO.	SECTION	COUNTY	STATION	SHEET	SHEET NO. 11 25 SHEETS
F.A.P. 776	(116BR-1)B-1	HAMILTON	140	30	
FED. ROAD DIST. NO. 7		ILLINOIS	FED. AID PROJECT		

Contract #78006

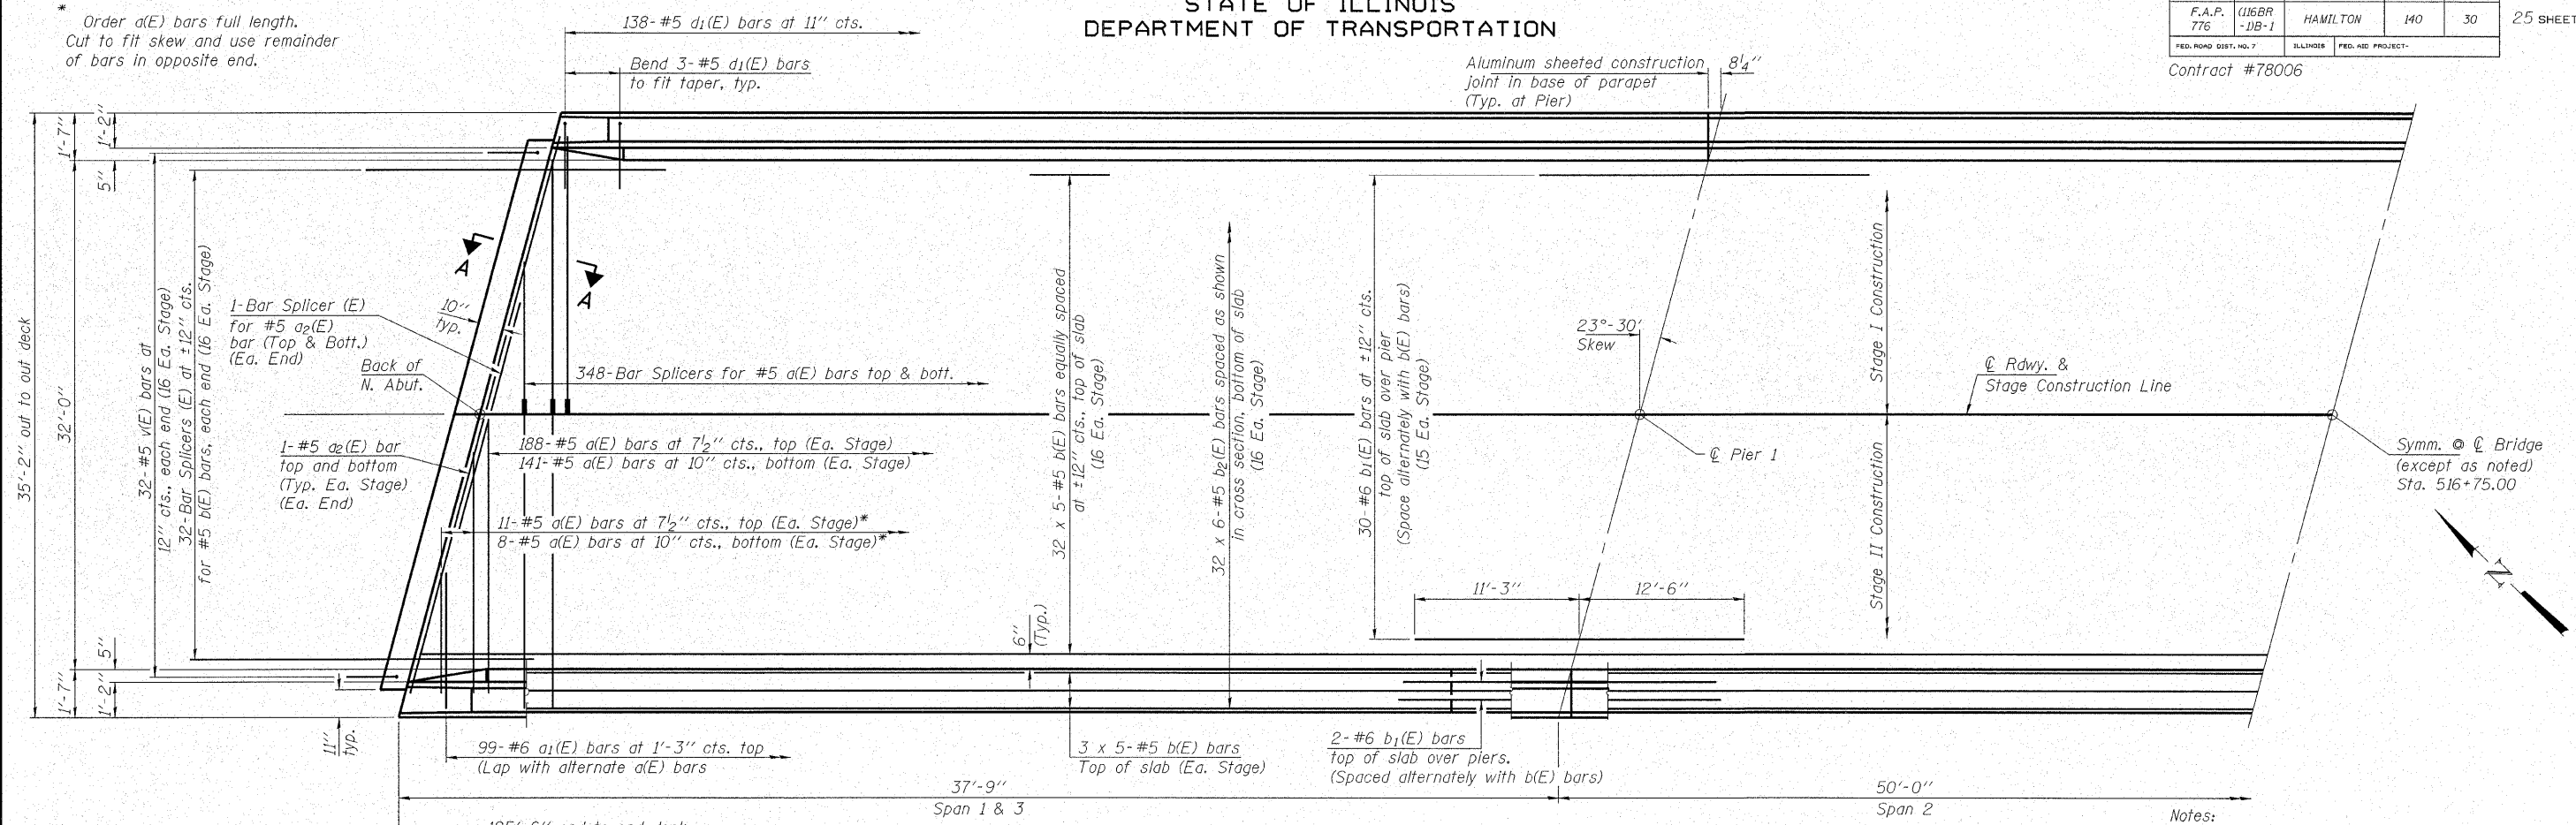

PARTIAL PLAN

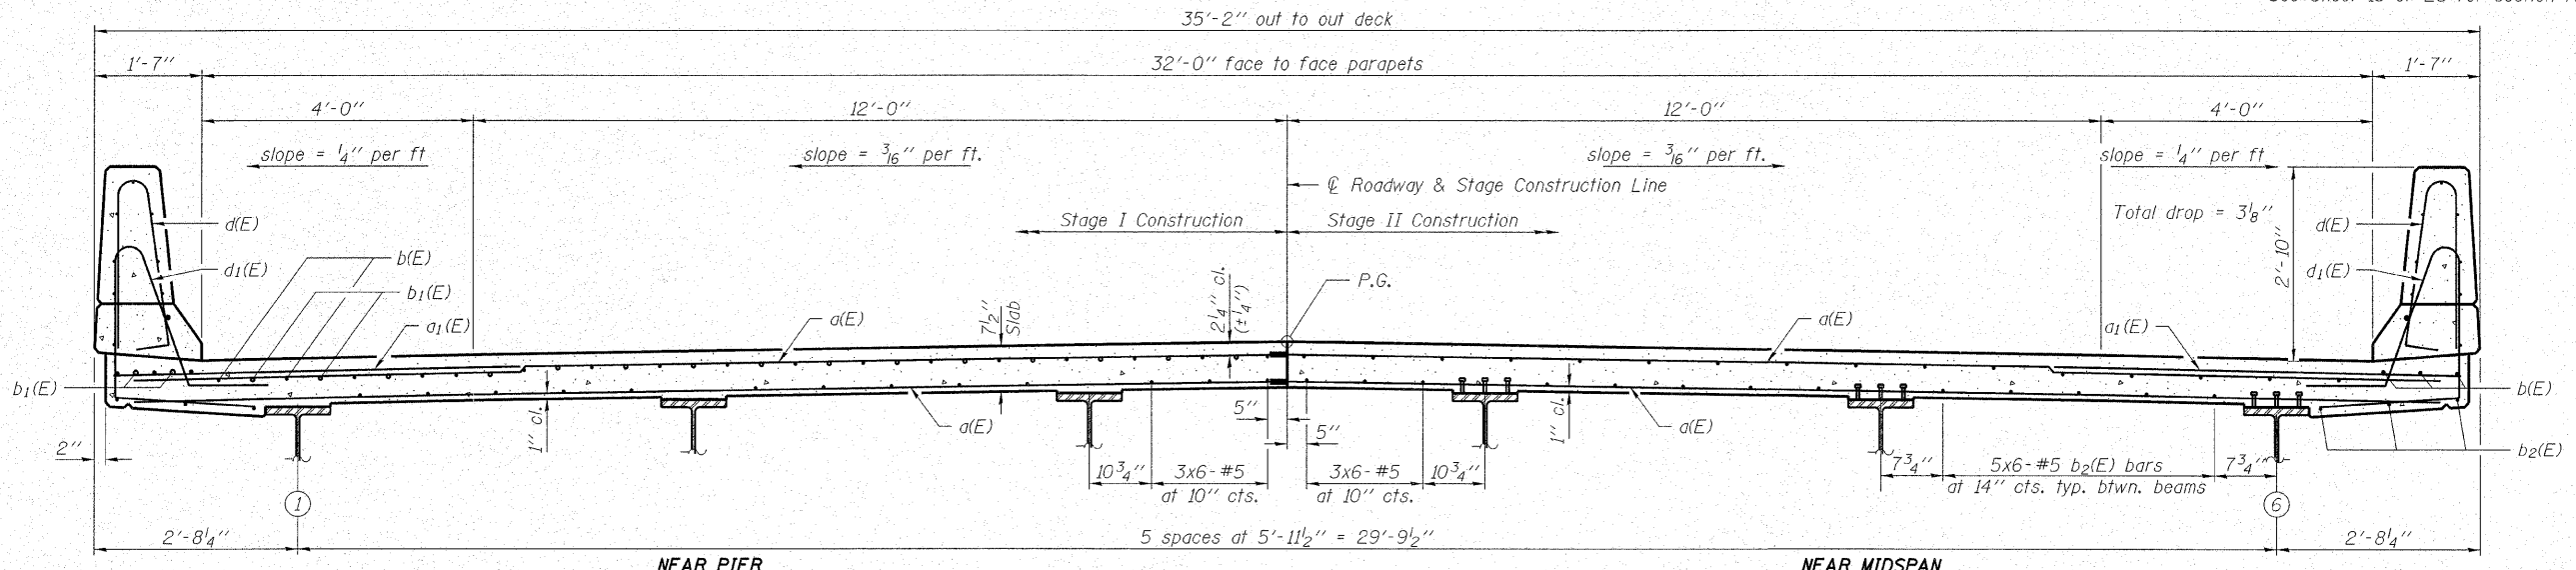

HAMPTON, LENZINI & RENWICK, INC.
CIVIL & STRUCTURAL ENGINEERS
LAND SURVEYORS

3085 STEVENSON DRIVE, SUITE 201
SPRINGFIELD, ILLINOIS 62703
(217) 546-3400

ELGIN • SPRINGFIELD

PROJECT NUMBER: 12-41-0021-1 DATE: 10/25/07
DESIGNED: P.L. CHECKED: S.W.M. DRAWN: D.T.M.

SUPERSTRUCTURE
IL ROUTE 142 OVER CONTRARY CREEK
F.A.P. ROUTE 776 - SECTION (116BR-1)B-1
HAMILTON COUNTY
STRUCTURE NO. 033-0050 / STATION 516+75

PLOT DATE: 10/26/2007 FILE NAME: 0330051-78006-41021-br.dgn

SI-2-L

11-1-06