


F.A.P.	SECTION	COUNTY	TOTAL SHEETS	SHEET NO.
776	(116BR-3)B-1	HAMILTON	140	91
STA. 517+00.00		TO STA. 517+50.00		
FED. ROAD DIST. NO.	ILLINOIS	FED. AID PROJECT		
65	70	75	80	

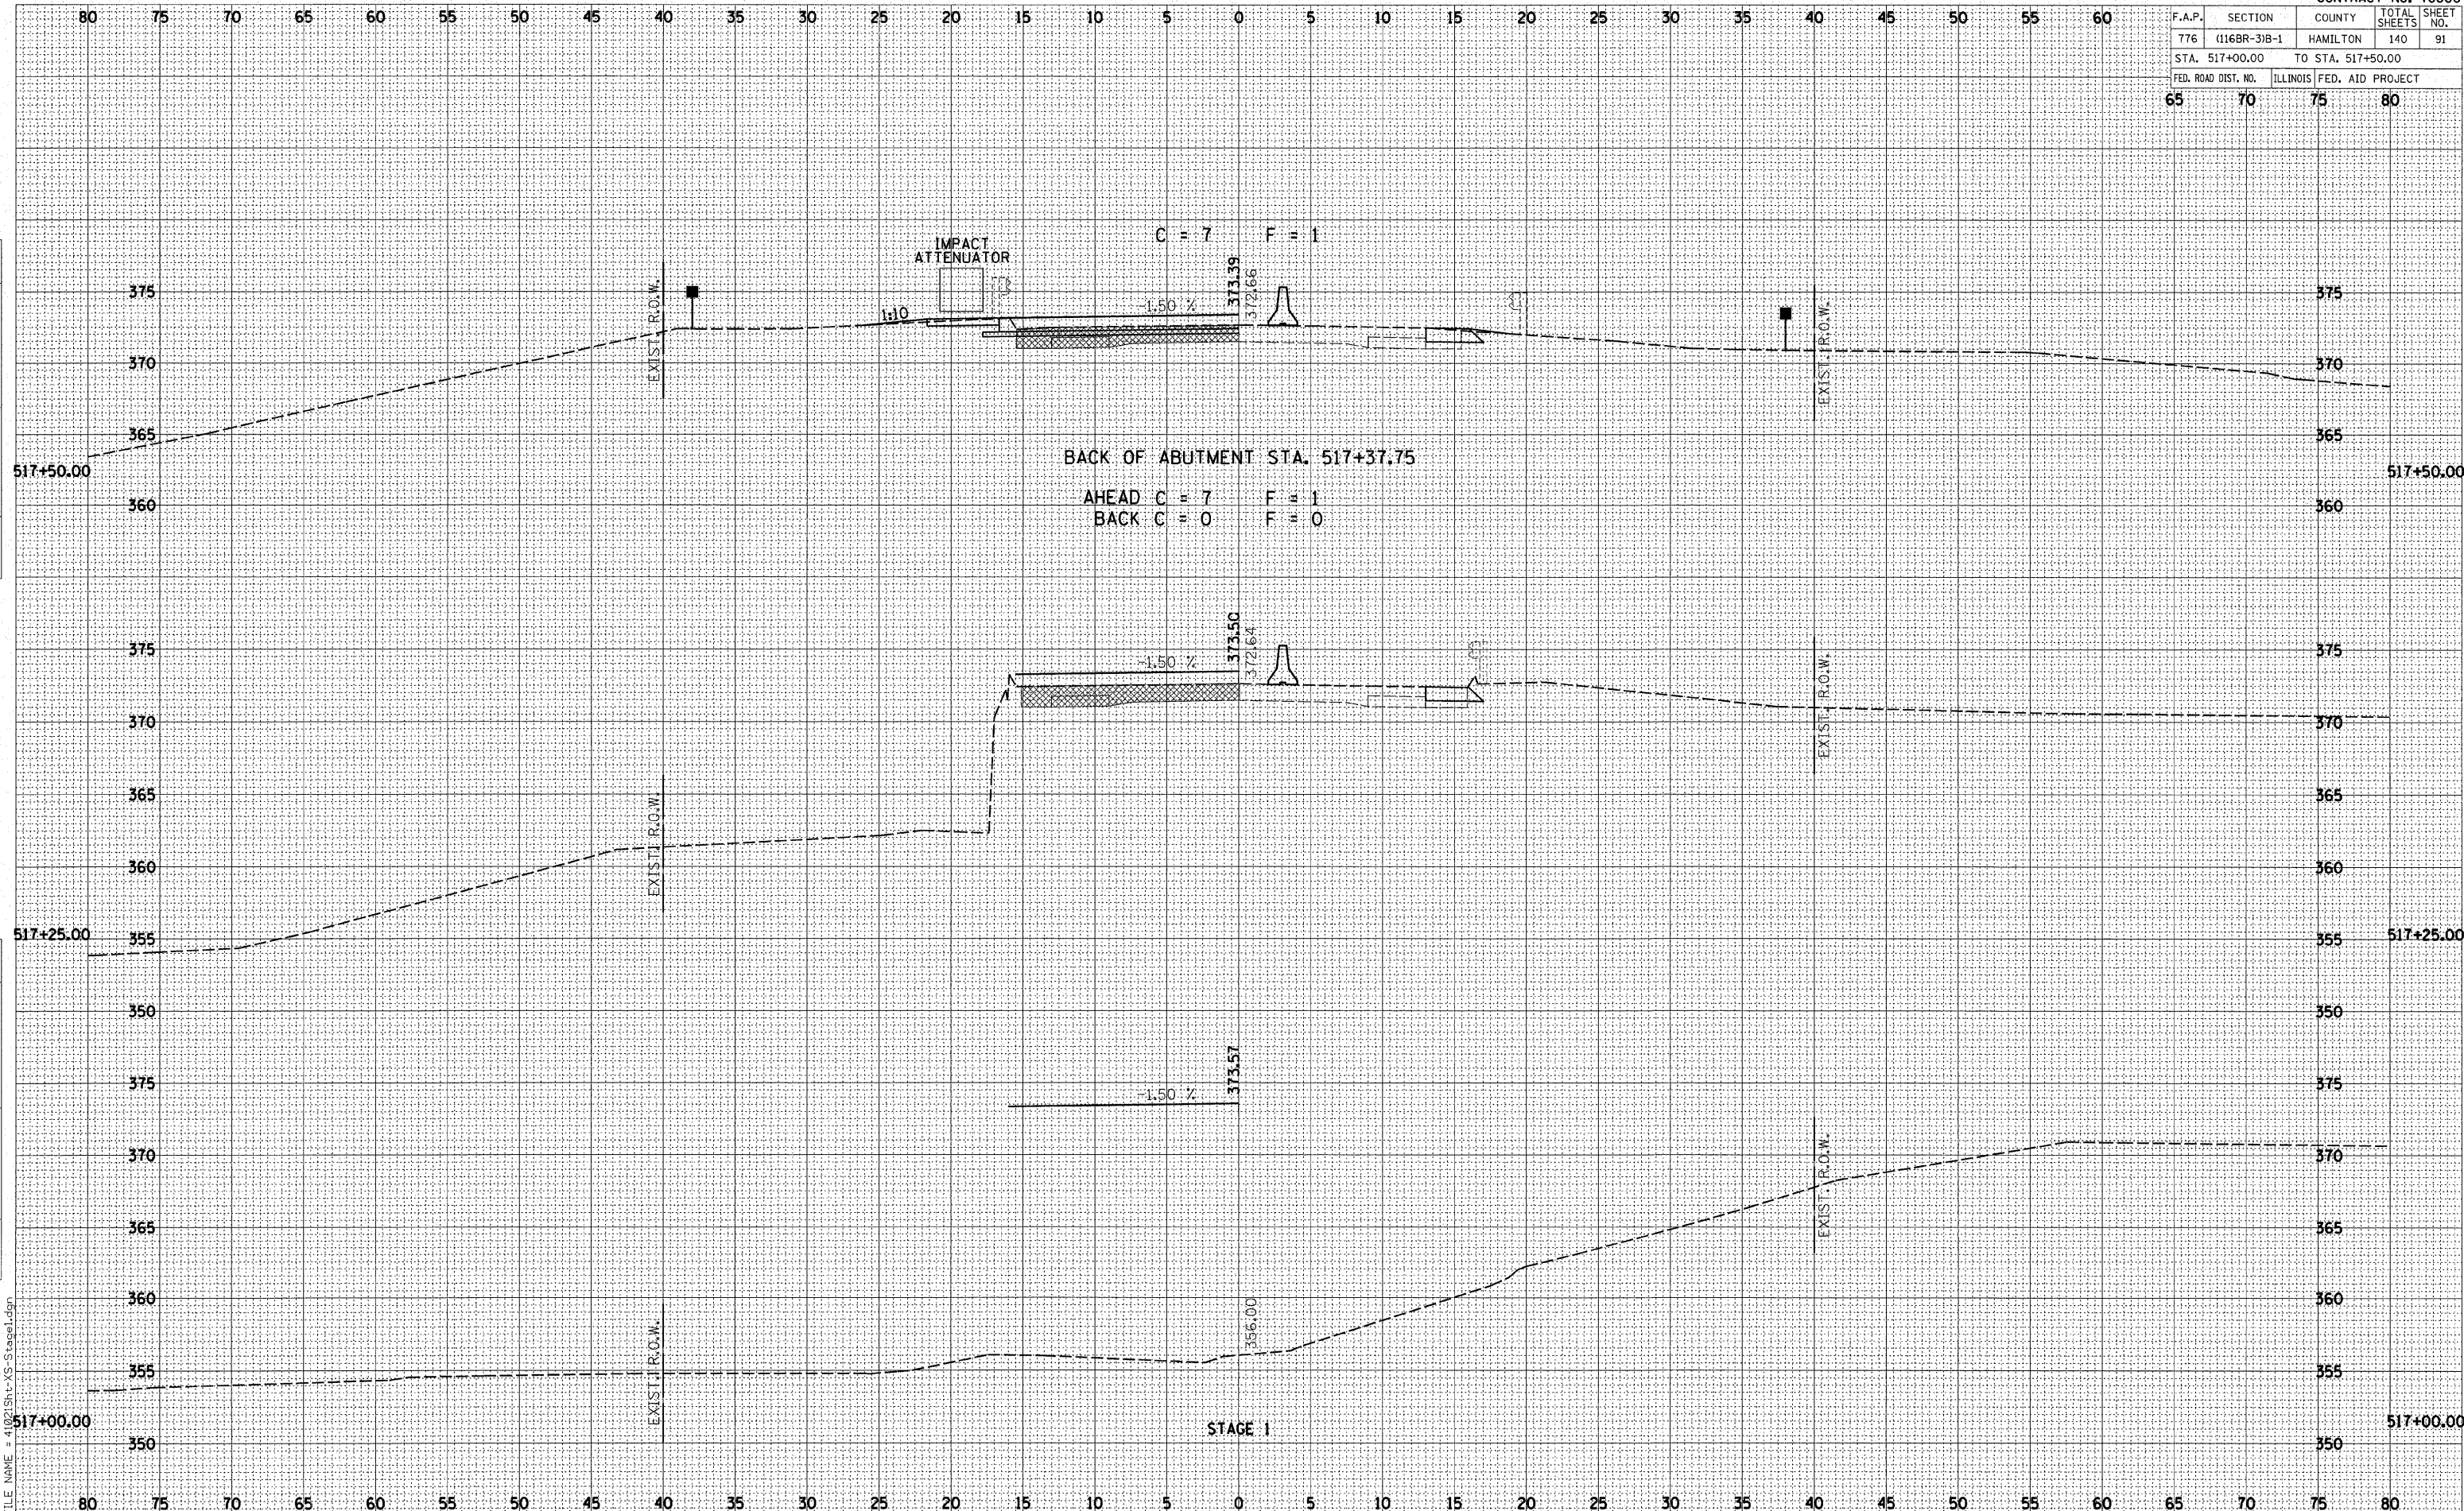

DATE	BY

FINAL SURVEY
SURVEYED
PLOTTED
NOTE BOOK
AREAS CHECKED

DATE	BY

ORIGINAL SURVEY
SURVEYED
PLOTTED
NOTE BOOK
AREAS CHECKED

PLOT DATE : 10/26/2007
FILE NAME : 4102 Sht-XS-Stage1.dgn