


F.A.P.	SECTION	COUNTY	TOTAL SHEETS	SHEET NO.
776	(116BR-3)B-1	HAMILTON	140	95
STA. 536+00.00		TO STA. 537+50.00		
FED. ROAD DIST. NO.		ILLINOIS FED. AID PROJECT		

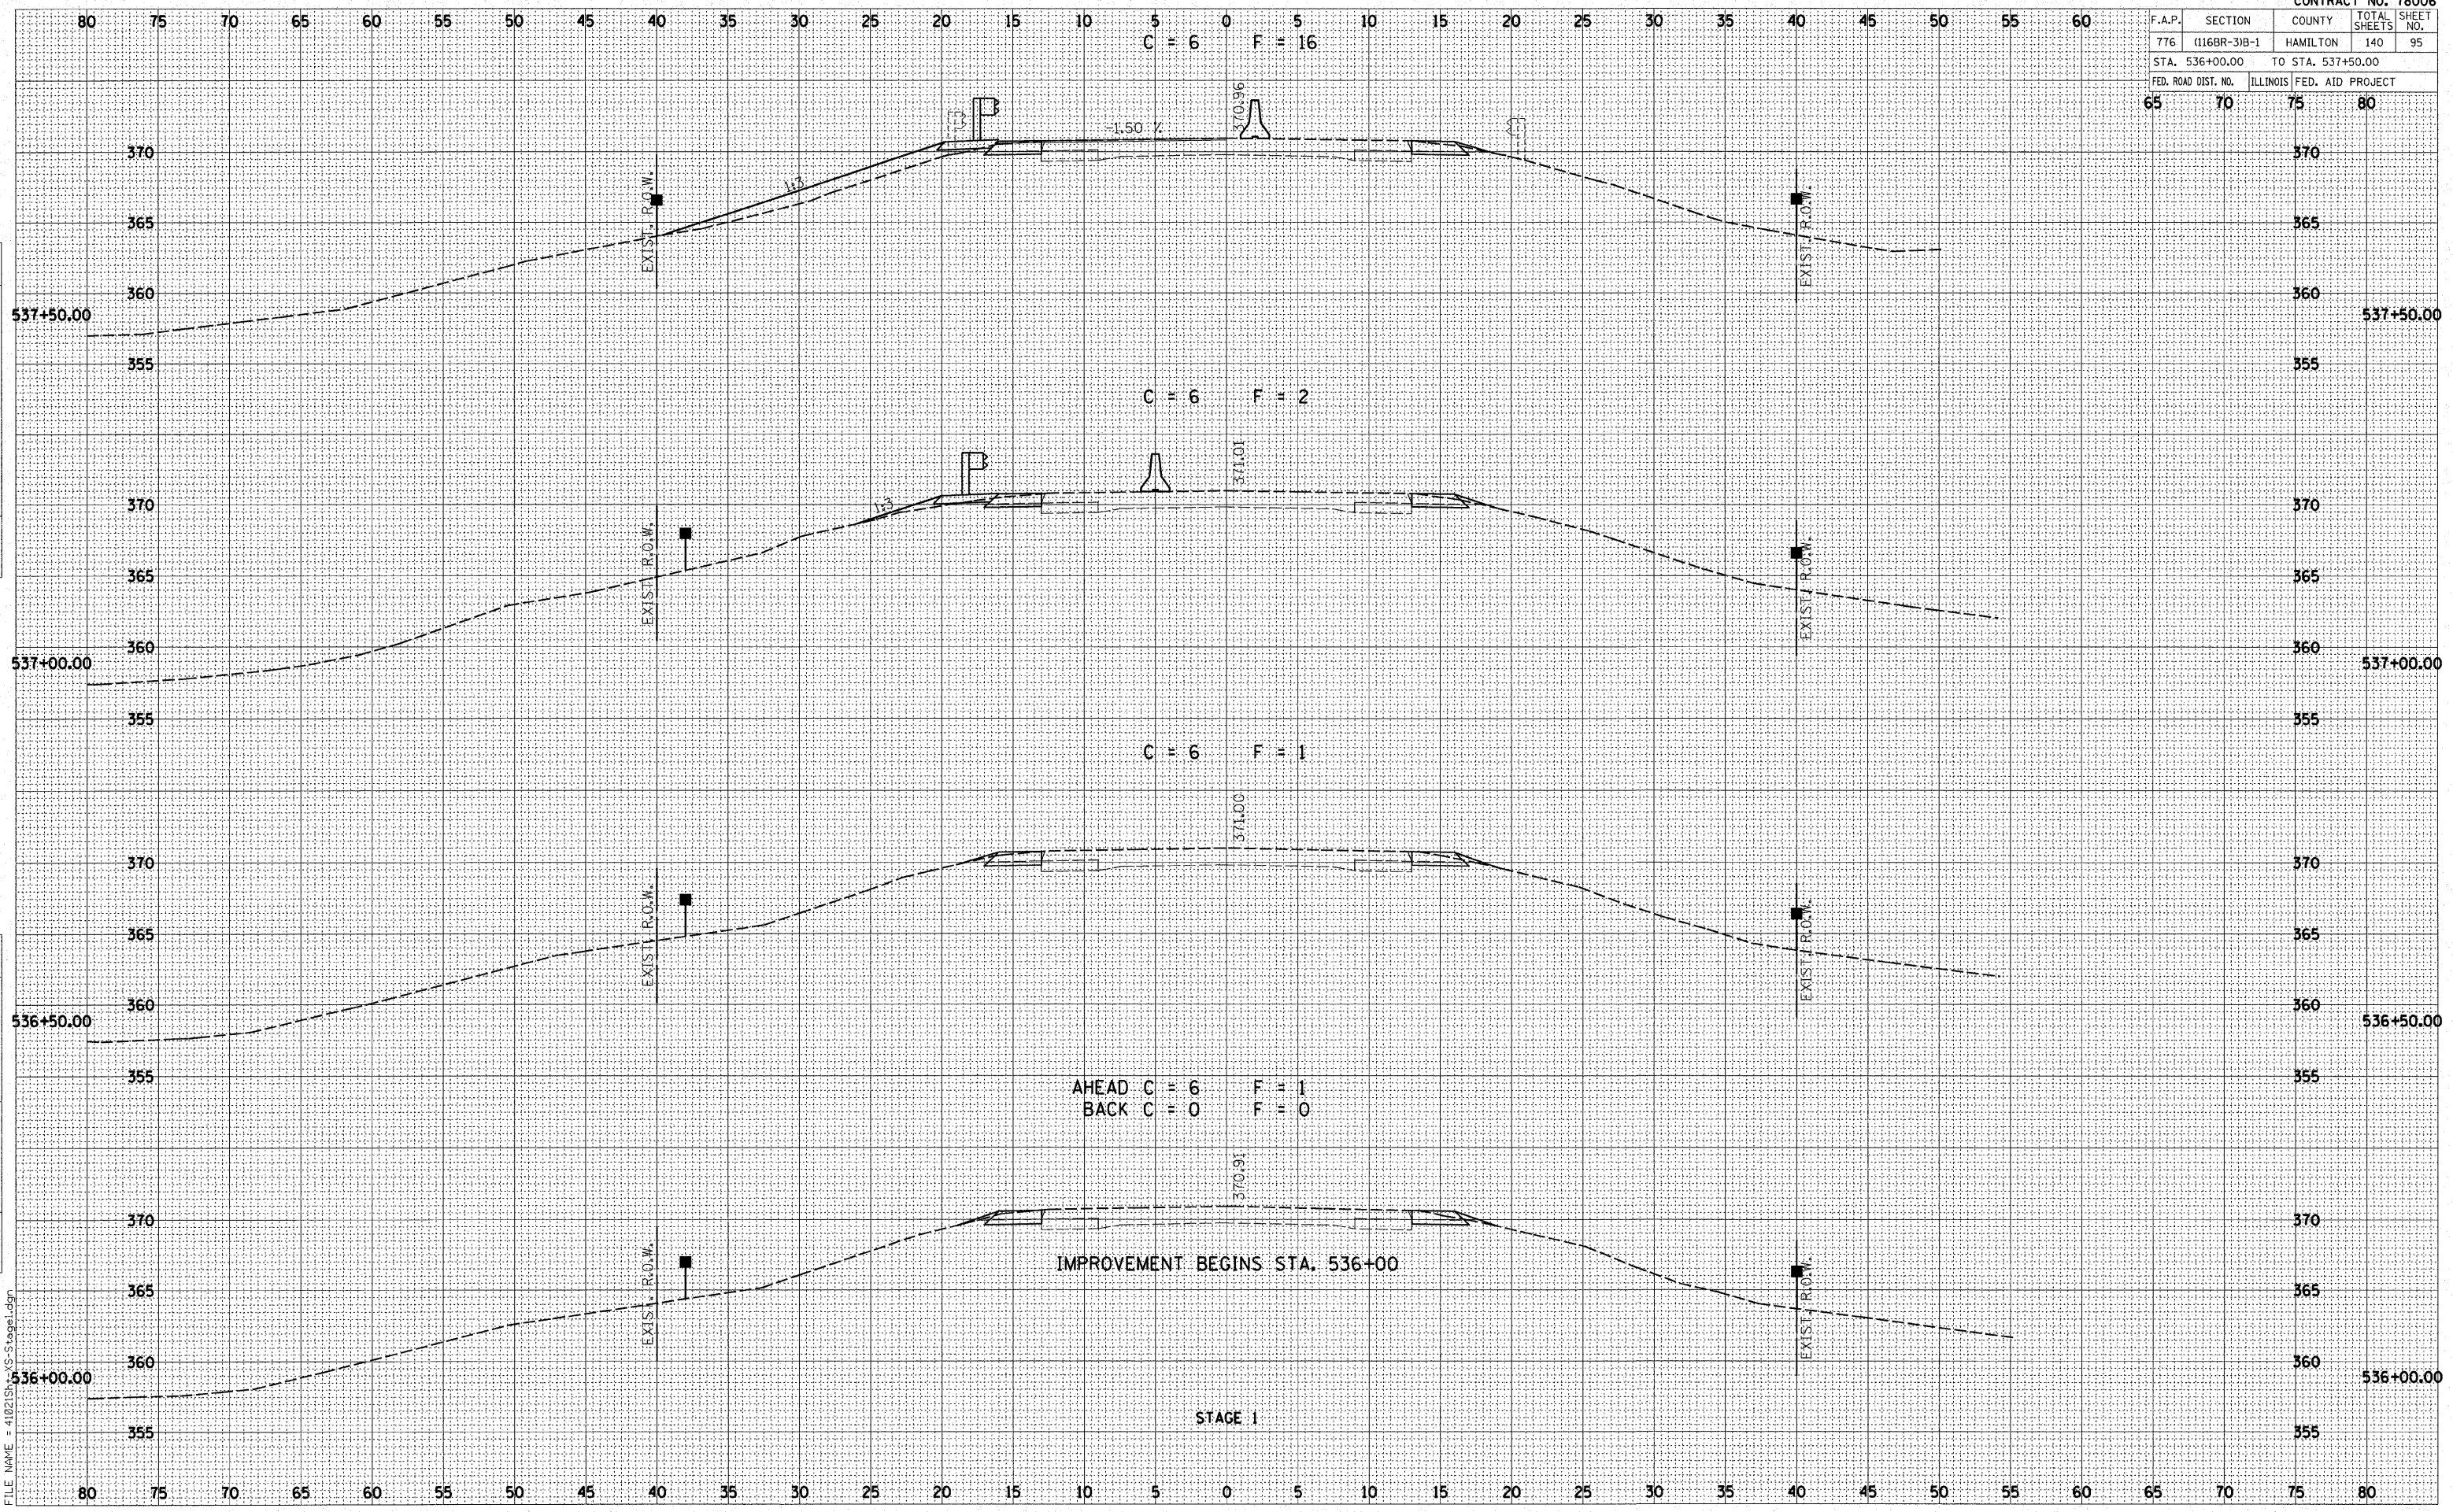

BY	DATE

BY	DATE

PLOT DATE : 10/26/2007
 FILE NAME = 41021S1S1S-Stage1.dgn