


F.A.P.	SECTION	COUNTY	TOTAL SHEETS	SHEET NO.
776	(116BR-3)B-1	HAMILTON	140	98
STA. 539+50.00		TO STA. 540+50.00		
FED. ROAD DIST. NO.		ILLINOIS FED. AID PROJECT		
65	70	75	80	

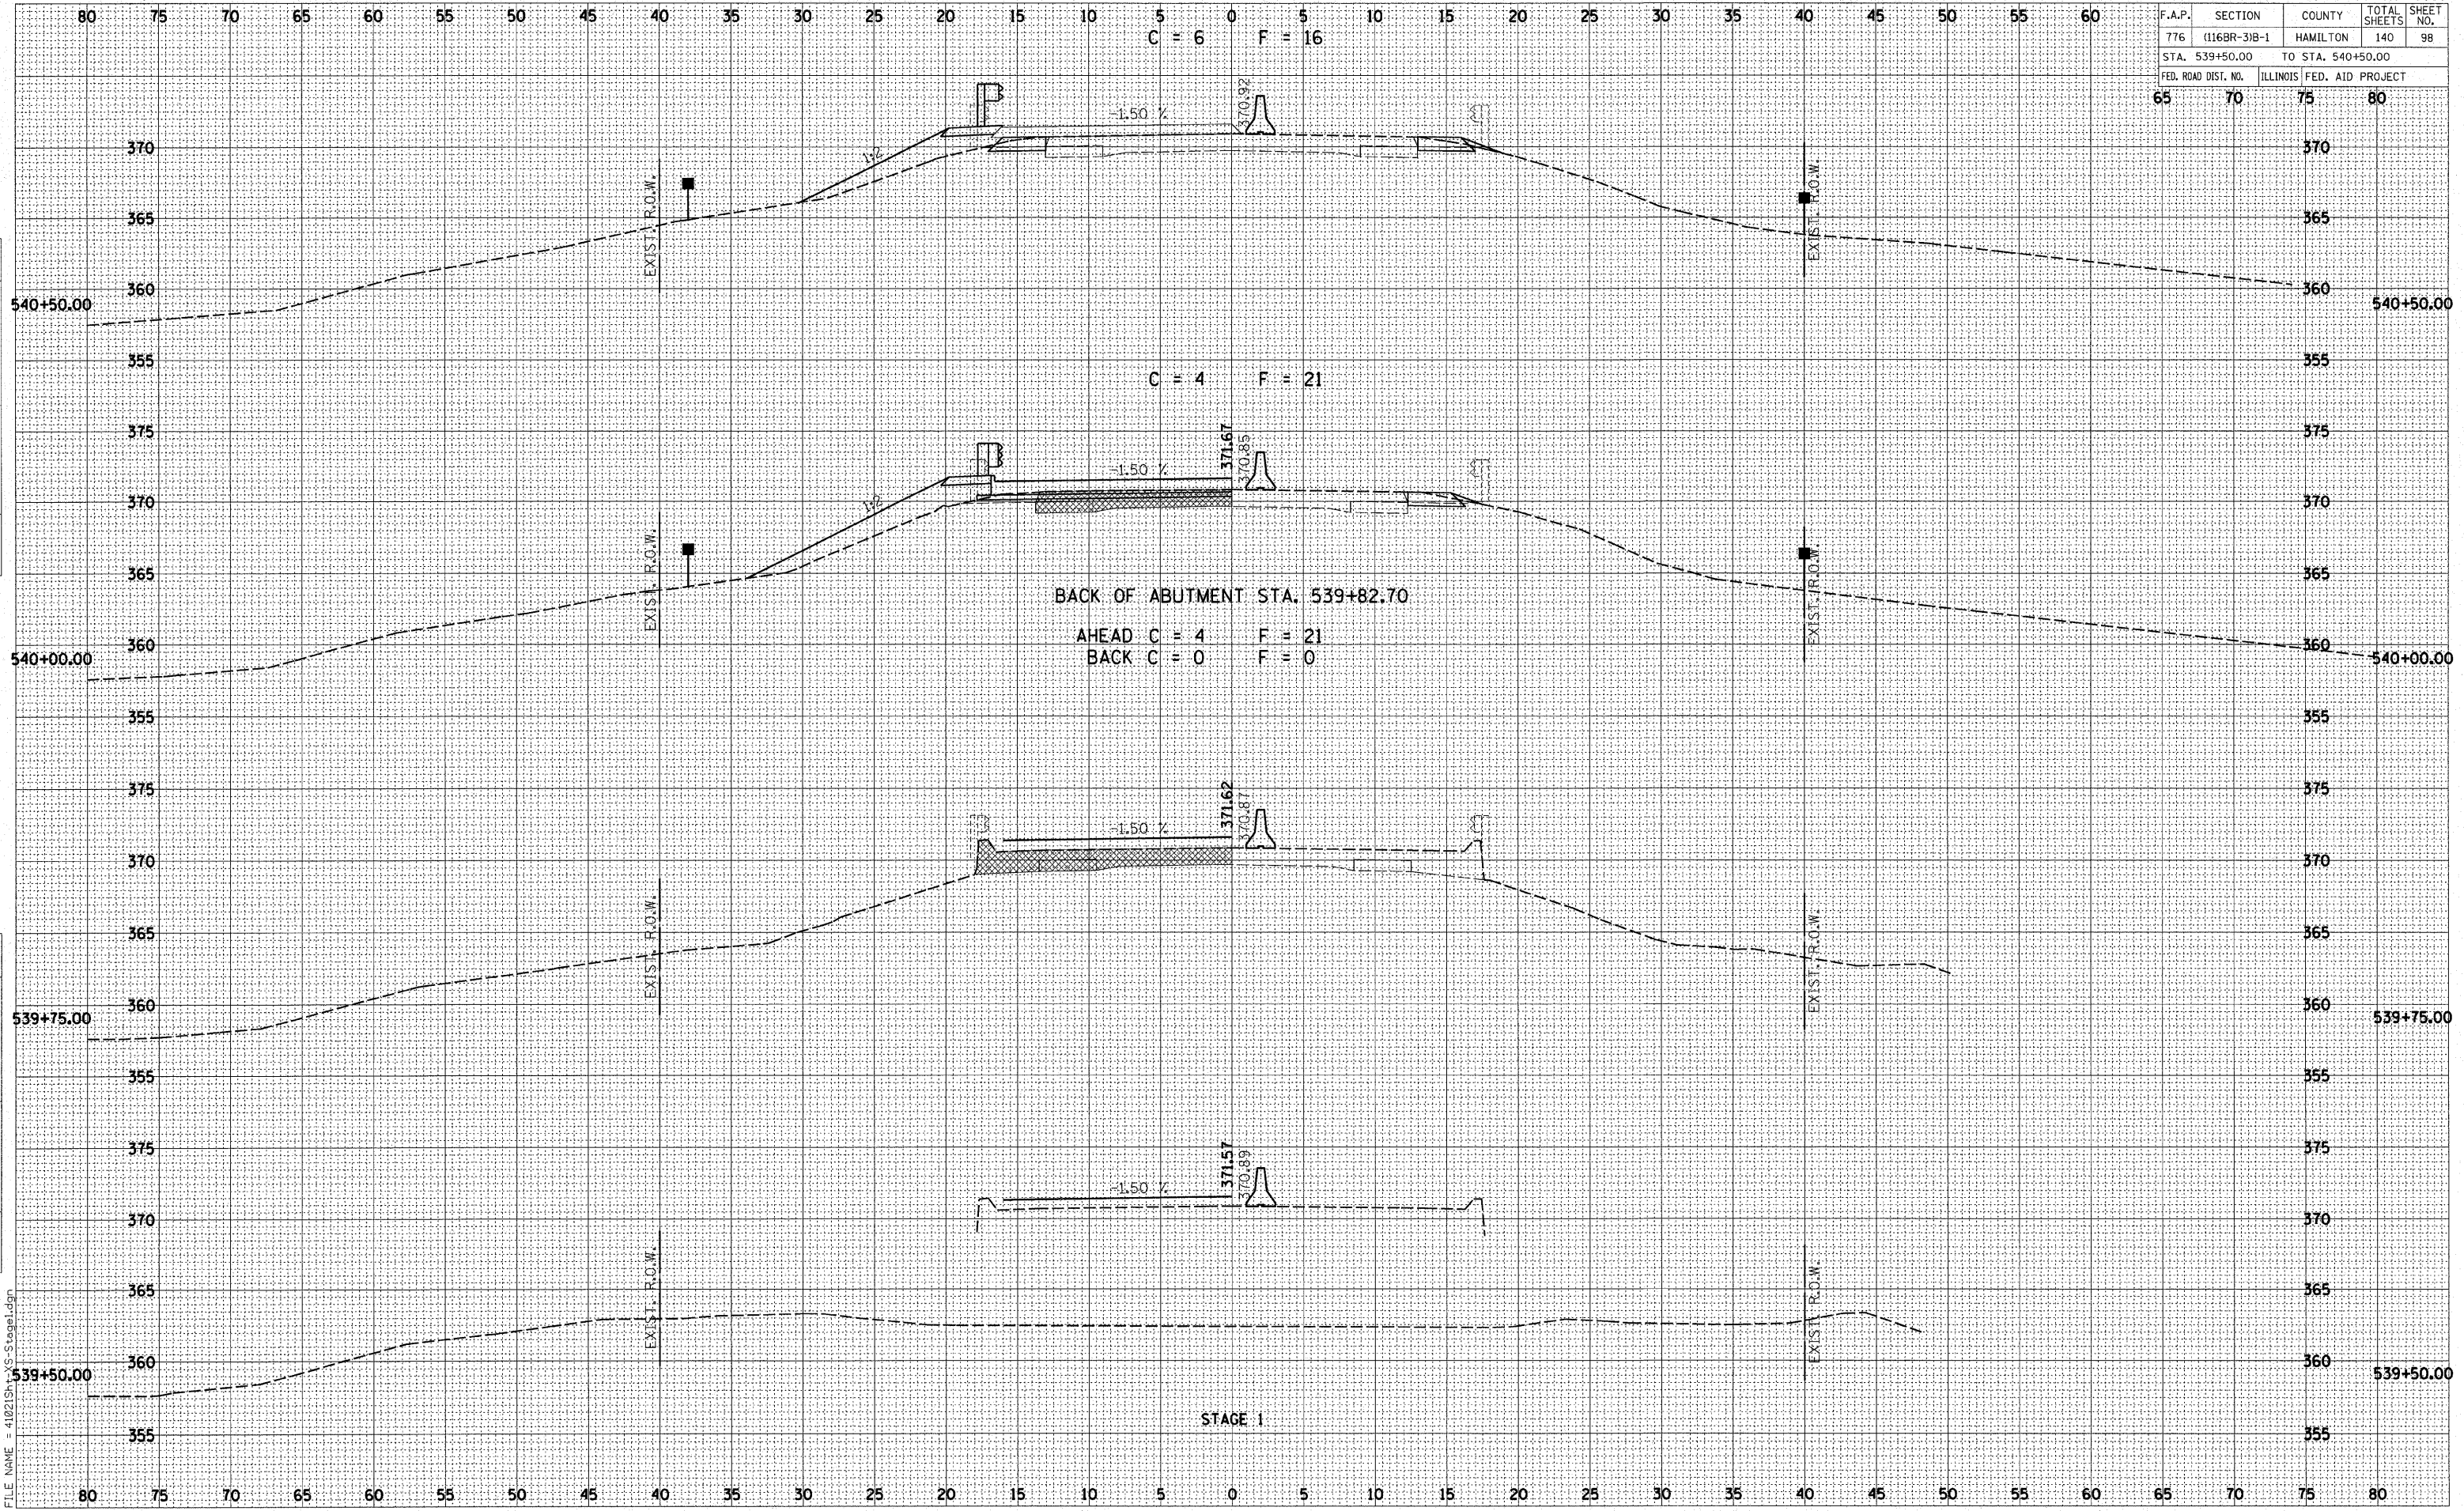

DATE	BY

DATE	BY

PLOT DATE : 10/26/2007
 FILE NAME : 41021SH15-Stage1.dgn