


F.A.P.	SECTION	COUNTY	TOTAL SHEETS	SHEET NO.
776	(116BR-3)B-1	HAMILTON	140	99
STA. 541+00.00		TO STA. 542+50.00		
FED. ROAD DIST. NO.		ILLINOIS FED. AID PROJECT		

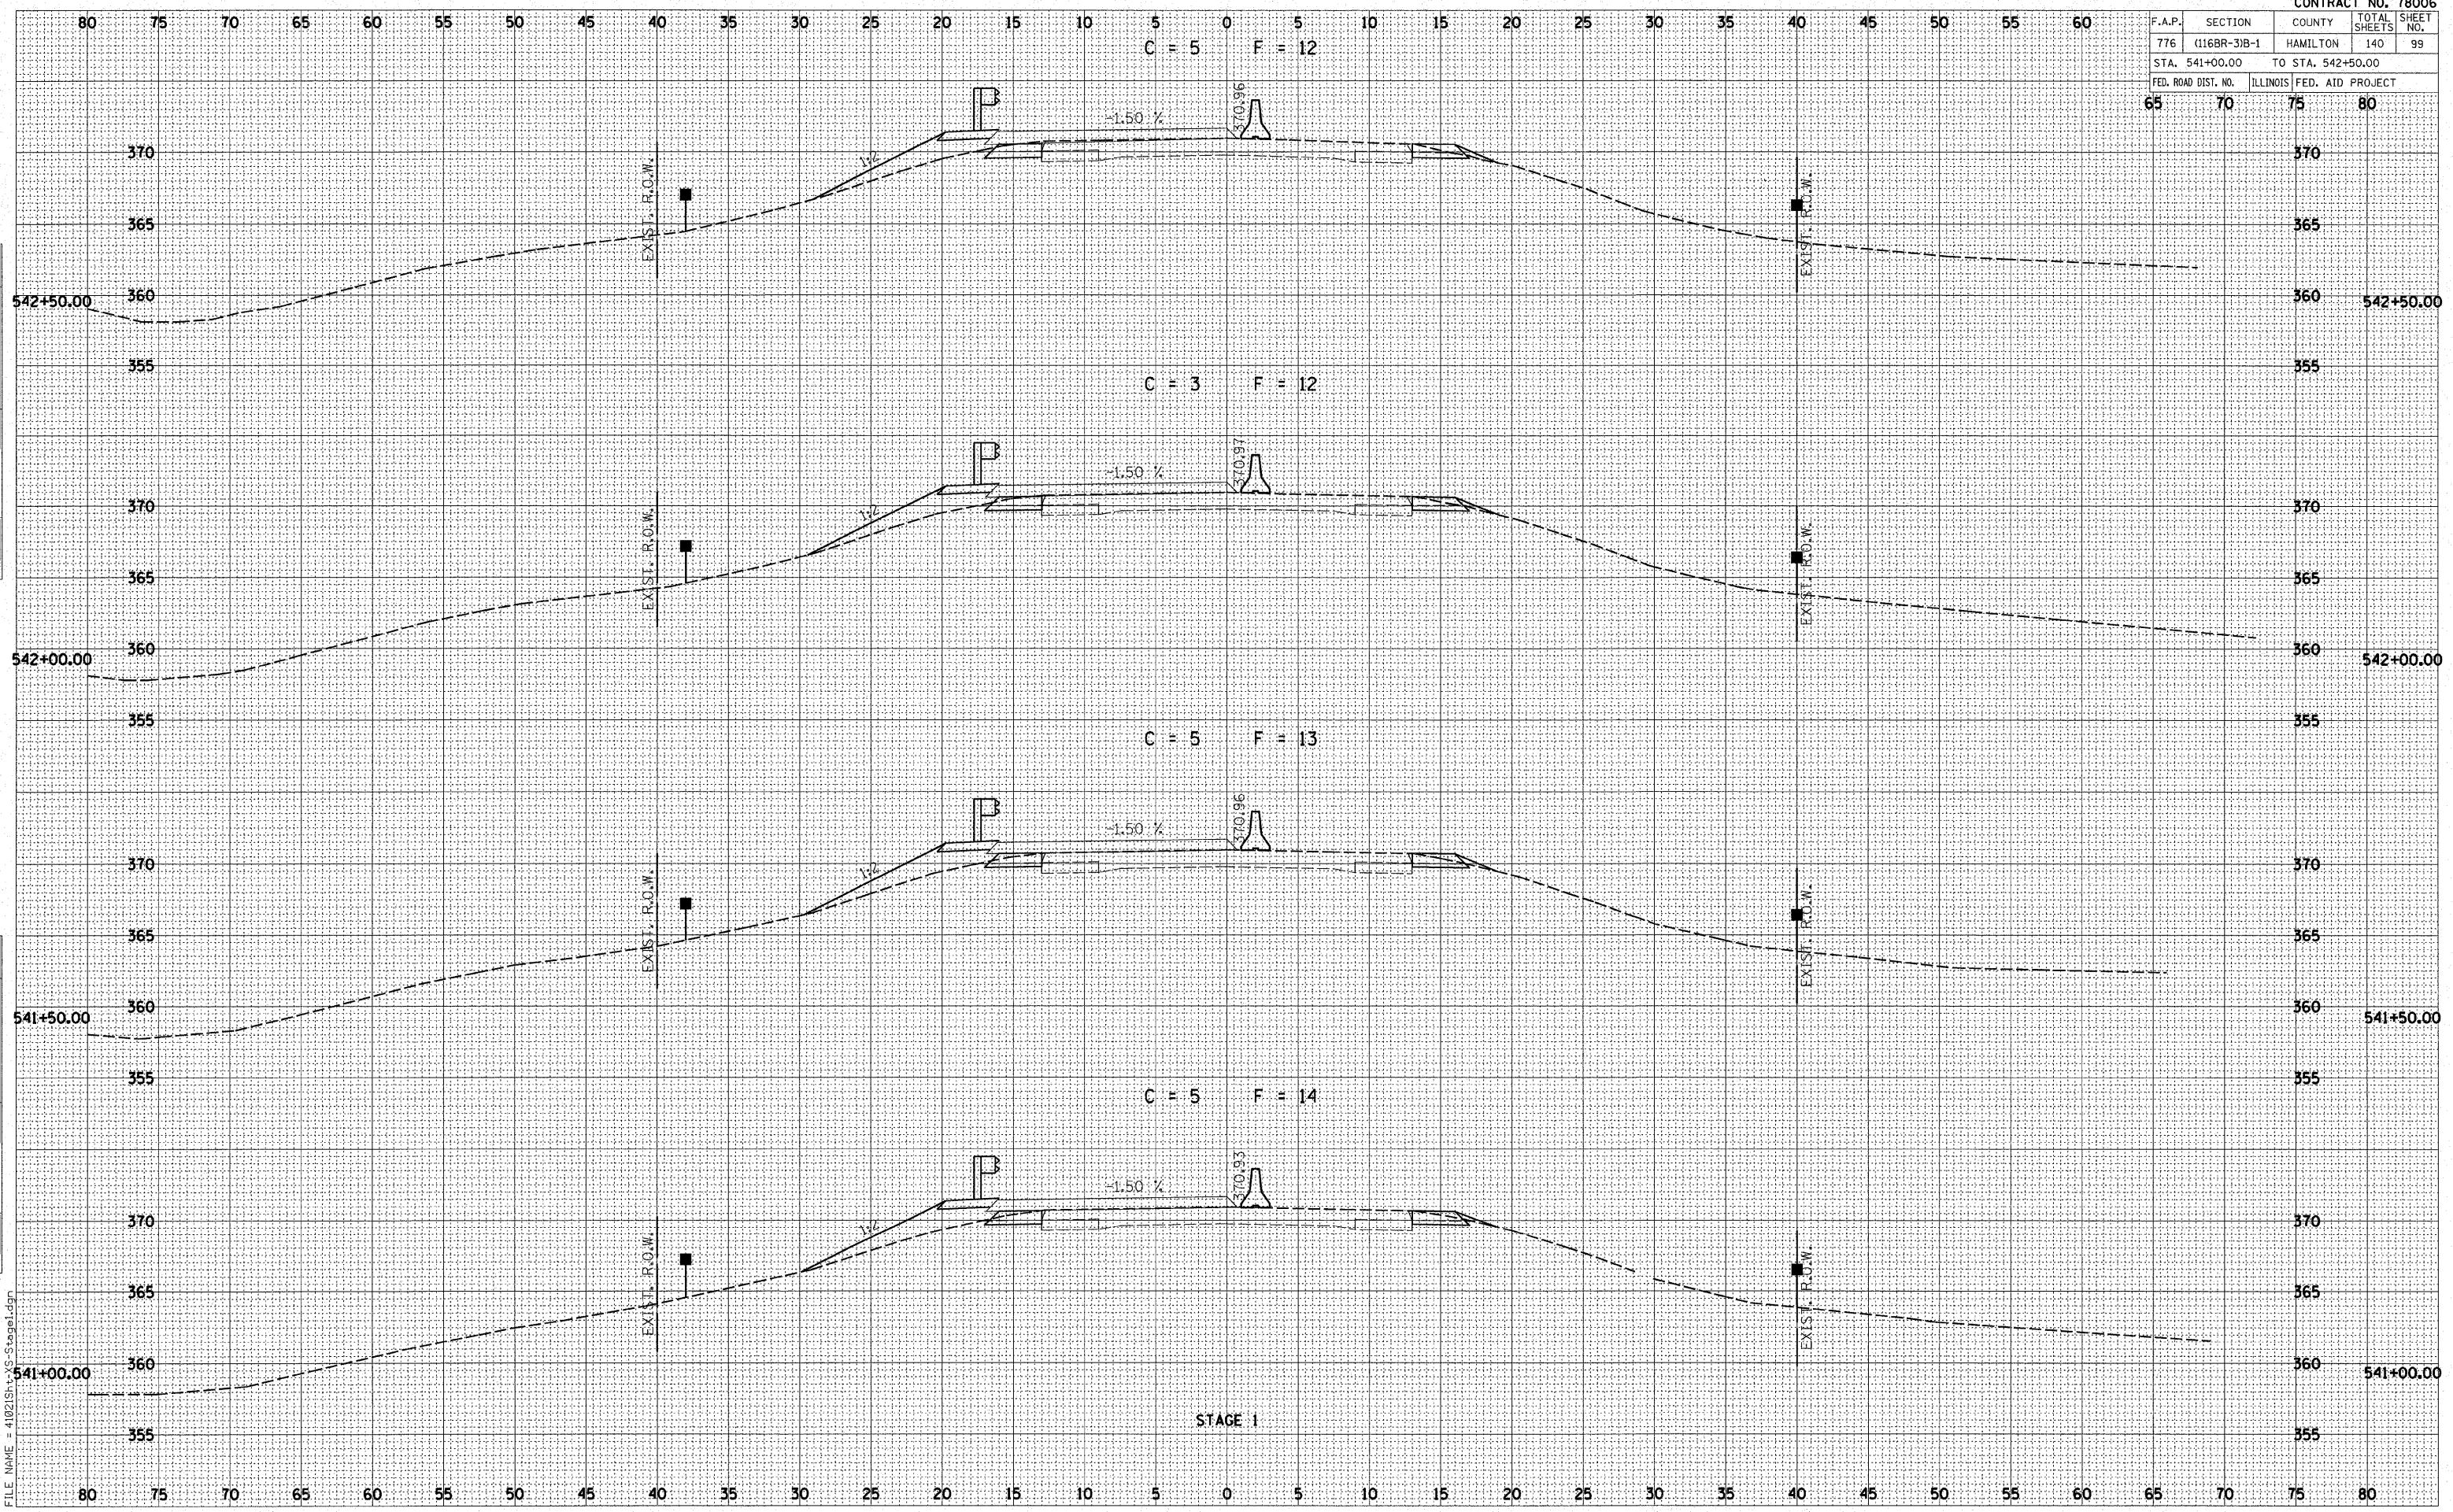

DATE
BY
SURVEYED
PLOTTED
NOTE BOOK
AREAS CHECKED

DATE
BY
SURVEYED
PLOTTED
NOTE BOOK
AREAS CHECKED

PLOT DATE: 10/26/2007
FILE NAME: 41021SH1-V5-Stage1.dgn

STAGE 1