


F.A.P.	SECTION	COUNTY	TOTAL SHEETS	SHEET NO.
776	(116BR-3)B-1	HAMILTON	140	103
STA. 546+00.00		TO STA. 547+50.00		
FED. ROAD DIST. NO.	ILLINOIS	FED. AID PROJECT		
65	70	75	80	

AHEAD C = 0 F = 0
 BACK C = 6 F = 16

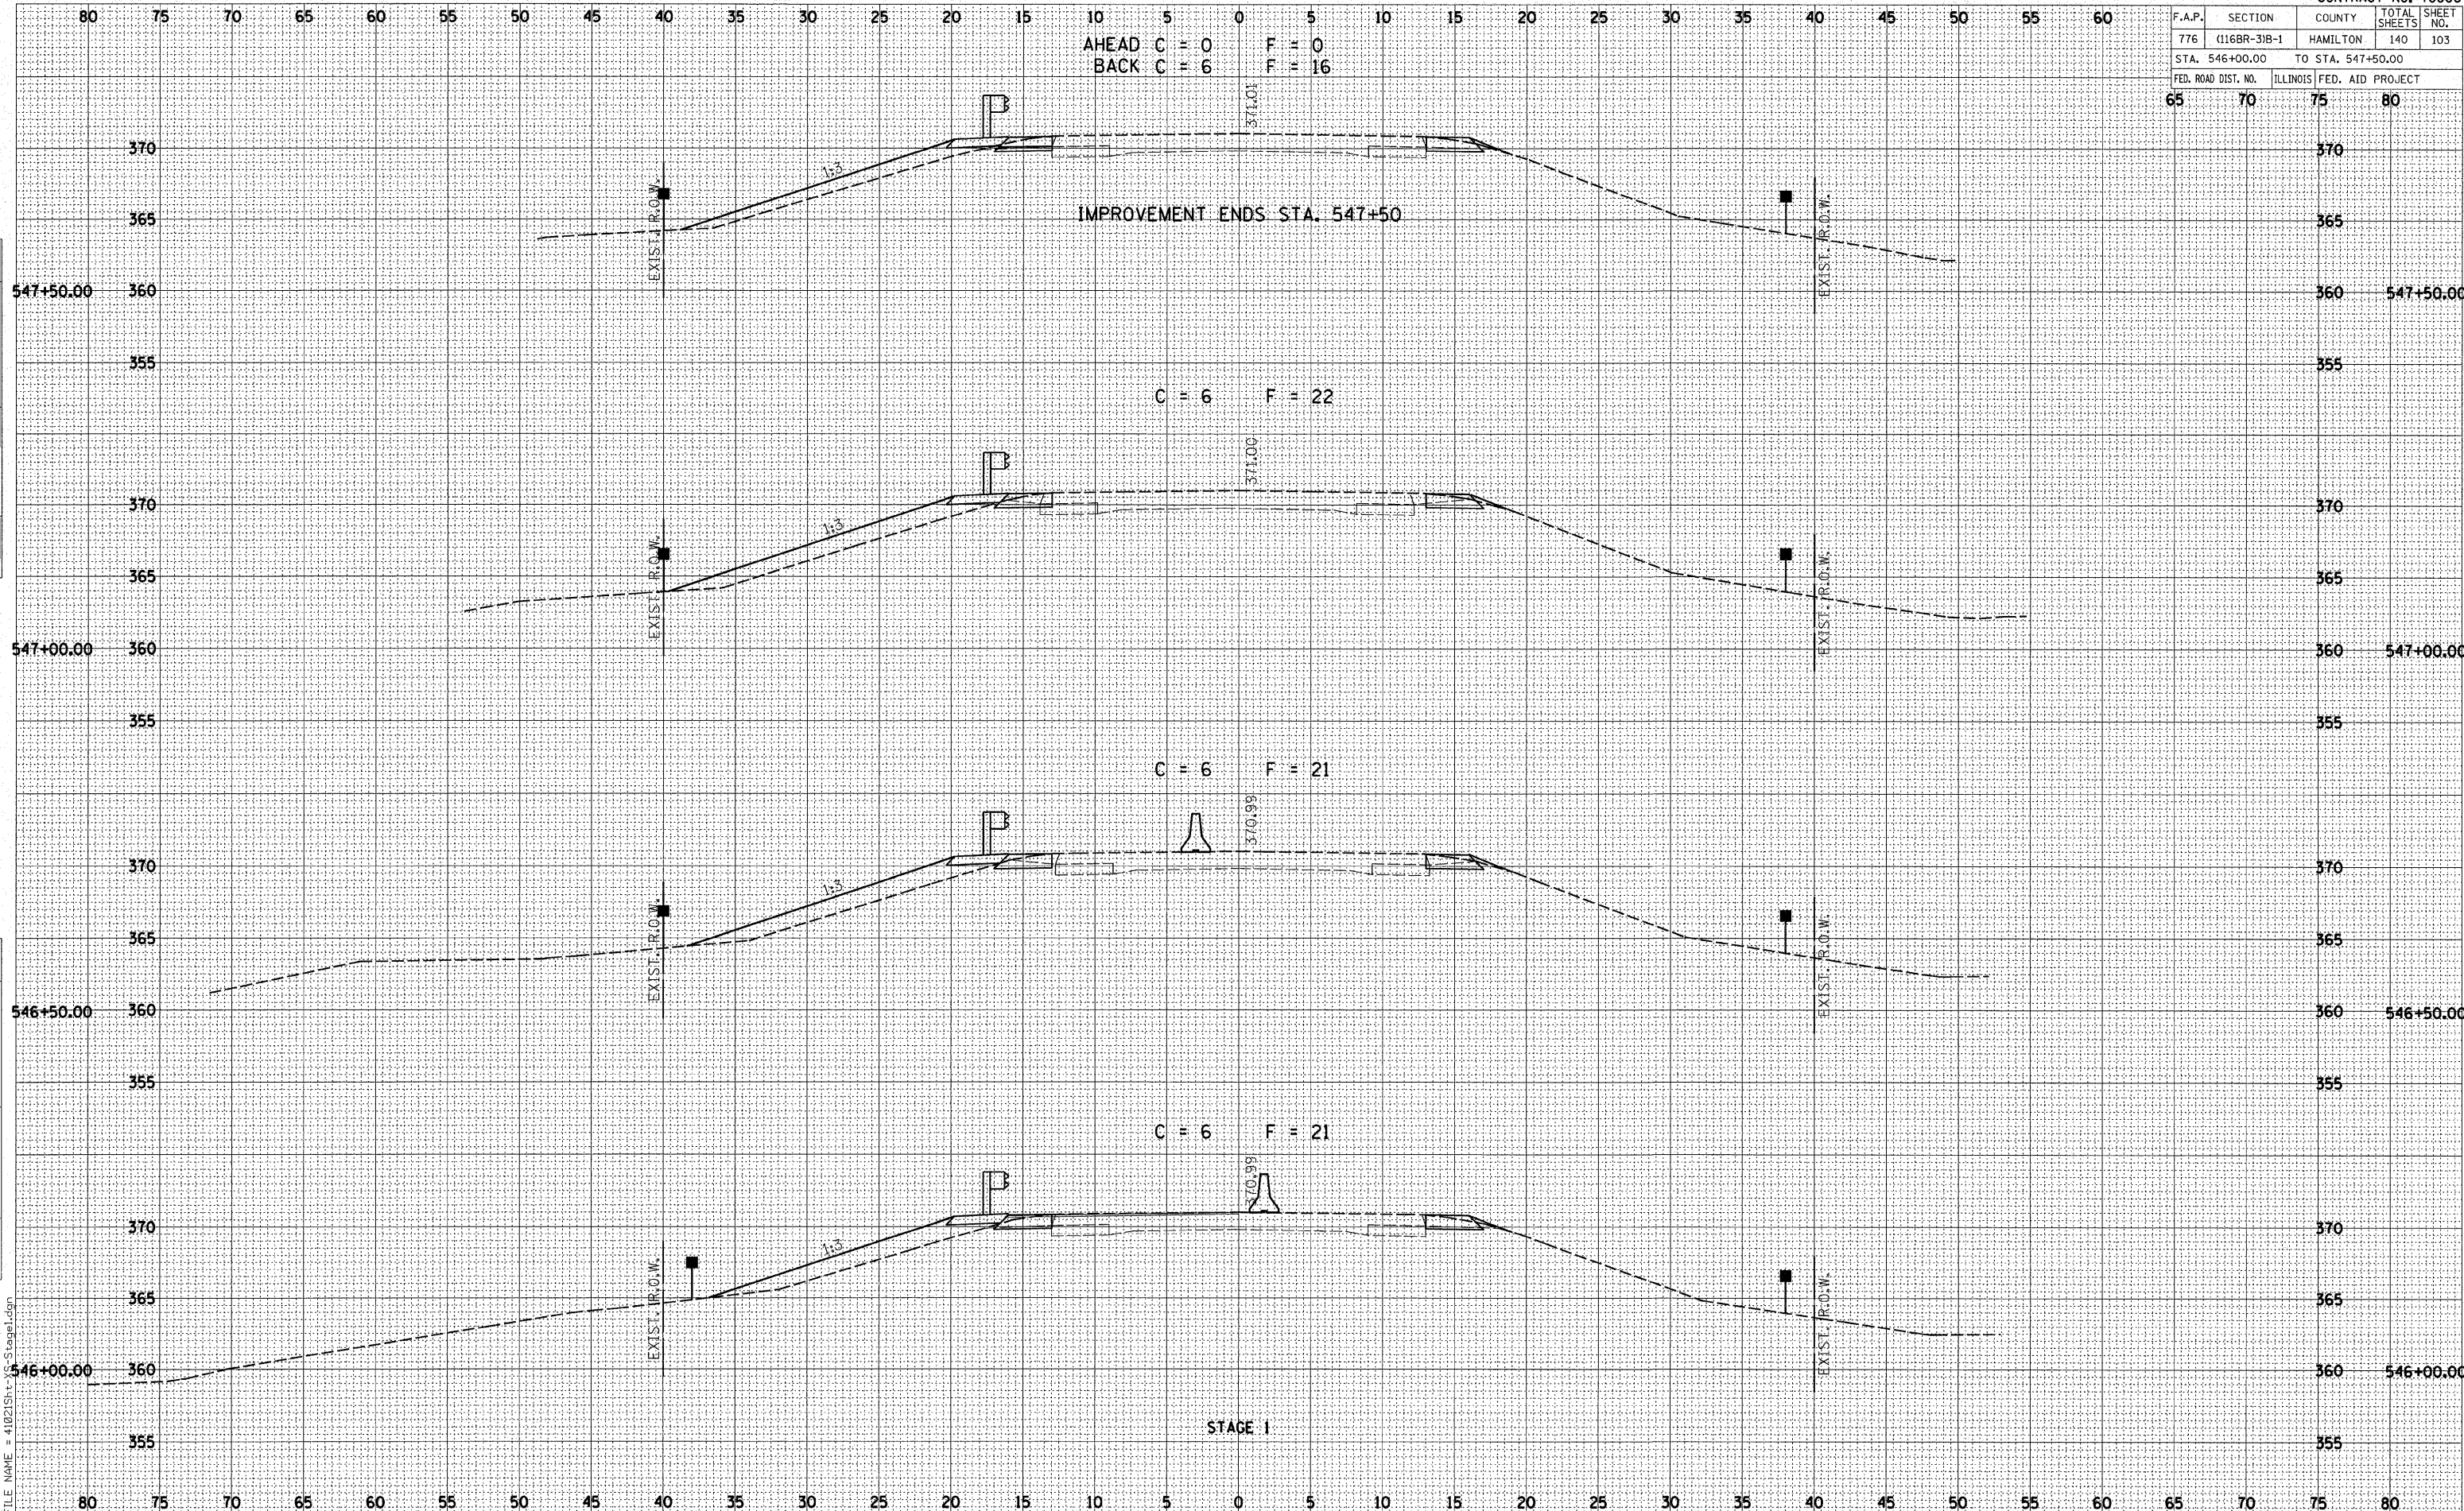

IMPROVEMENT ENDS STA. 547+50

C = 6 F = 22

C = 6 F = 21

C = 6 F = 21

STAGE I

DATE	BY

DATE	BY

PLOT DATE : 10/26/2007
 FILE NAME = 41021Sht1.dgn