


F.A.P.	SECTION	COUNTY	TOTAL SHEETS	SHEET NO.
776	(116BR-3)B-1	HAMILTON	140	108
STA. 516+25.00		TO STA. 516+75.00		
FED. ROAD DIST. NO.	ILLINOIS	FED. AID PROJECT		

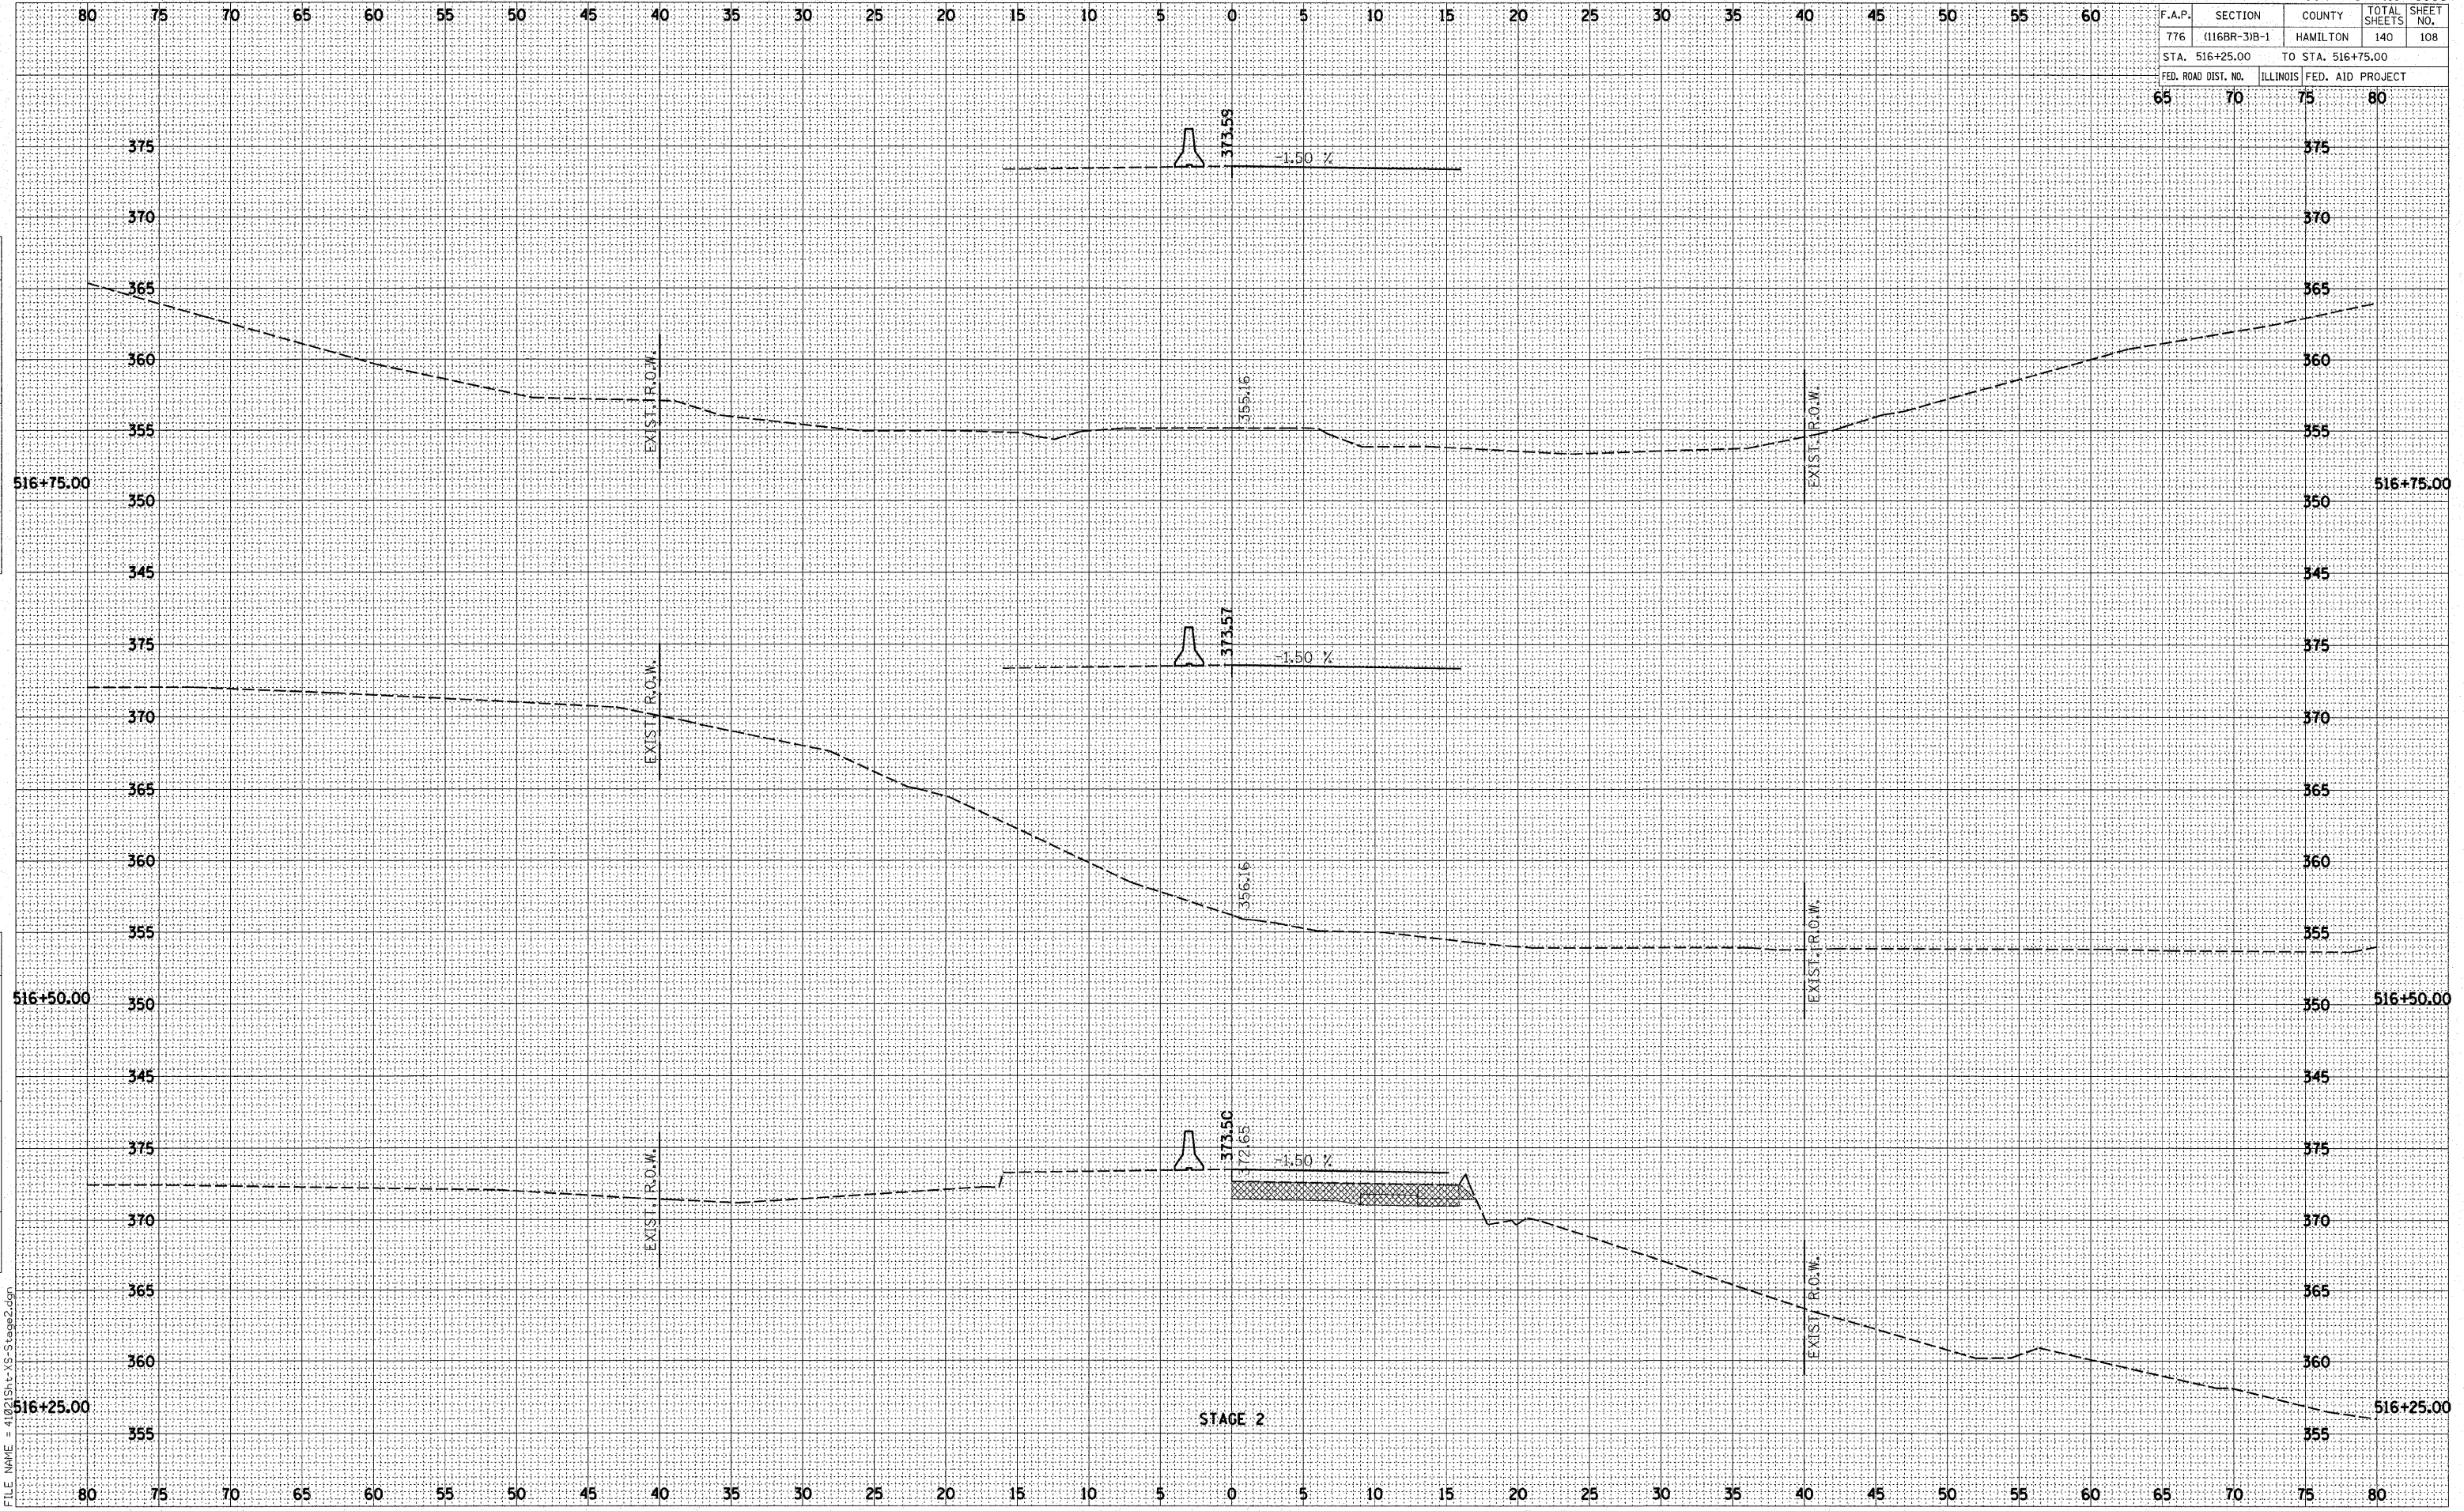

BY	DATE

BY	DATE

PLOT DATE: 10/26/2007
 FILE NAME: 410215ht-XS-Stage2.dgn