


F.A.P.	SECTION	COUNTY	TOTAL SHEETS	SHEET NO.
776	(116BR-3)B-1	HAMILTON	140	113
STA. 536+00.00		TO STA. 537+50.00		
FED. ROAD DIST. NO.	ILLINOIS	FED. AID PROJECT		
65	70	75	80	

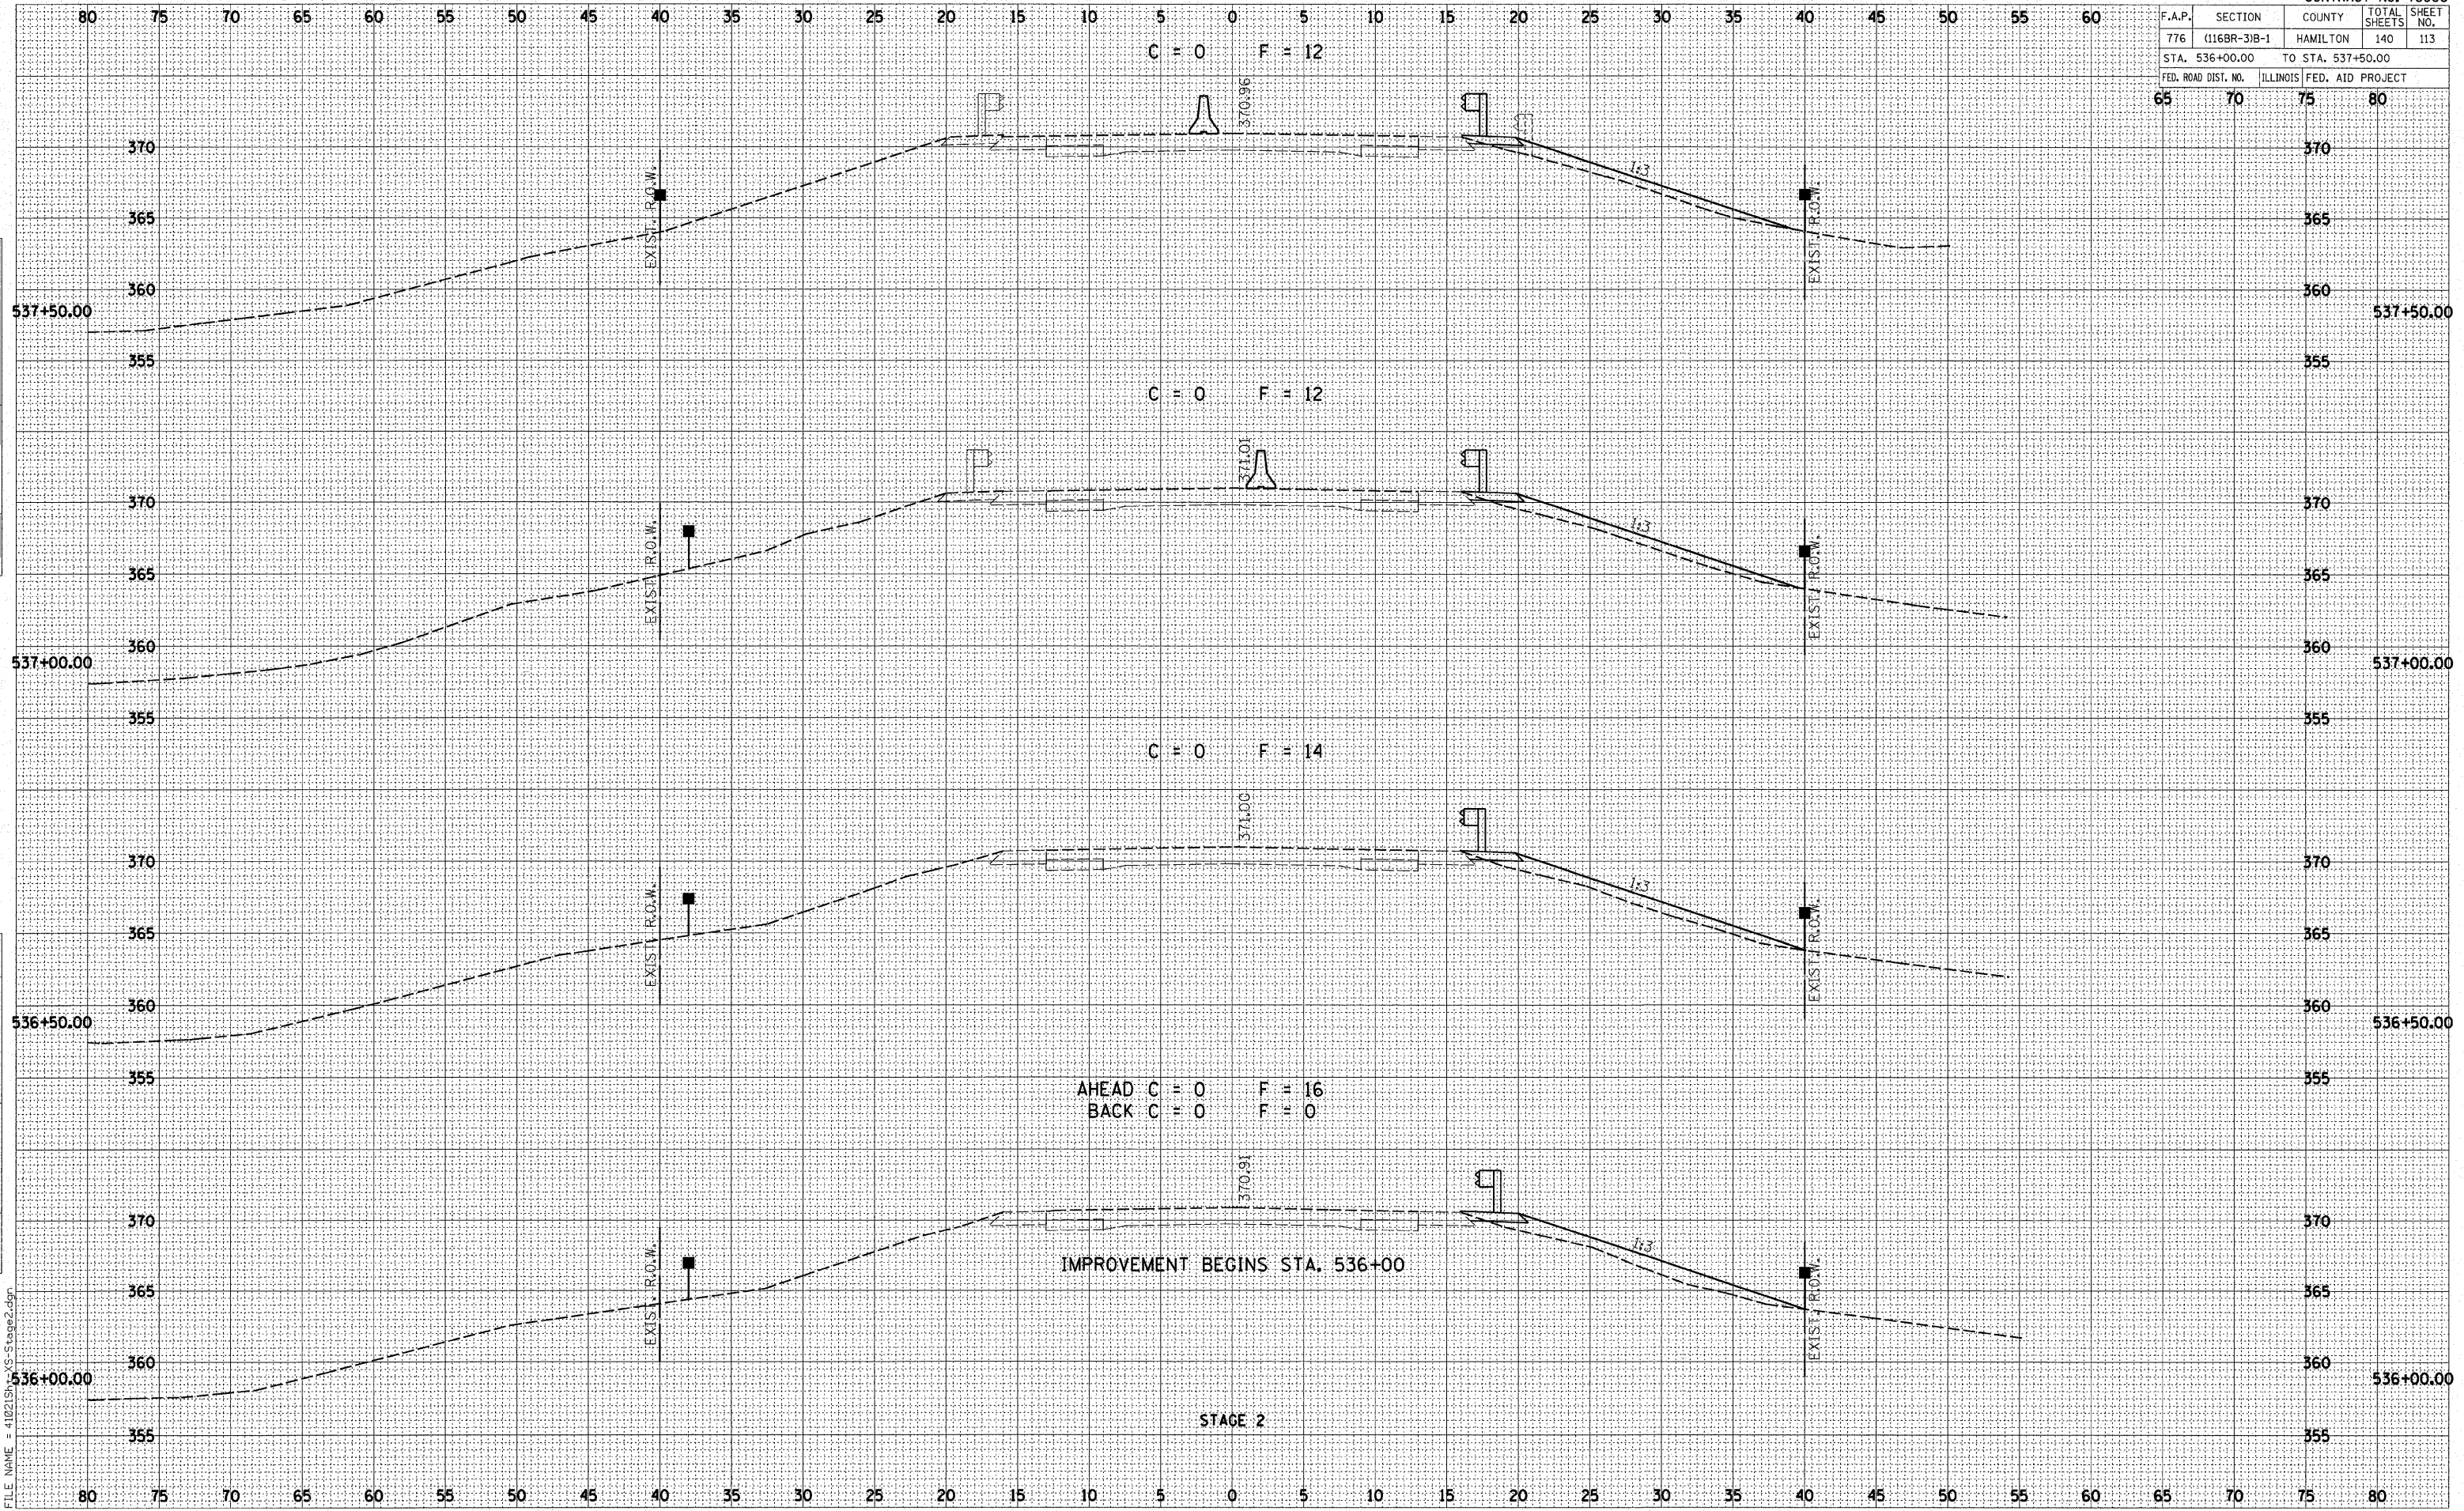

BY: _____ DATE: _____

FINAL SURVEY: _____

PLOTTED: _____

NOTE BOOK: _____

AREAS CHECKED: _____

NO. _____

BY: _____ DATE: _____

ORIGINAL SURVEY: _____

PLOTTED: _____

NOTE BOOK: _____

AREAS CHECKED: _____

NO. _____

PLOT DATE: 10/26/2007
 FILE NAME: 4102(SHXS-Stage2.dgn)