


F.A.P.	SECTION	COUNTY	TOTAL SHEETS	SHEET NO.
776	(116BR-3)B-1	HAMILTON	140	116
STA. 539+50.00		TO STA. 540+50.00		
ILLINOIS FED. AID PROJECT				

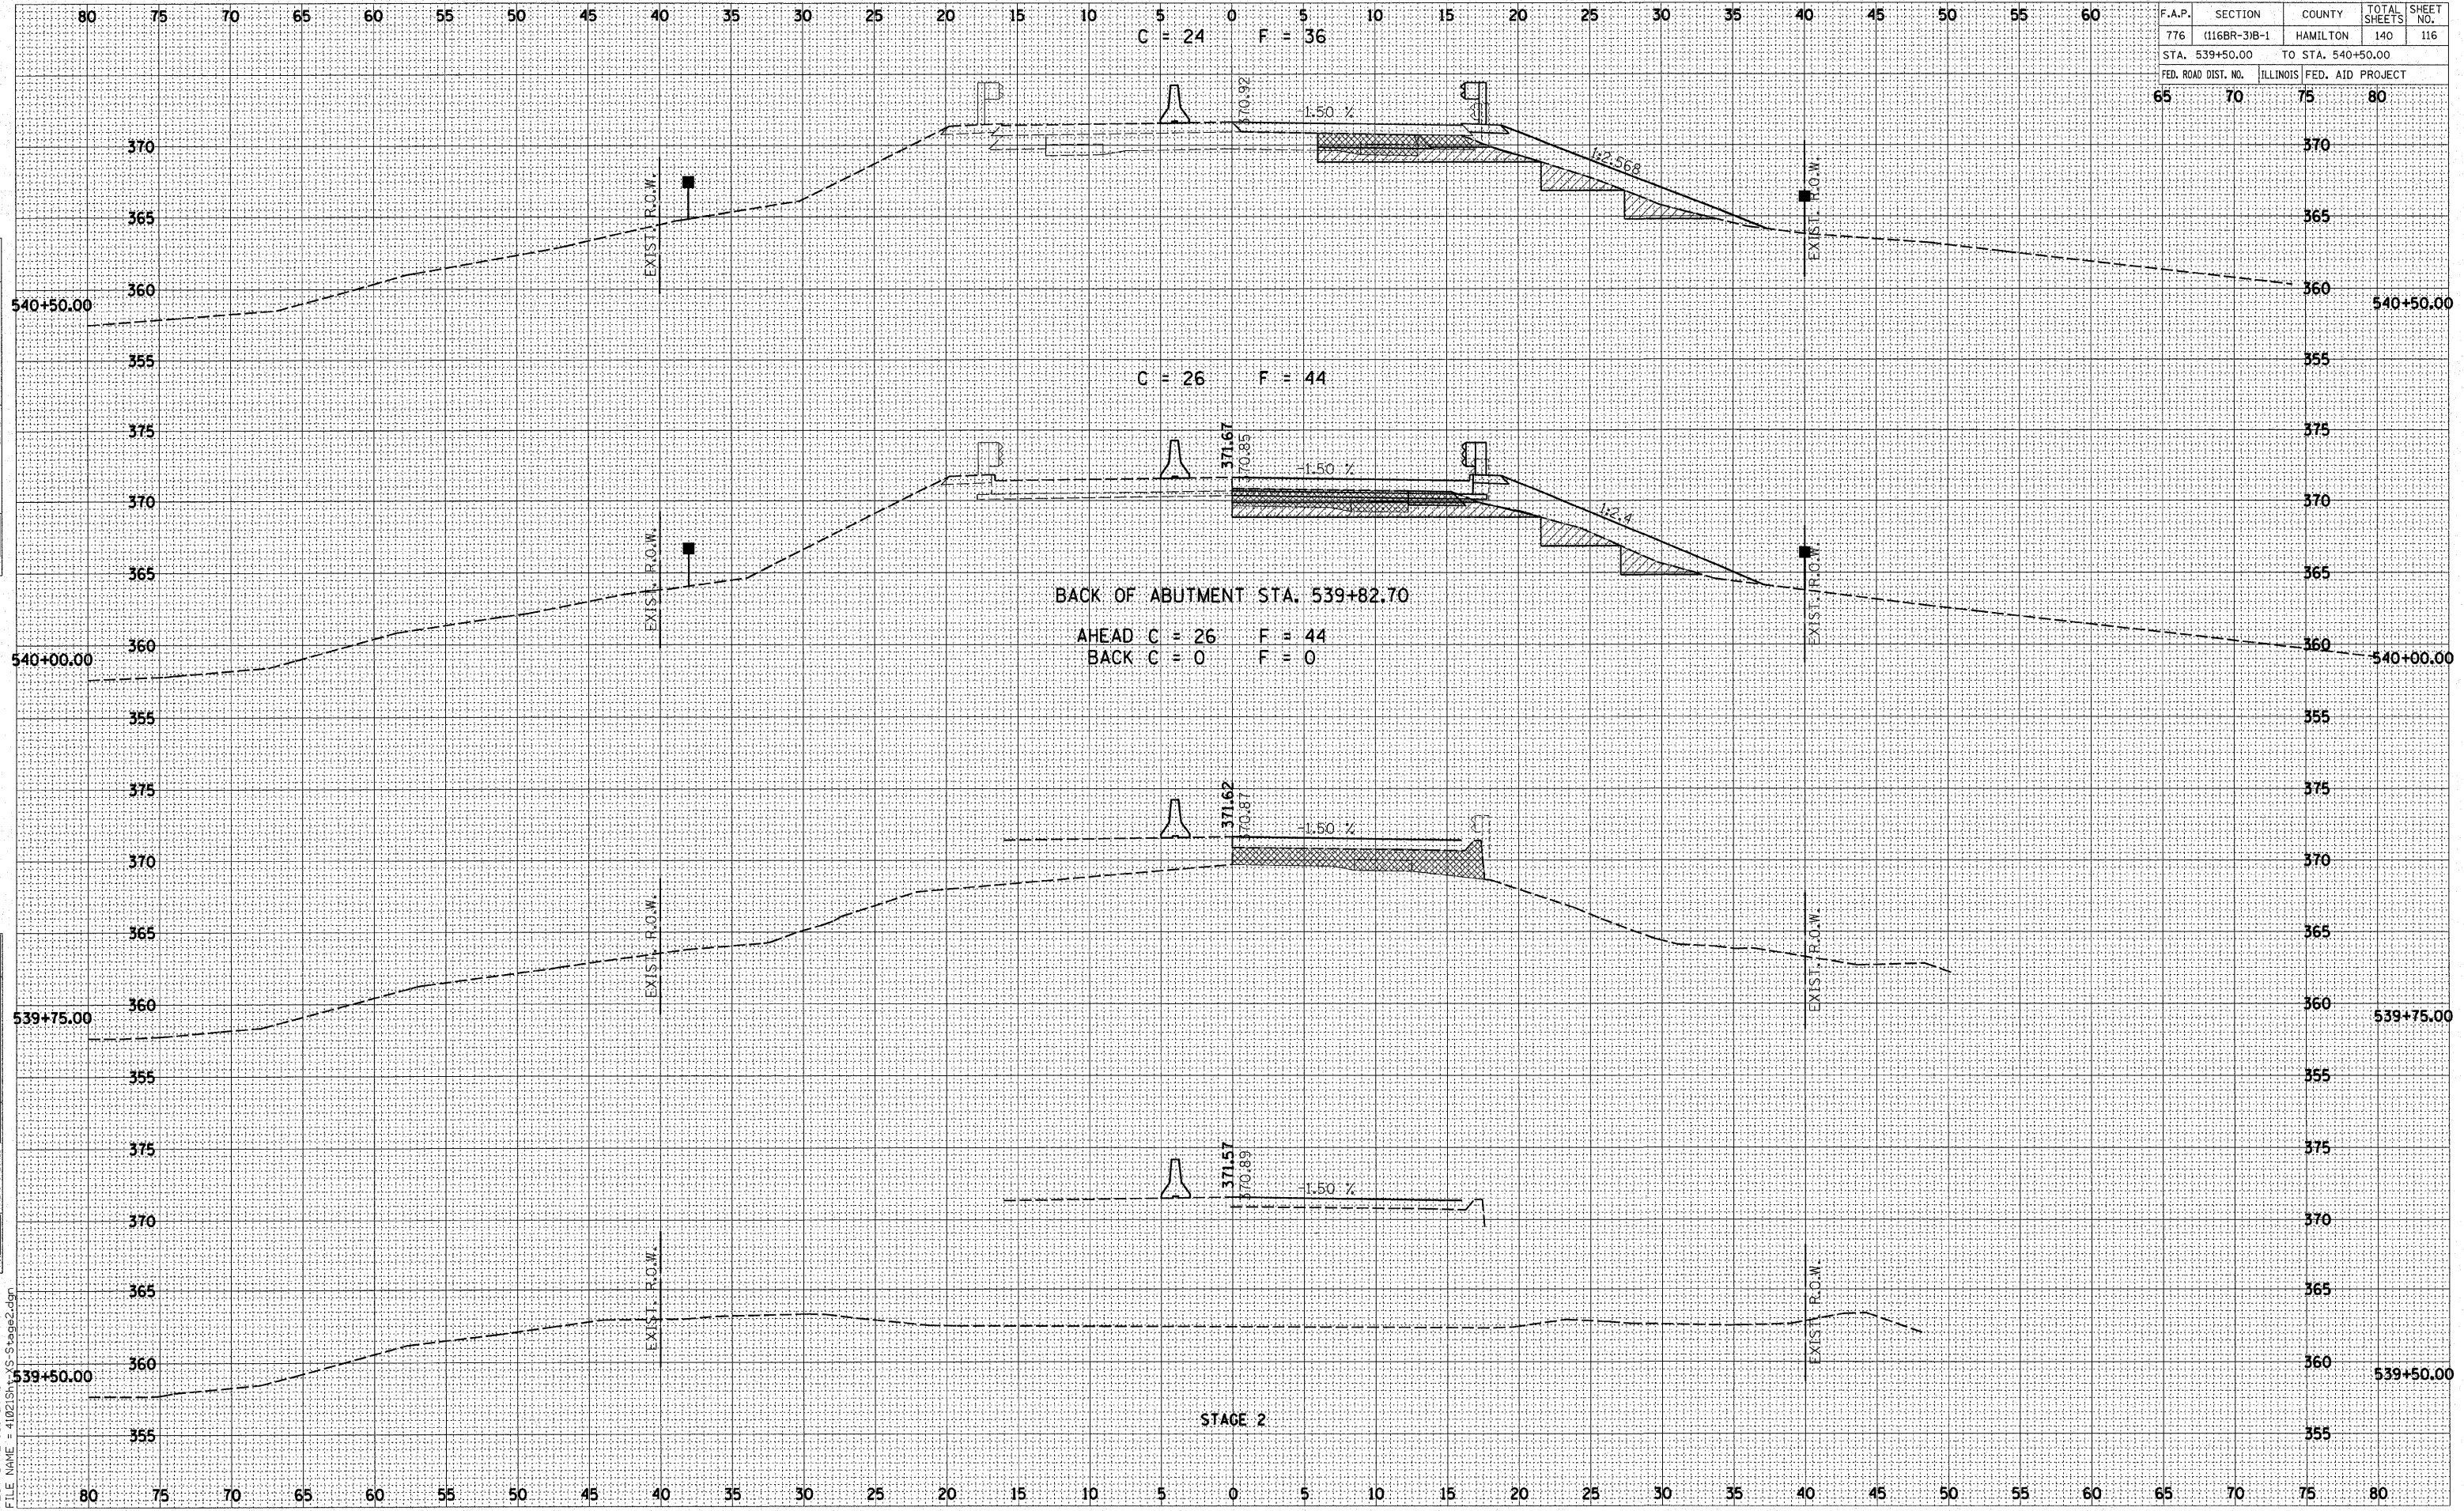

DATE _____
 BY _____
 ORIGINAL SURVEY _____
 SURVEY _____
 PLOTTED _____
 NOTE BOOK _____
 DATE _____
 AREAS _____
 AREAS CHECKED _____
 NO. _____

DATE _____
 BY _____
 ORIGINAL SURVEY _____
 SURVEY _____
 PLOTTED _____
 NOTE BOOK _____
 DATE _____
 AREAS _____
 AREAS CHECKED _____
 NO. _____

PLOT DATE 11/02/2007
 FILE NAME = 41021S116KS-Stage2.dgn