


F.A.P.	SECTION	COUNTY	TOTAL SHEETS	SHEET NO.
776	(116BR-3)B-1	HAMILTON	140	117
STA. 541+00.00		TO STA. 542+50.00		
FED. ROAD DIST. NO.		ILLINOIS FED. AID PROJECT		

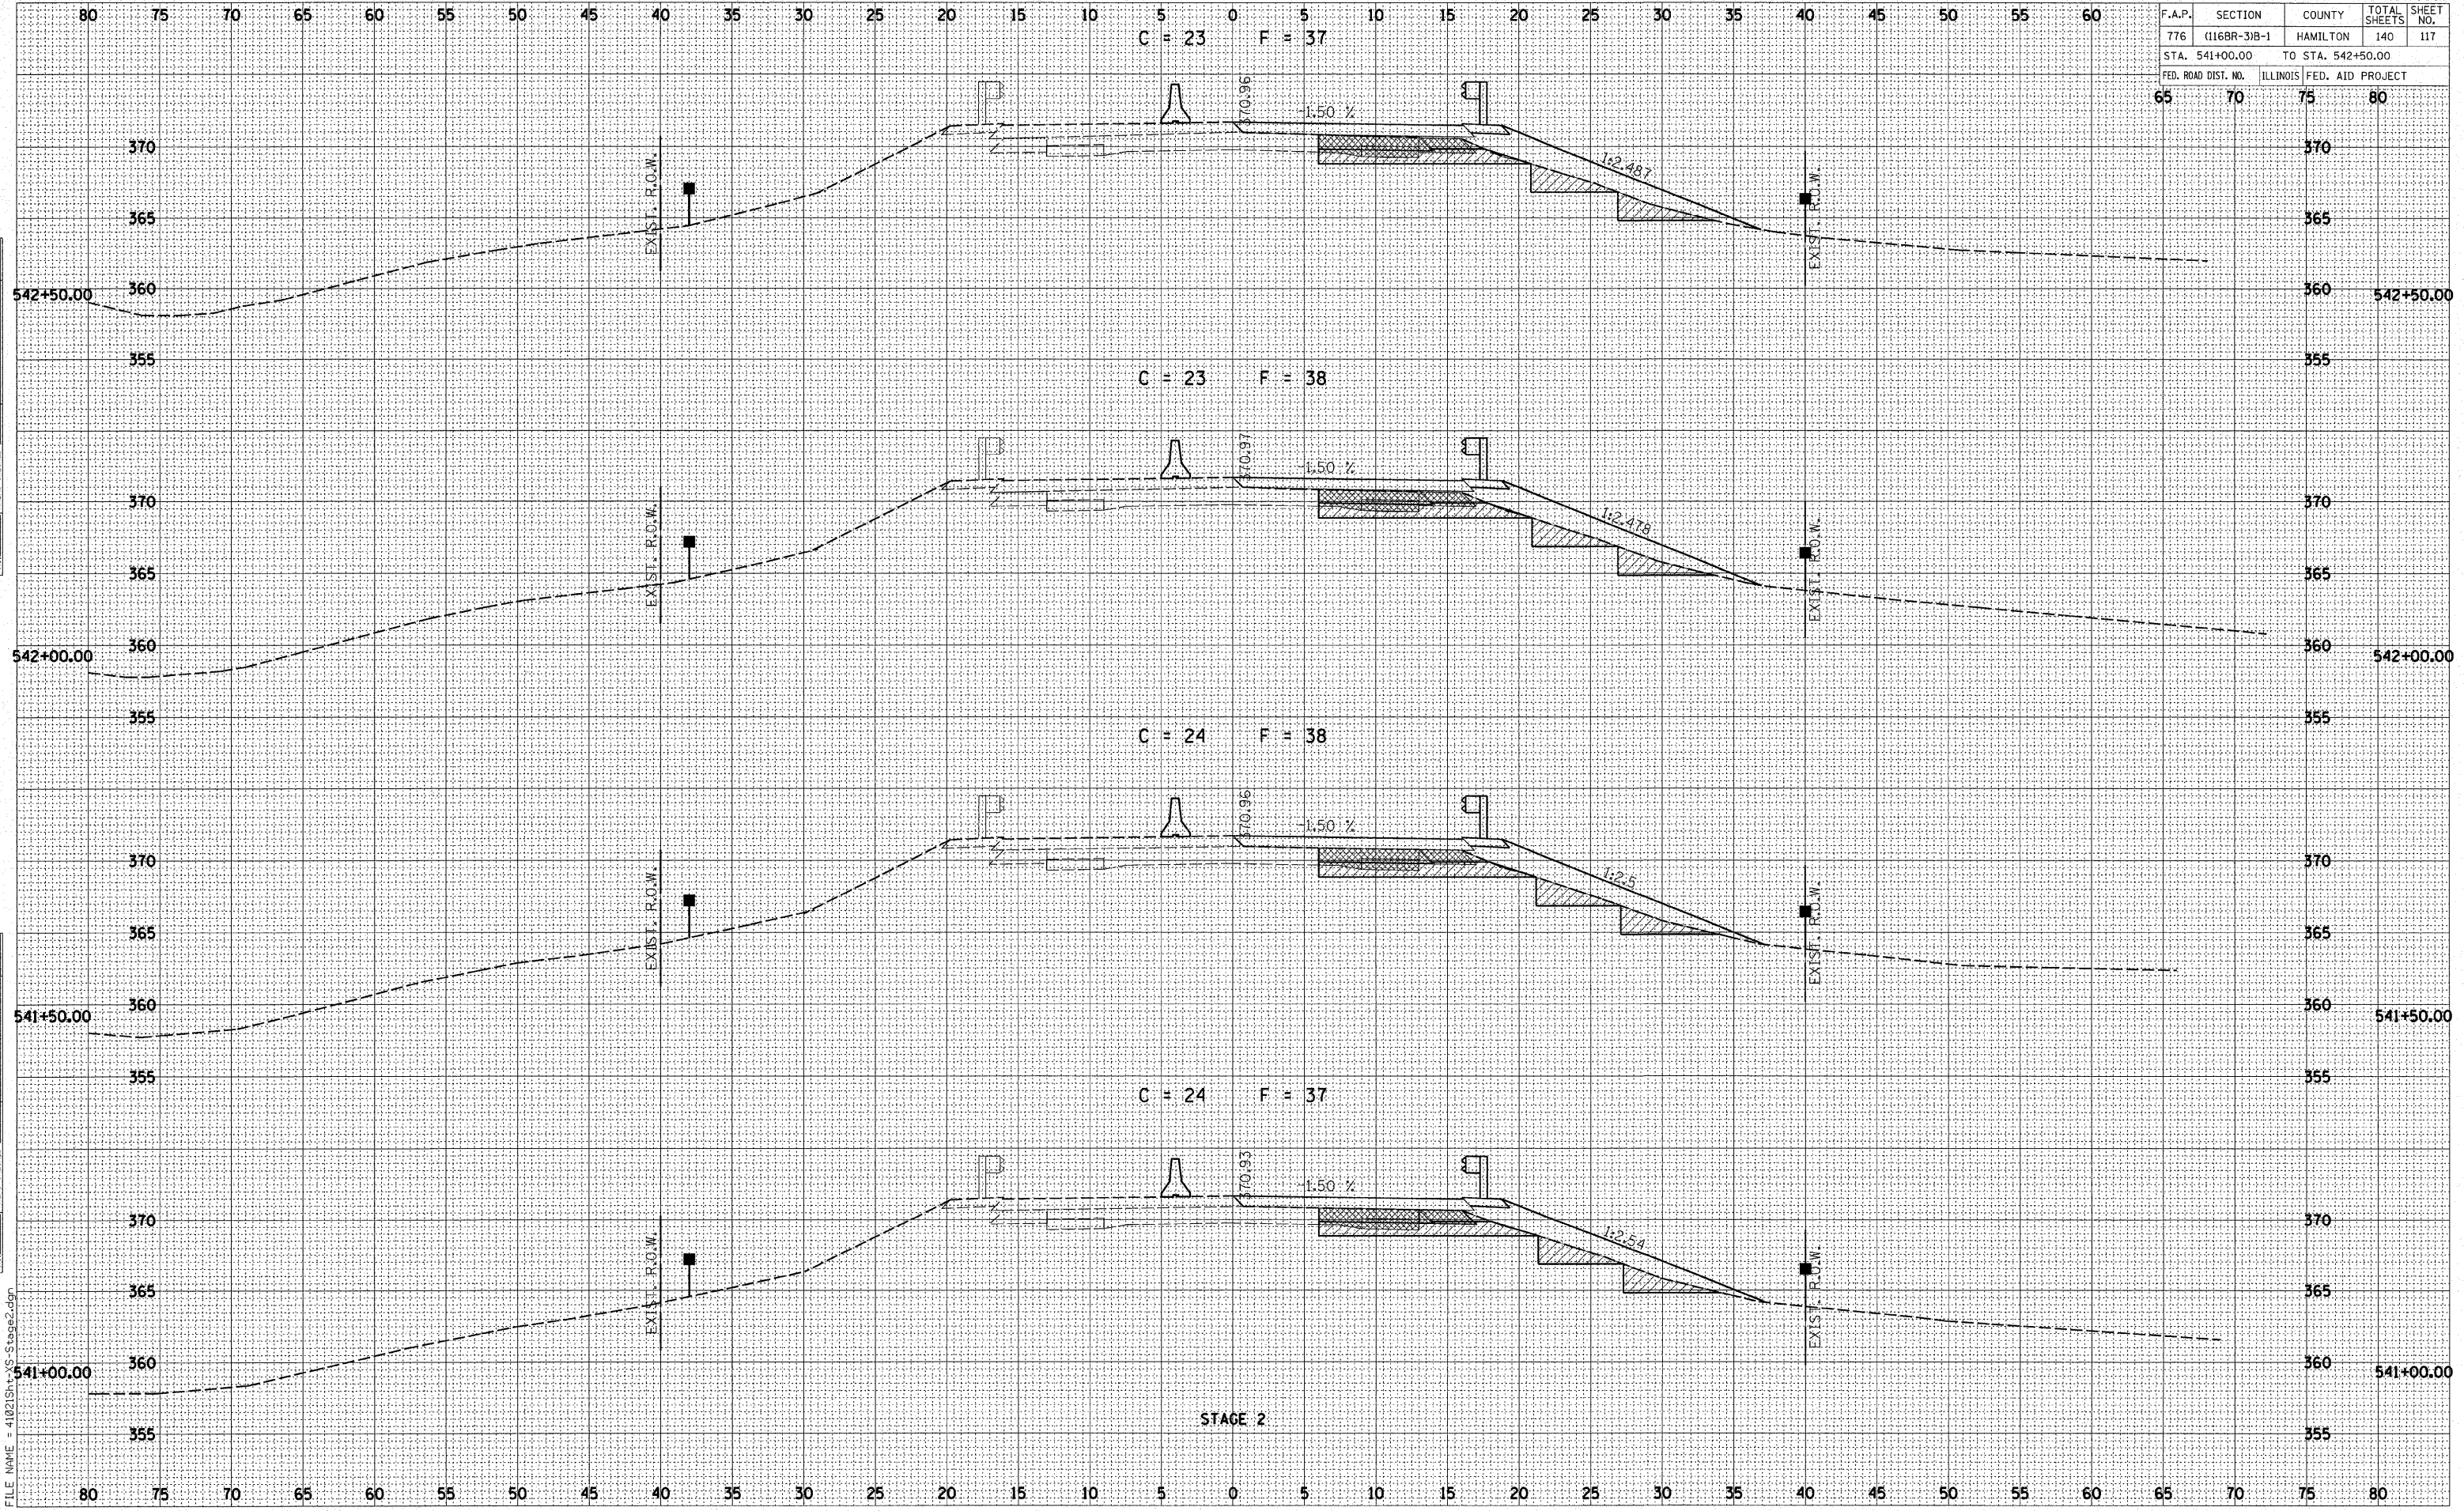

DATE	BY

DATE	BY

PLOT DATE = 10/26/2007
 FILE NAME = 41021SH1-AS-Stage2.dgn

STAGE 2