

F.A.P.	SECTION	COUNTY	TOTAL SHEETS	SHEET NO.
776	(116BR-3)B-1	HAMILTON	140	121
STA. 546+00.00		TO STA. 547+50.00		
FED. ROAD DIST. NO.		ILLINOIS FED. AID PROJECT		

AHEAD C = 0 F = 0
 BACK C = 0 F = 0


IMPROVEMENT ENDS STA. 547+50

C = 0 F = 10

C = 0 F = 7

C = 0 F = 7

STAGE 2

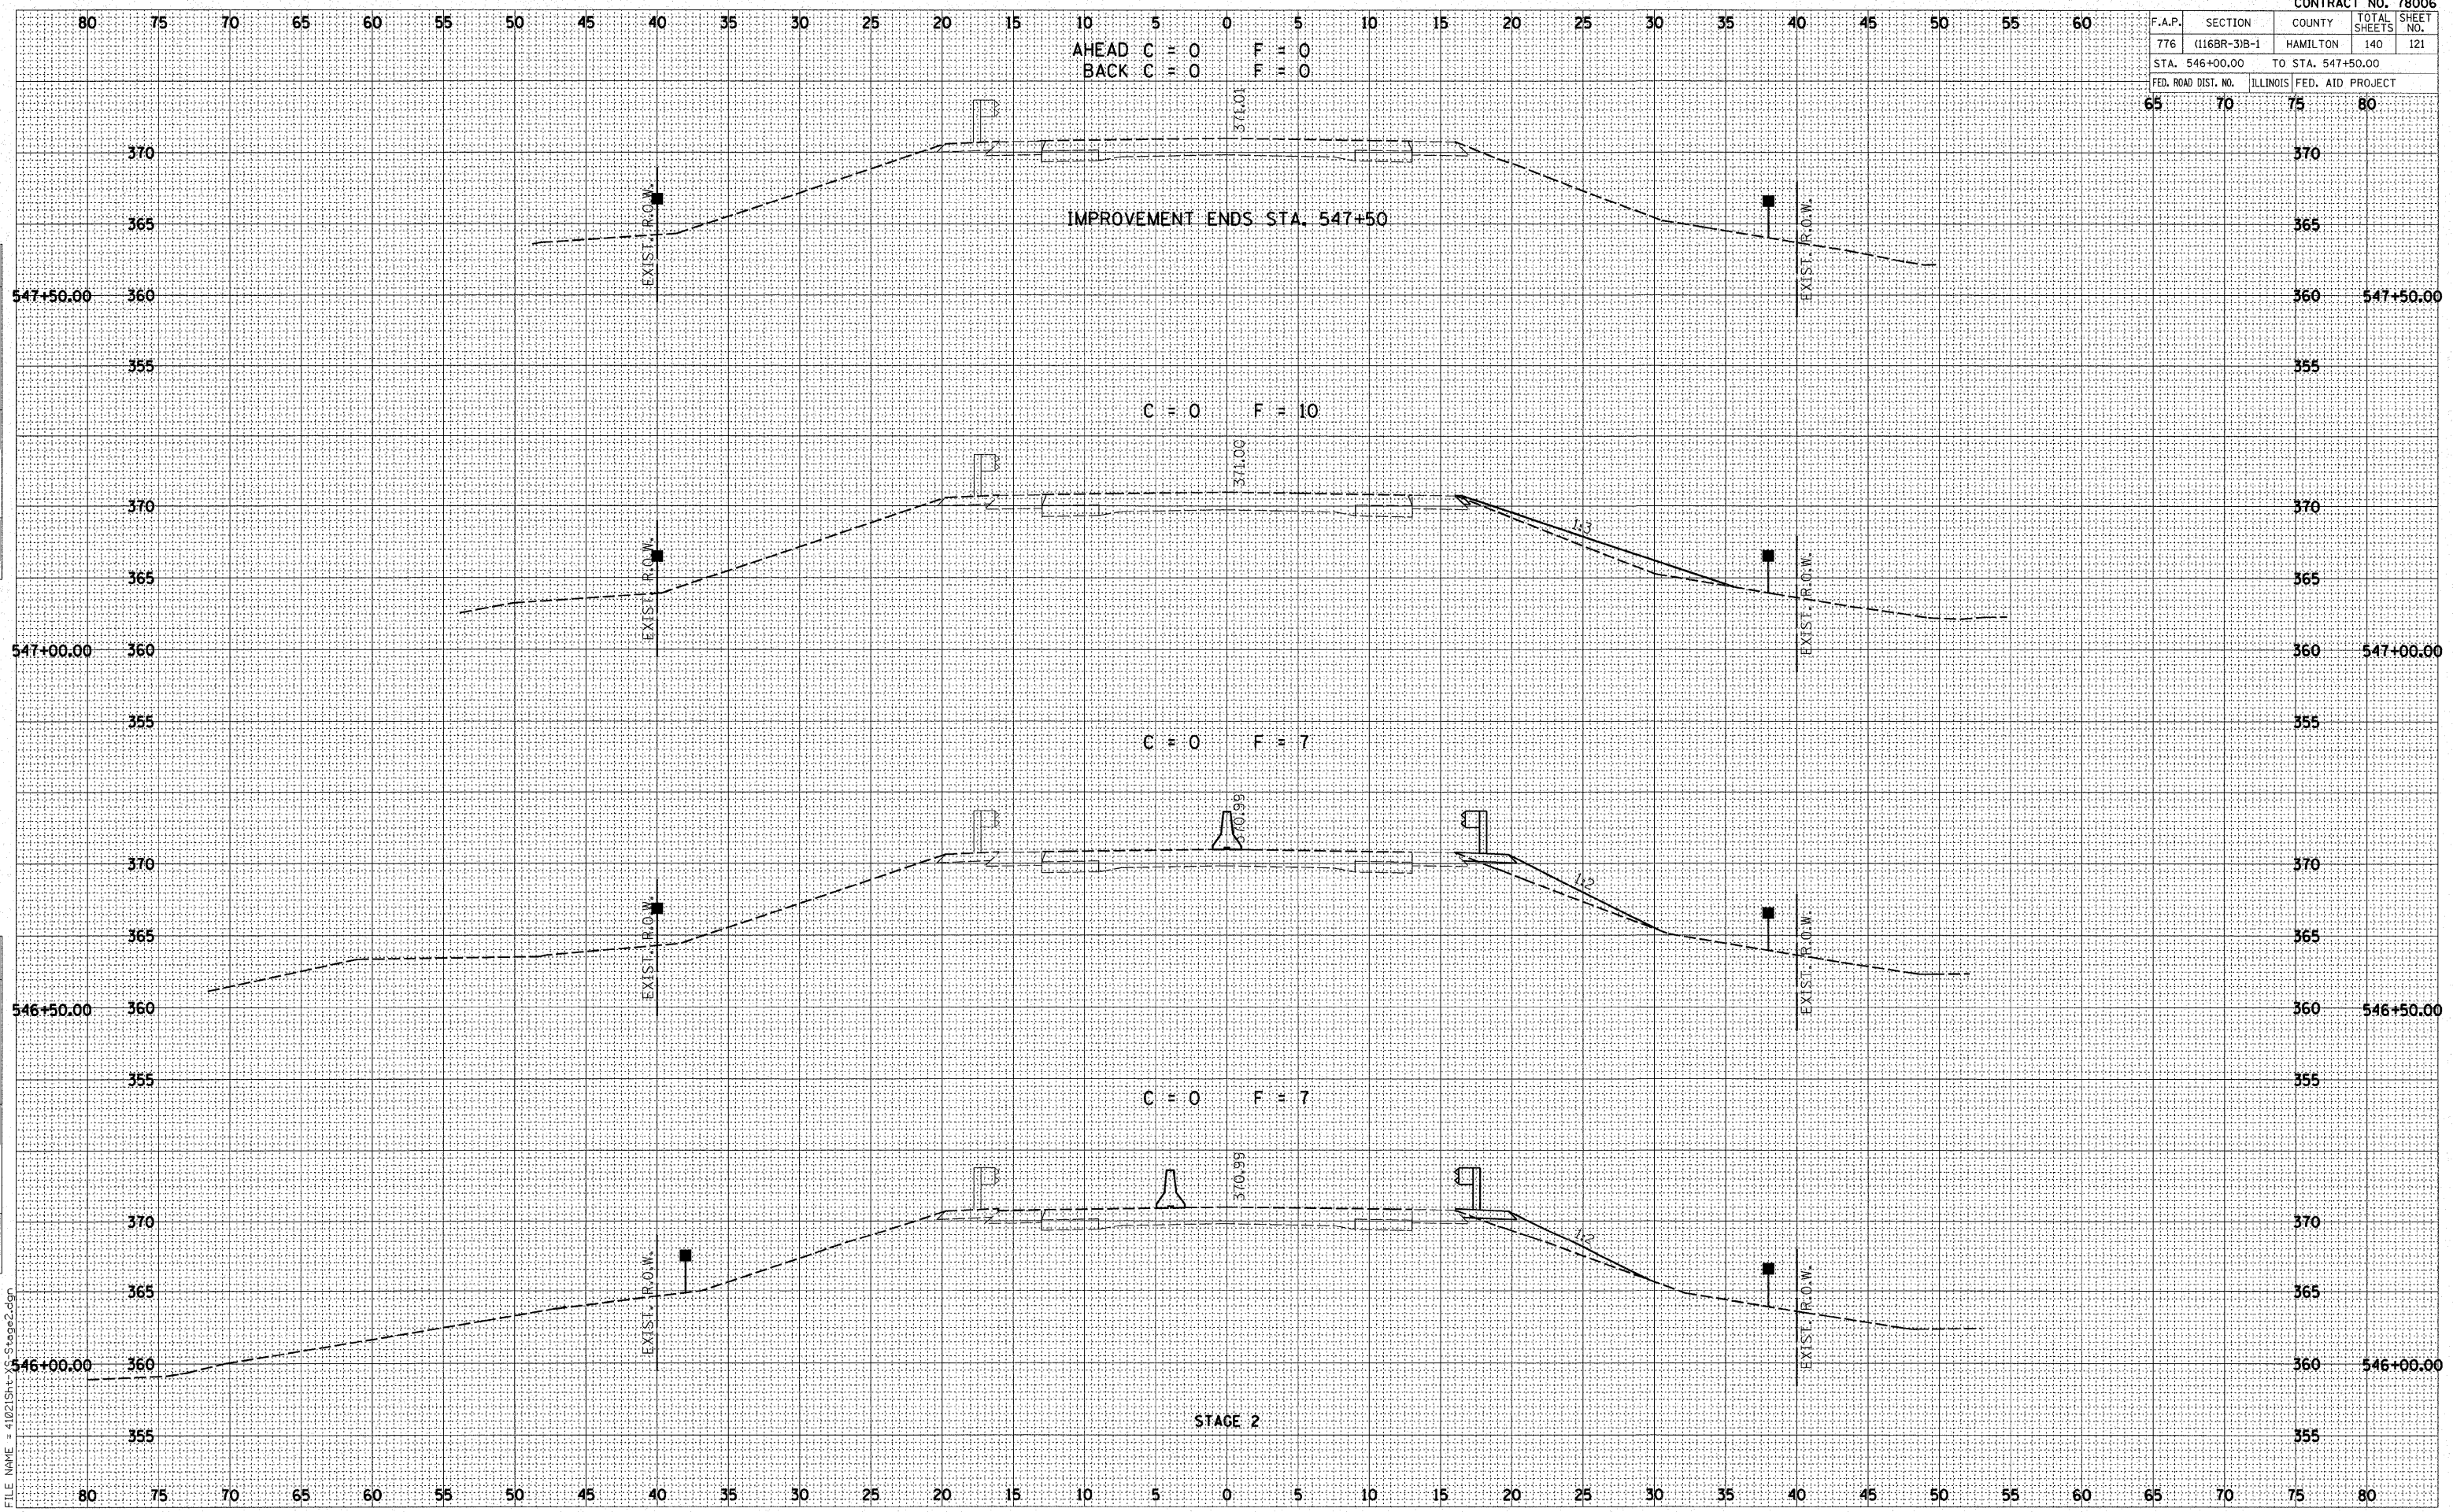

DATE	BY

DATE	BY

PLOT DATE : 10/26/2007
 FILE NAME : 41021Sht-Stage2.dgn