


F.A.P.	SECTION	COUNTY	TOTAL SHEETS	SHEET NO.
776	(116BR-3)B-1	HAMILTON	140	126
STA. 516+25.00		TO STA. 516+75.00		
FED. ROAD DIST. NO.		ILLINOIS FED. AID PROJECT		

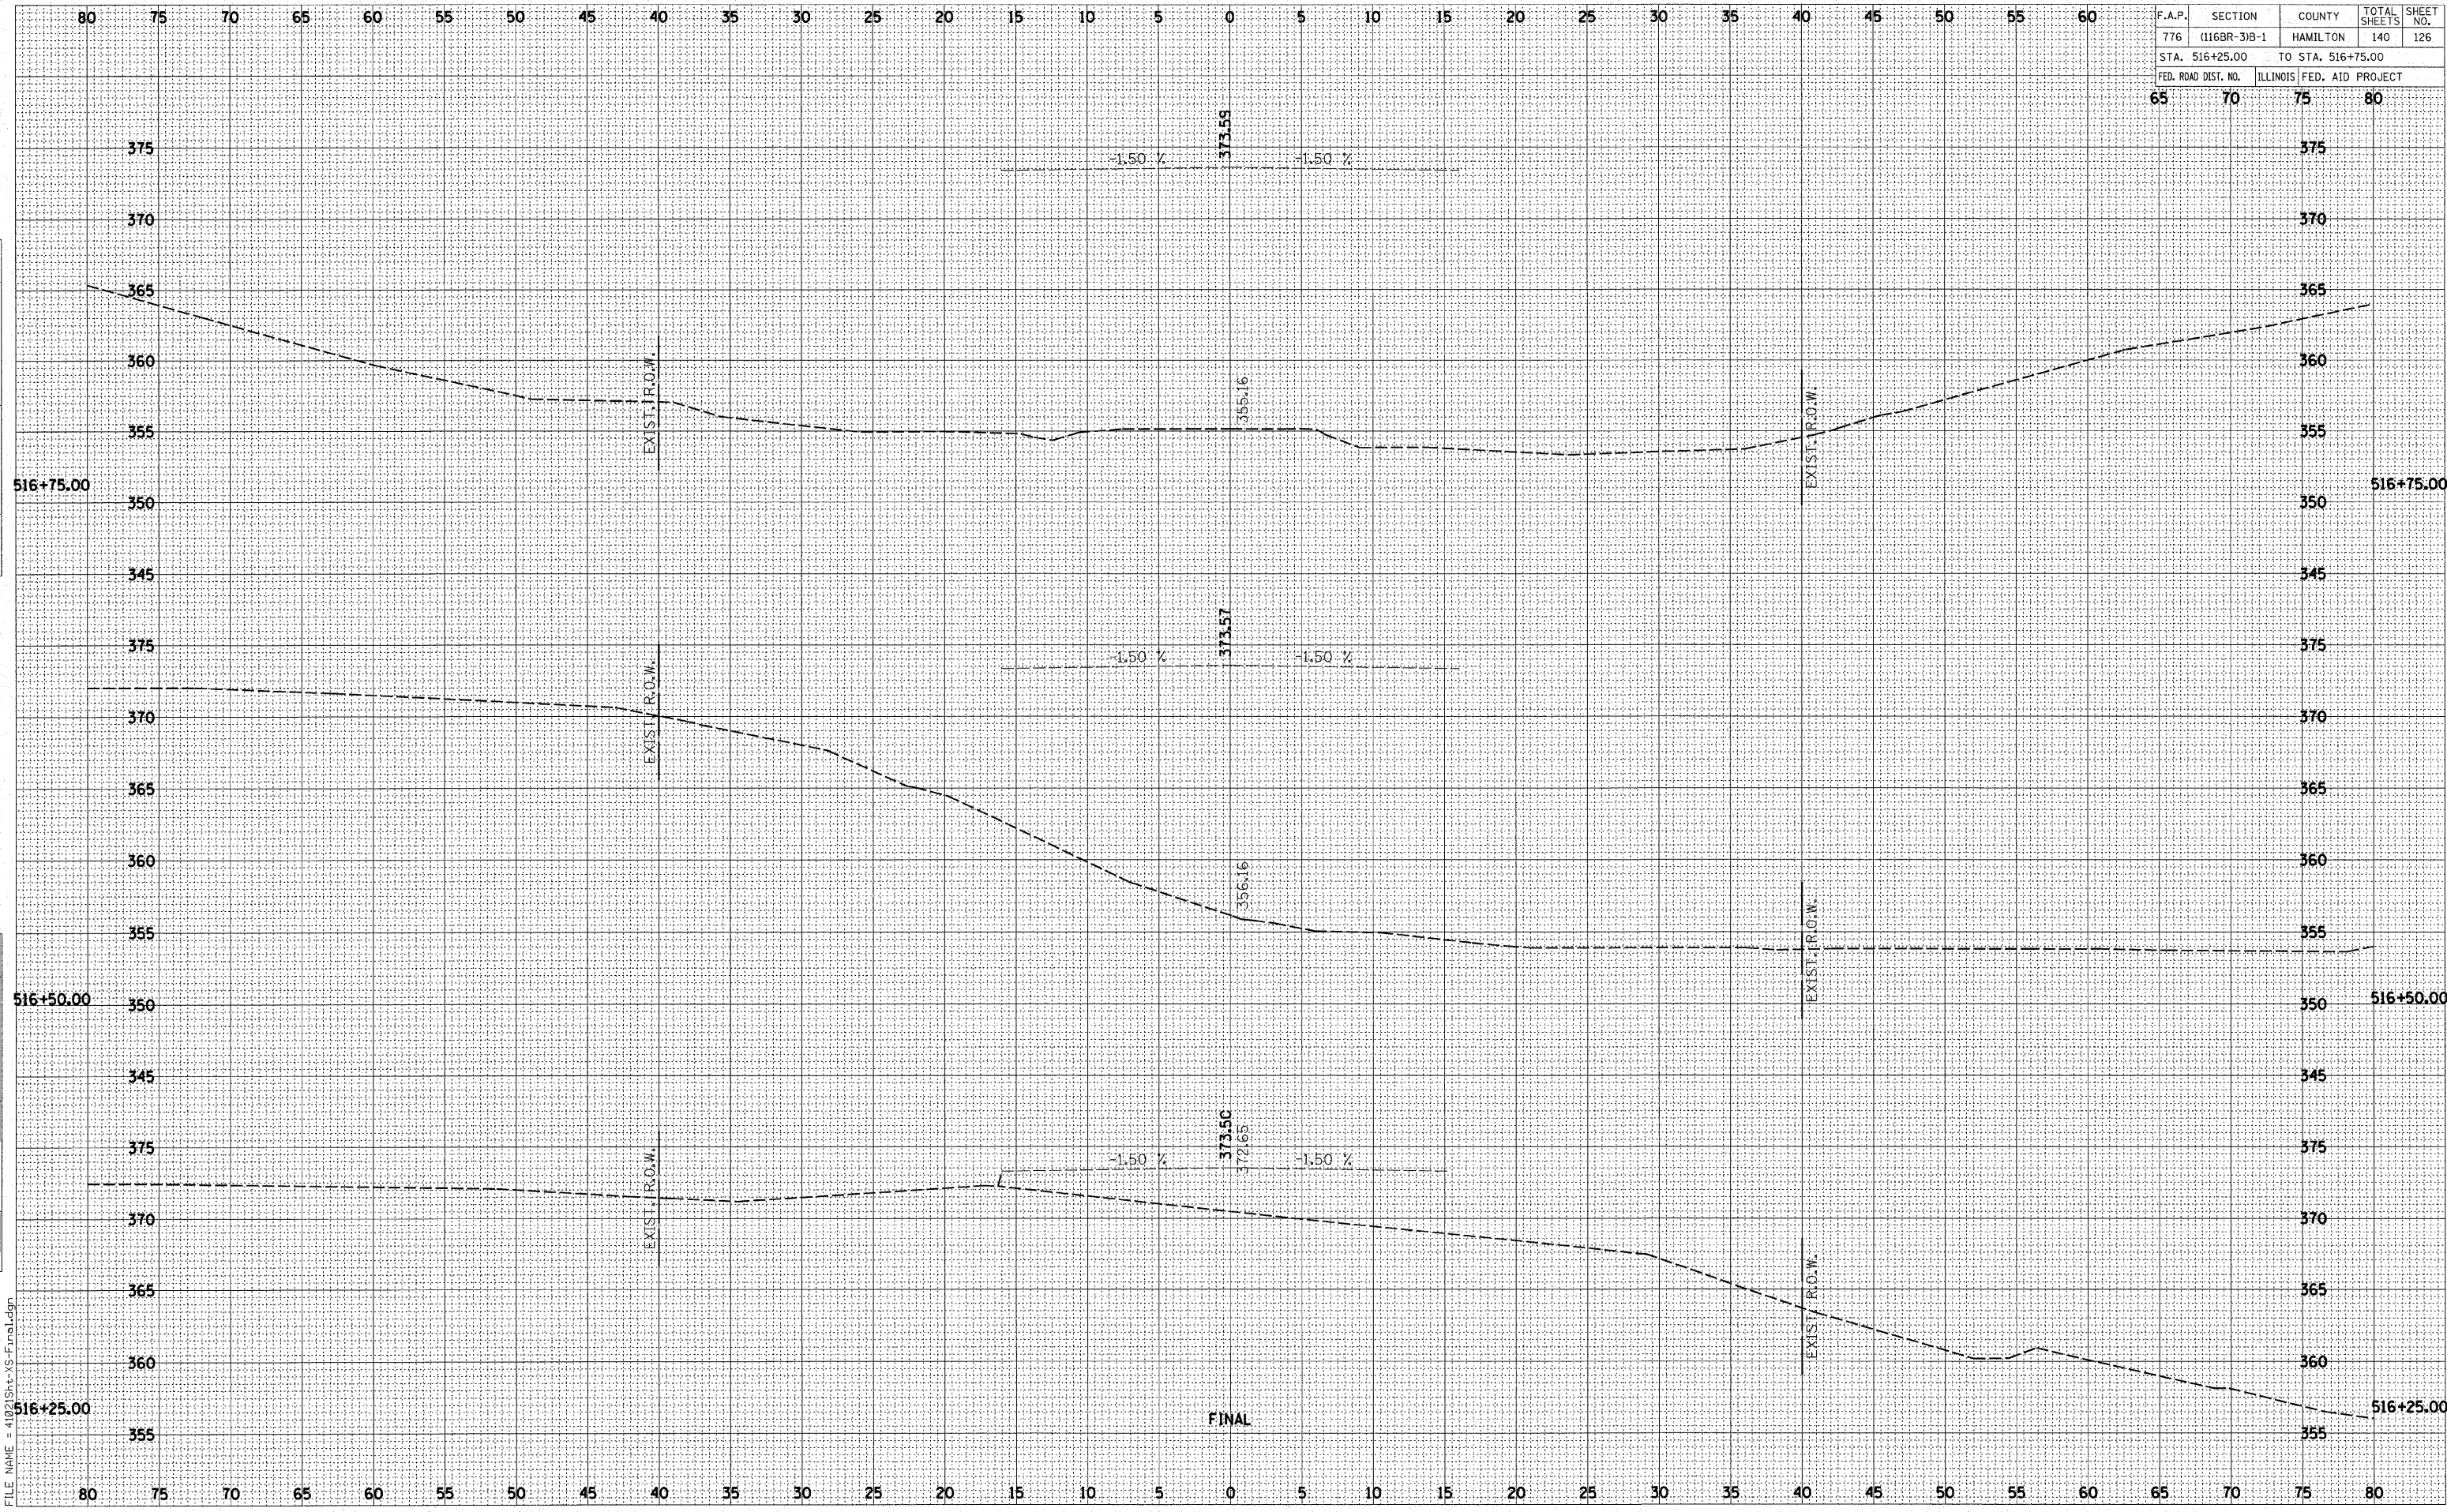

BY	DATE

FINAL SURVEY	PLOTTED	DATE

NO.	AREAS CHECKED

BY	DATE

ORIGINAL SURVEY	PLOTTED	DATE

NO.	AREAS CHECKED

PLOT DATE : 10/26/2007  
FILE NAME = 41024Sht-XS-Final.dgn

FINAL