


F.A.P.	SECTION	COUNTY	TOTAL SHEETS	SHEET NO.
776	(116BR-3)B-1	HAMILTON	140	127
STA. 517+00.00		TO STA. 517+50.00		
FED. ROAD DIST. NO.		ILLINOIS FED. AID PROJECT		
65	70	75	80	

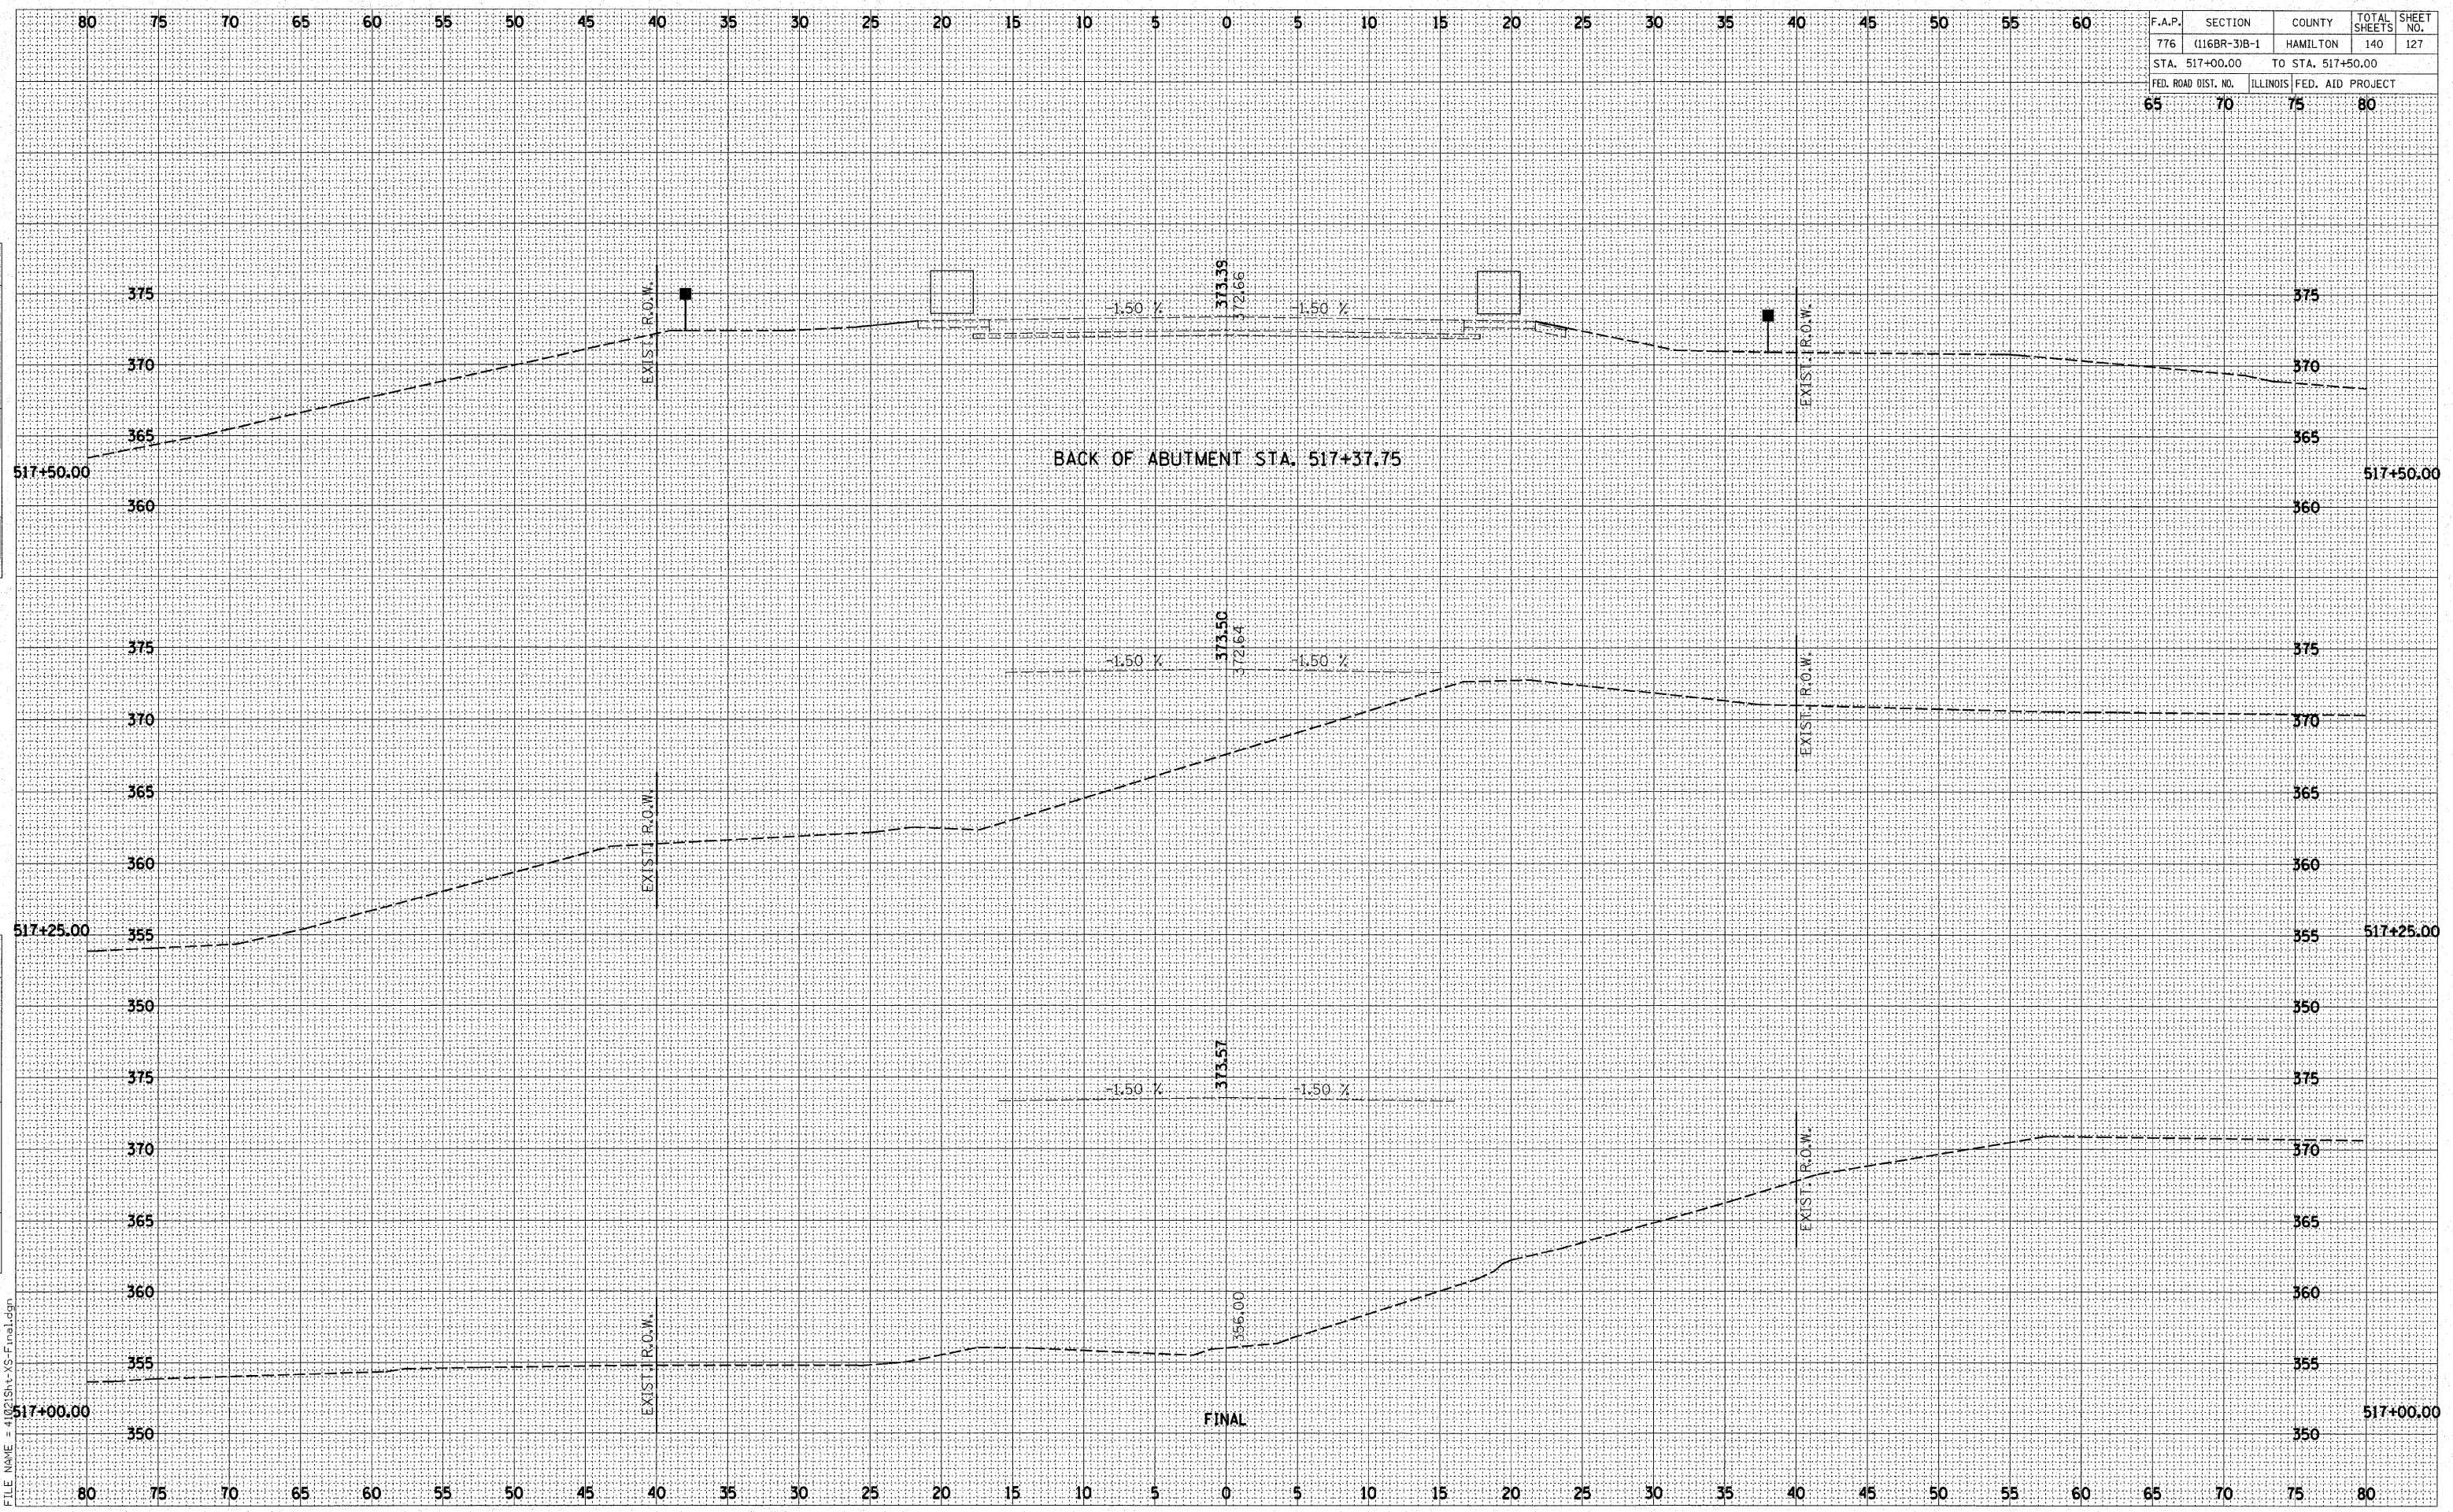

BACK OF ABUTMENT STA. 517+37.75

FINAL

BY	DATE

BY	DATE

PLOT DATE : 10/26/2007
 FILE NAME = 41015ht-XS-F.mel.dgn