


F.A.P.	SECTION	COUNTY	TOTAL SHEETS	SHEET NO.
776	(1168R-3)B-1	HAMILTON	140	131
STA. 536+00.00		TO STA. 537+50.00		
FED. ROAD DIST. NO.		ILLINOIS FED. AID PROJECT		

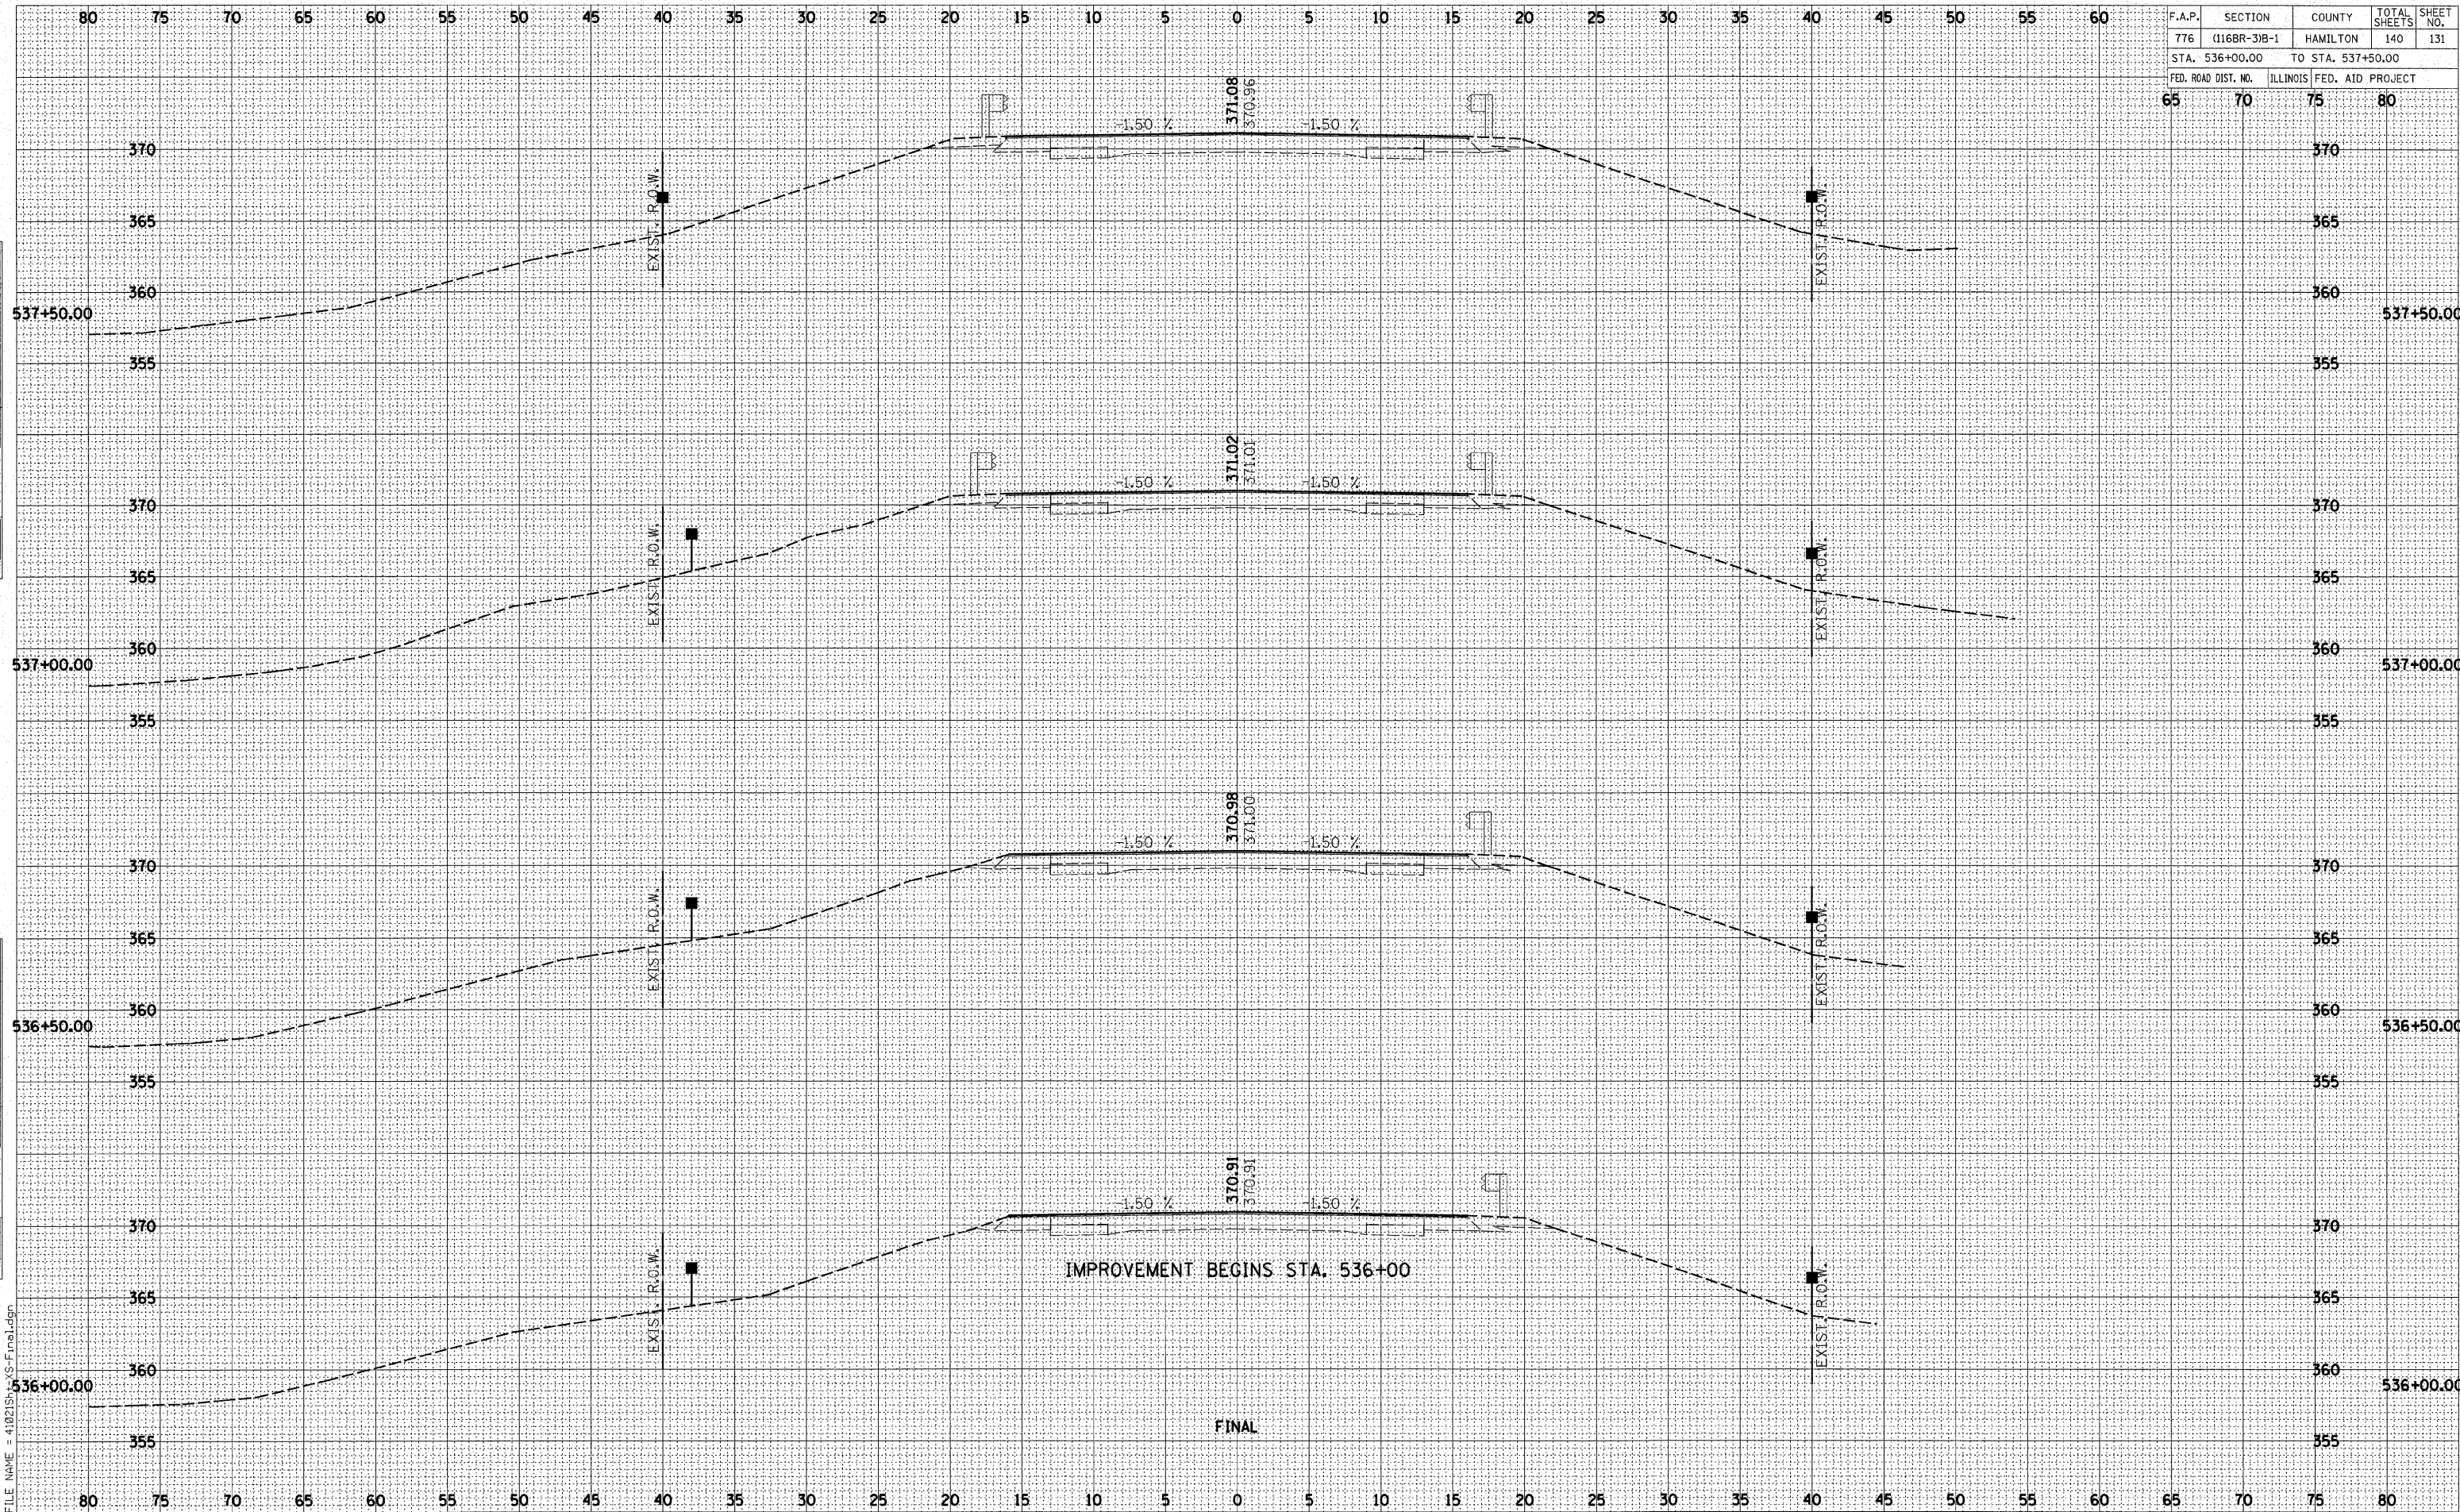

BY	DATE

BY	DATE

PLOT DATE : 10/26/2007  
FILE NAME = 41021515X5-F.inel.dgn