


| | | | | |
|---------------------|--------------|-------------------|--------------|-----------|
| F.A.P. | SECTION | COUNTY | TOTAL SHEETS | SHEET NO. |
| 776 | (116BR-3)B-1 | HAMILTON | 140 | 132 |
| STA. 538+00.00 | | TO STA. 538+50.00 | | |
| FED. ROAD DIST. NO. | ILLINOIS | FED. AID PROJECT | | |
| 65 | 70 | 75 | 80 | |

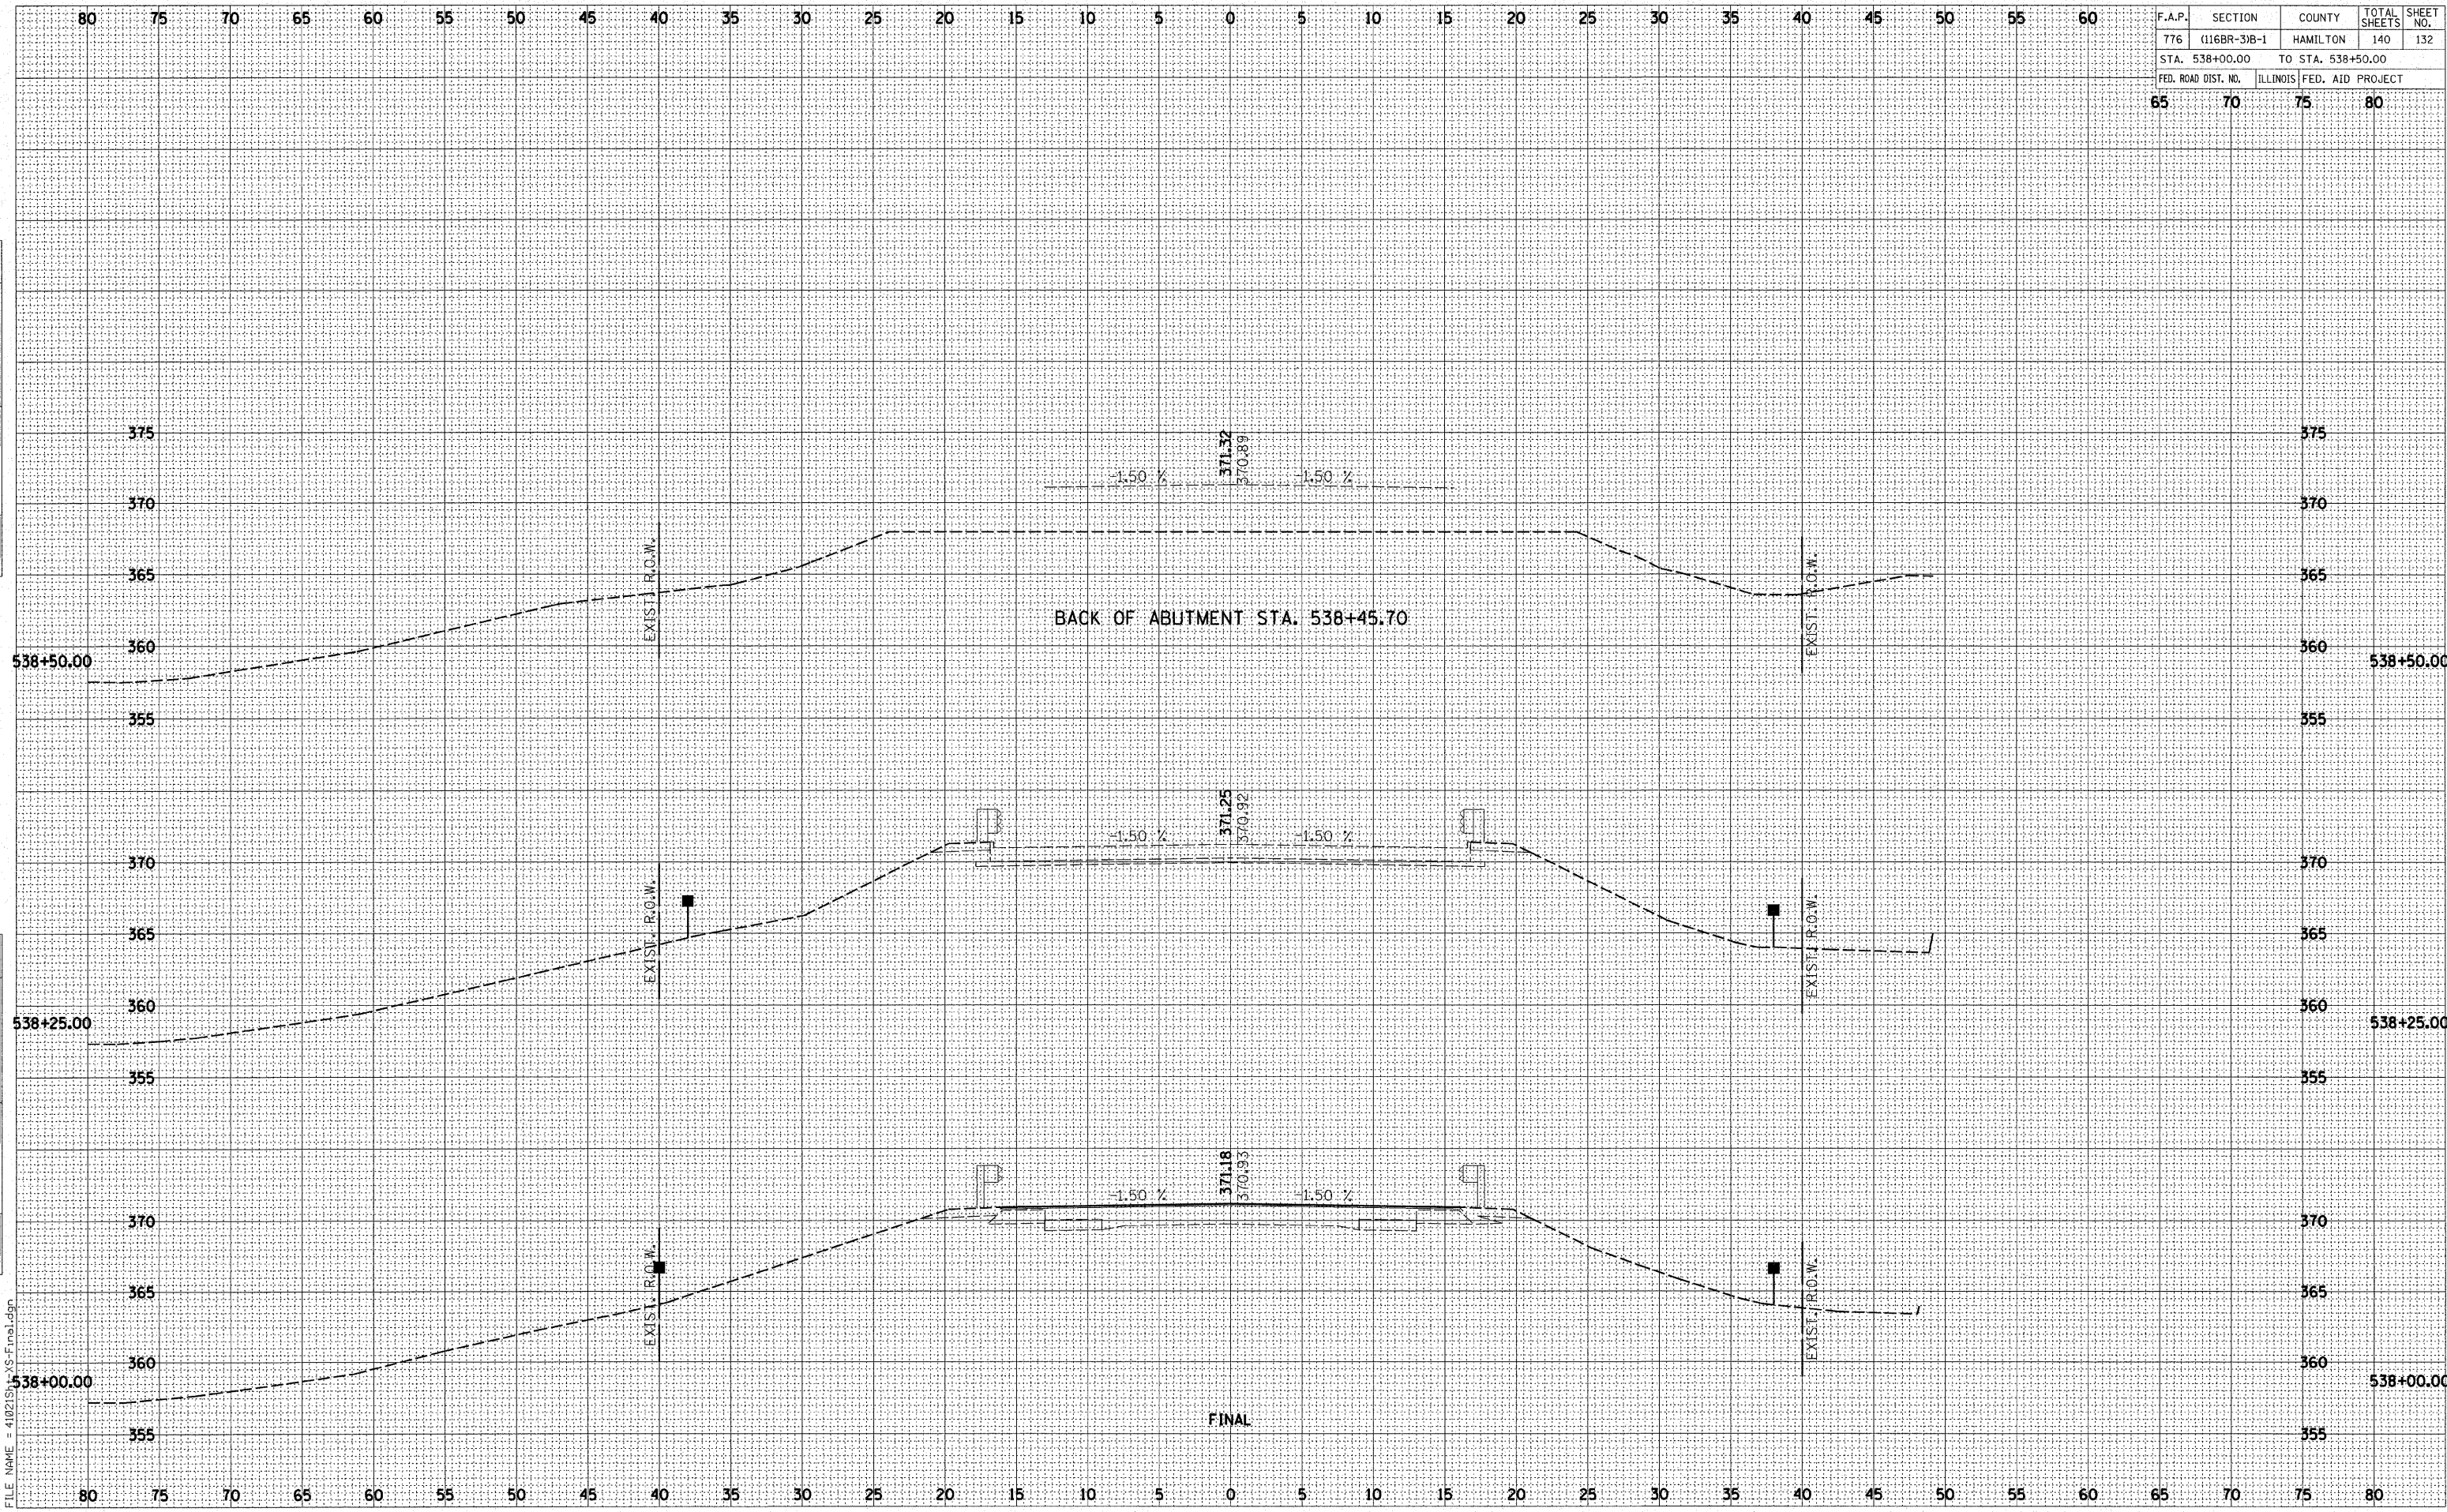

| | |
|--------------|---------------|
| DATE | BY |
| | |
| FINAL SURVEY | SURVEYED |
| NOTE BOOK | PLOTTED |
| NO. | AREAS CHECKED |

| | |
|-----------------|---------------|
| DATE | BY |
| | |
| ORIGINAL SURVEY | SURVEYED |
| NOTE BOOK | PLOTTED |
| NO. | AREAS CHECKED |

PLOT DATE : 10/26/2007
 FILE NAME = 4102151XS-Final.dgn

FINAL