


F.A.P.	SECTION	COUNTY	TOTAL SHEETS	SHEET NO.
776	(116BR-3)B-1	HAMILTON	140	135
STA. 540+50.00		TO STA. 541+50.00		
FED. ROAD DIST. NO.	ILLINOIS	FED. AID PROJECT		
65	70	75	80	

DATE	BY

DATE	BY

PLOT DATE : 10/26/2007
FILE NAME = 4102151\3\Final.dgn

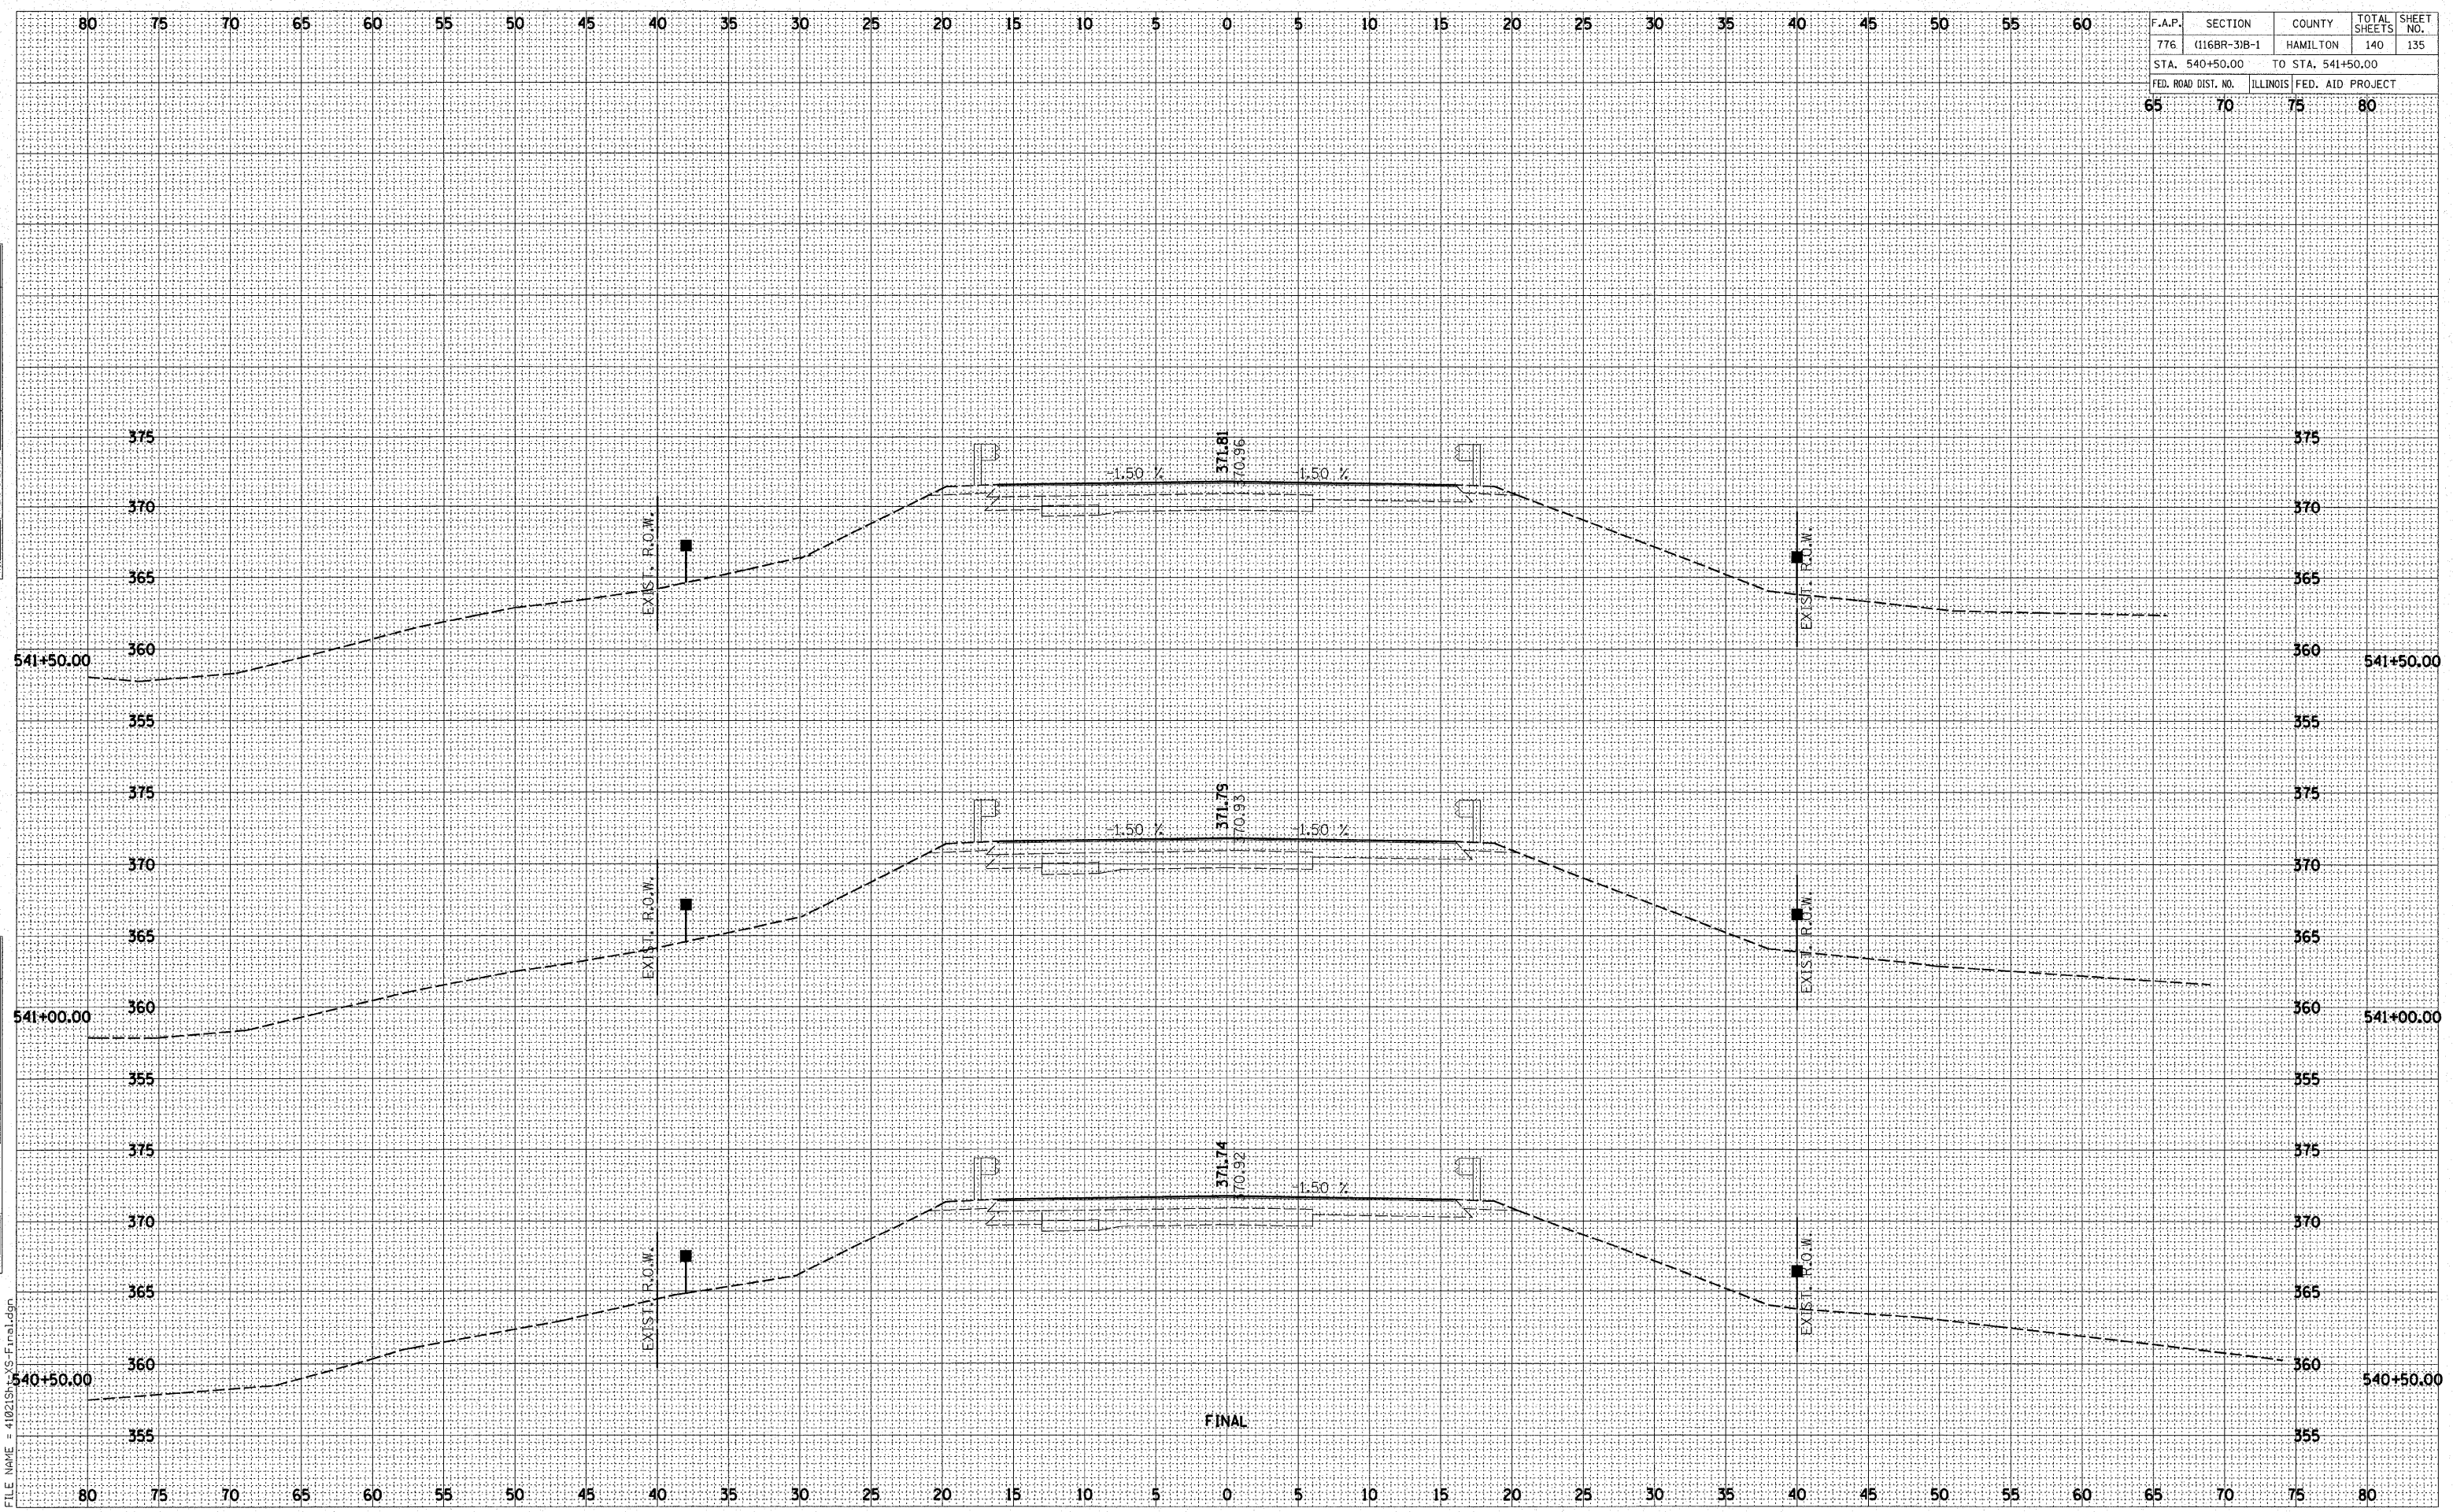

FINAL