


F.A.P.	SECTION	COUNTY	TOTAL SHEETS	SHEET NO.
776	(116BR-3)B-1	HAMILTON	140	136
STA. 542+00.00		TO STA. 543+00.00		
FED. ROAD DIST. NO.	ILLINOIS		FED. AID PROJECT	
65	70	75	80	

BACK OF ABUTMENT STA. 543+84.60

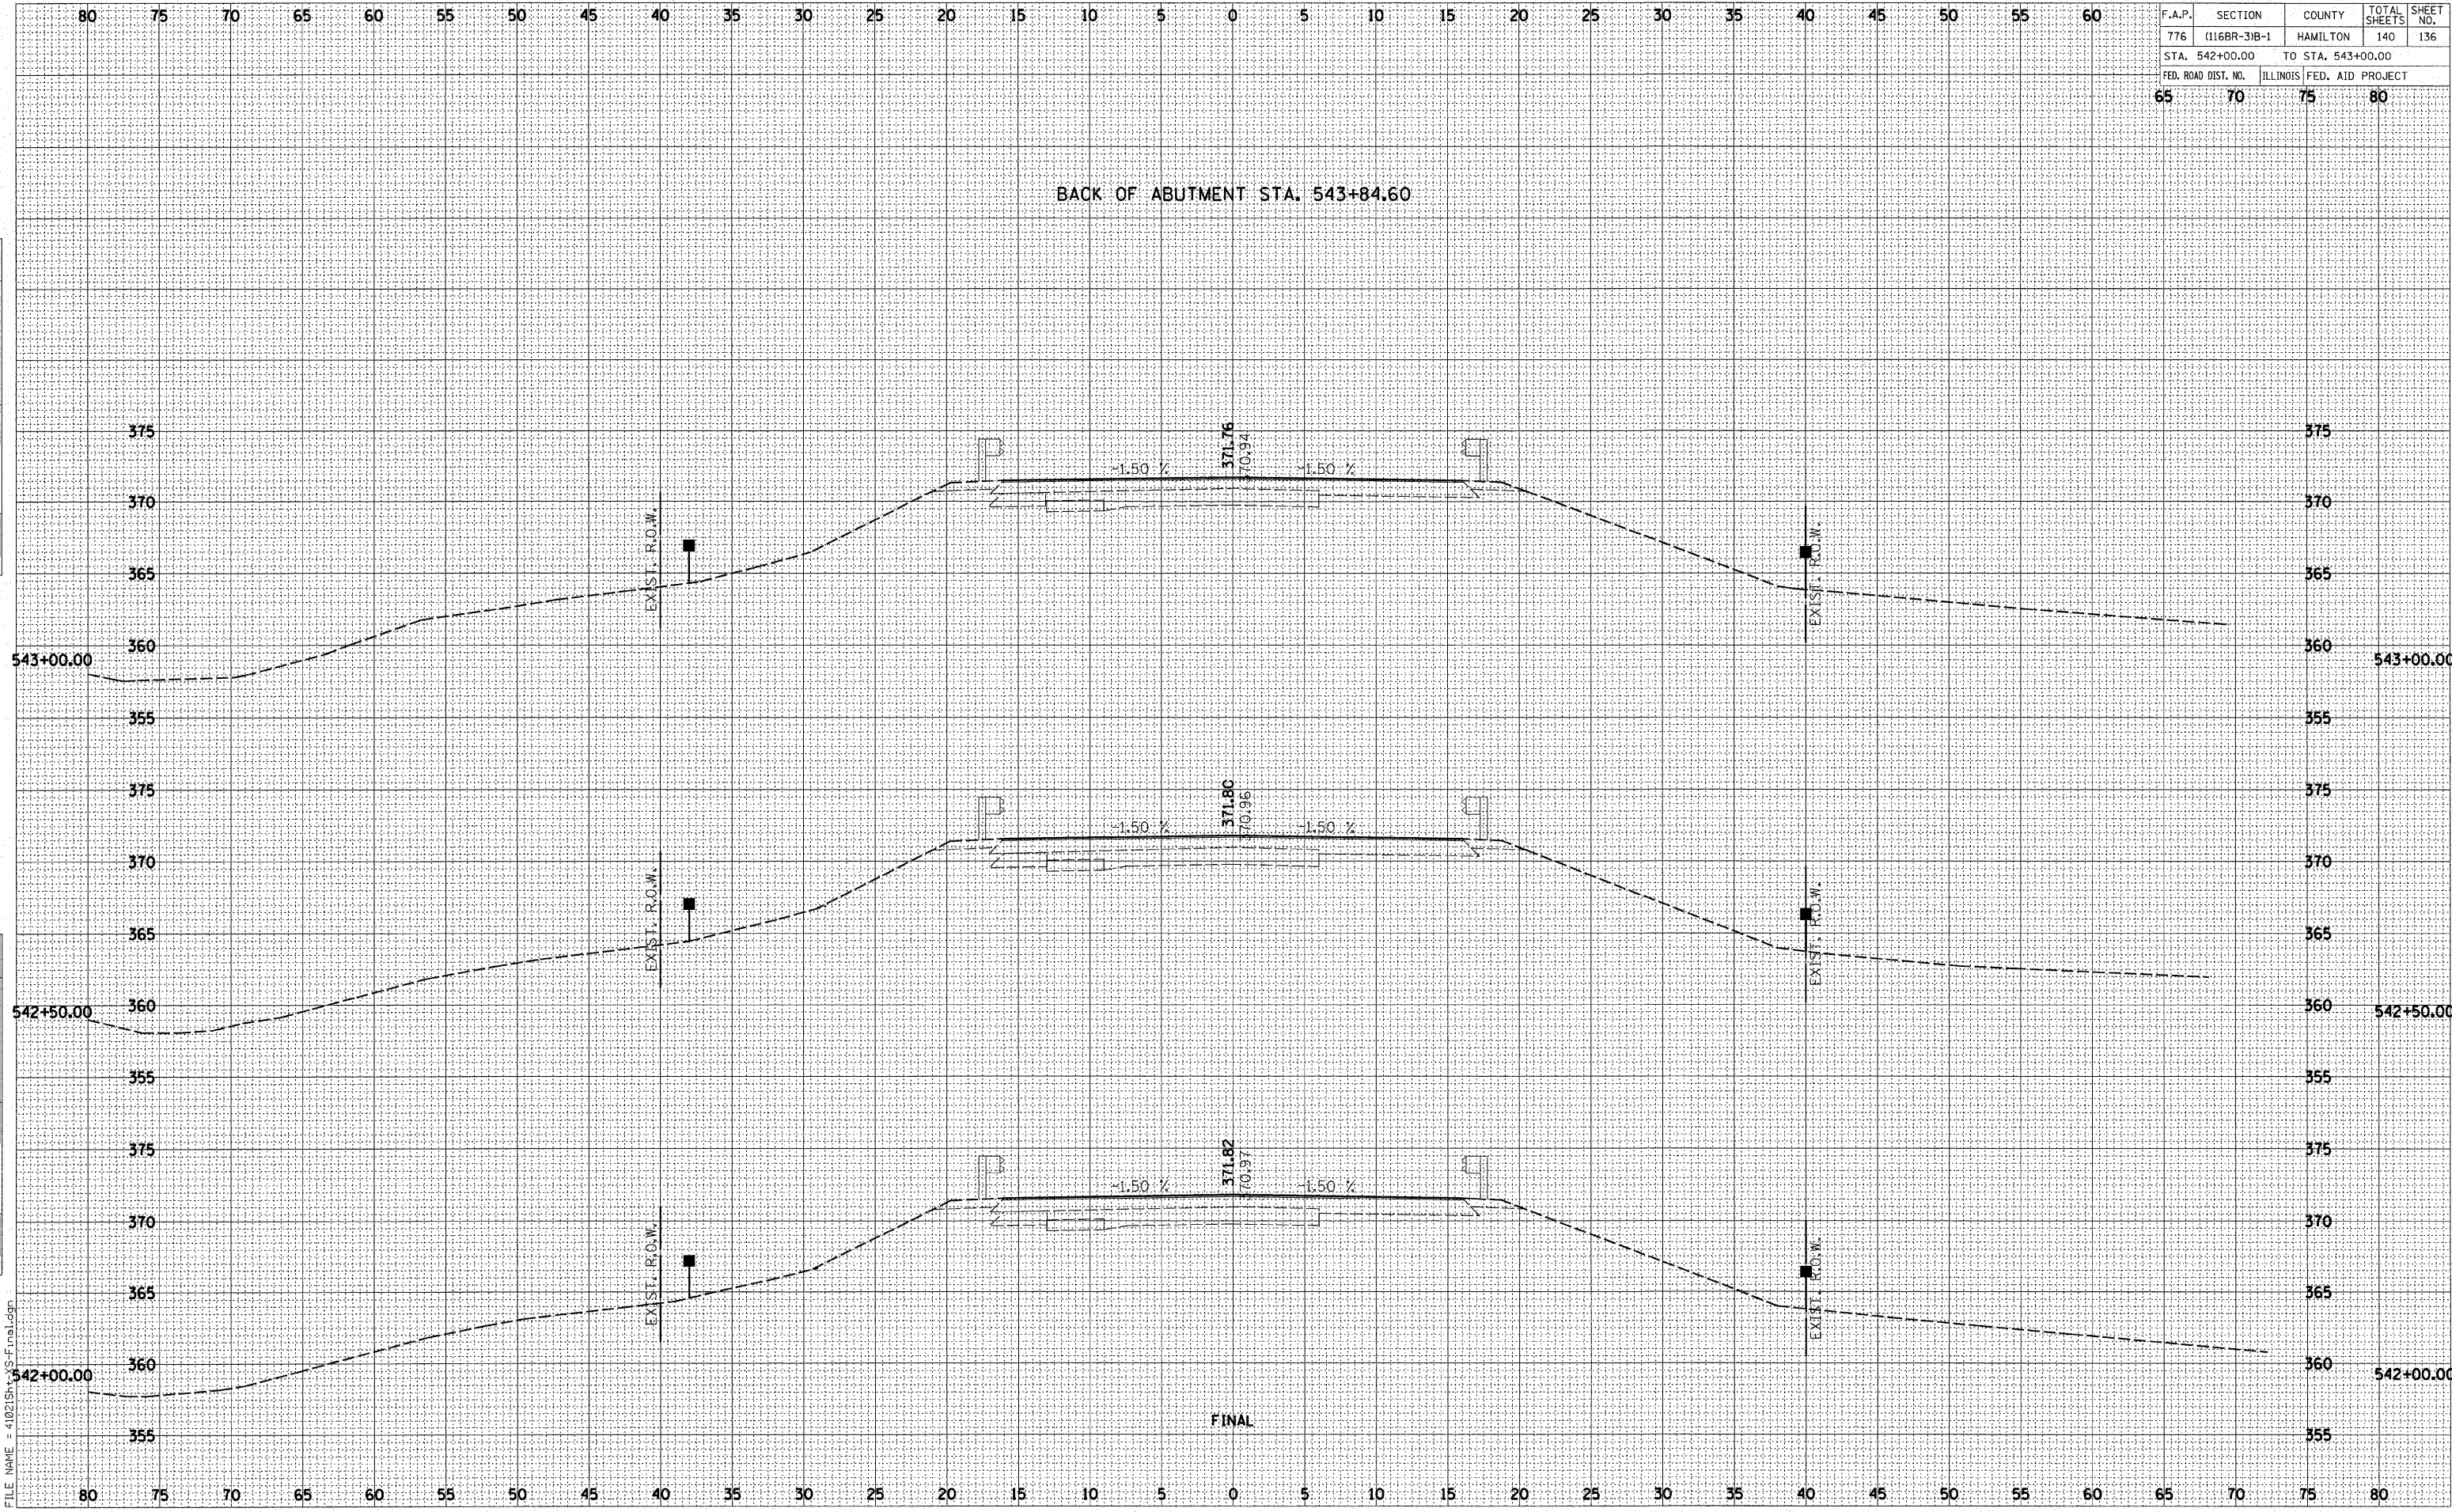

BY	DATE

BY	DATE

PLOT DATE: 10/26/2007
 FILE NAME: 41021SHV3S-Final.dgn